

INDEX OF SHEETS


- Sheet No. 1 Title Sheet
1-A Fences
" 2 Typical Sections of Improvement
" 3 Intersections Std.
" 4 Superlevation "
5 Traffic Control Devices
6 F.A. Markers & No. Plates
7-13 Plan and Profile
14-43 Cross Sections

SOUTH CAROLINA
STATE HIGHWAY DEPARTMENT
COLUMBIA

FED. ROAD DIV. NO.	STATE	COUNTY	DOCKET NO.	F. A. PROJ. NO.	SHEET NO.	TOTAL SHEETS
3	S. C.	McCormick	33.278	F.H. 35-C	171	43

SUMMARY OF ESTIMATED QUANTITIES

EARTHWORK		
Clearing and Grubbing within Roadway	1609.	L.S.
Clearing and Grubbing of Borrow and Material Pits	1	Ac.
Unclassified Excavation	7,644	C.Y.
Overhaul	89,845	C.Y.H.M.
Selected Material for Shoulders	1,993	C.Y.
BASE COURSE		
Earth Type Base Course (Ground Surf. Mat.)	6,332	C.Y.
Scarifying, Mixing, Remixing, Shaping and Reshaping	37,992	M.S.Y.
SURFACING		
Bituminous Surfacing (Inverted Penetration with Seal)	36064	S.Y.
STRUCTURES		
15" R.C. Pipe	244	L.F.
18" " "	404	L.F.
24" " "	60	L.F.
30" " "	92	L.F.
15" Relaid Pipe	44	L.F.
18" " "	96	L.F.
INCIDENTALS		
4" Tile Underdrain	100	L.F.
F.A. Markers	1	Eq.
F.A. No. Plates	1	Eq.
(Fences see sheet 1-A)		

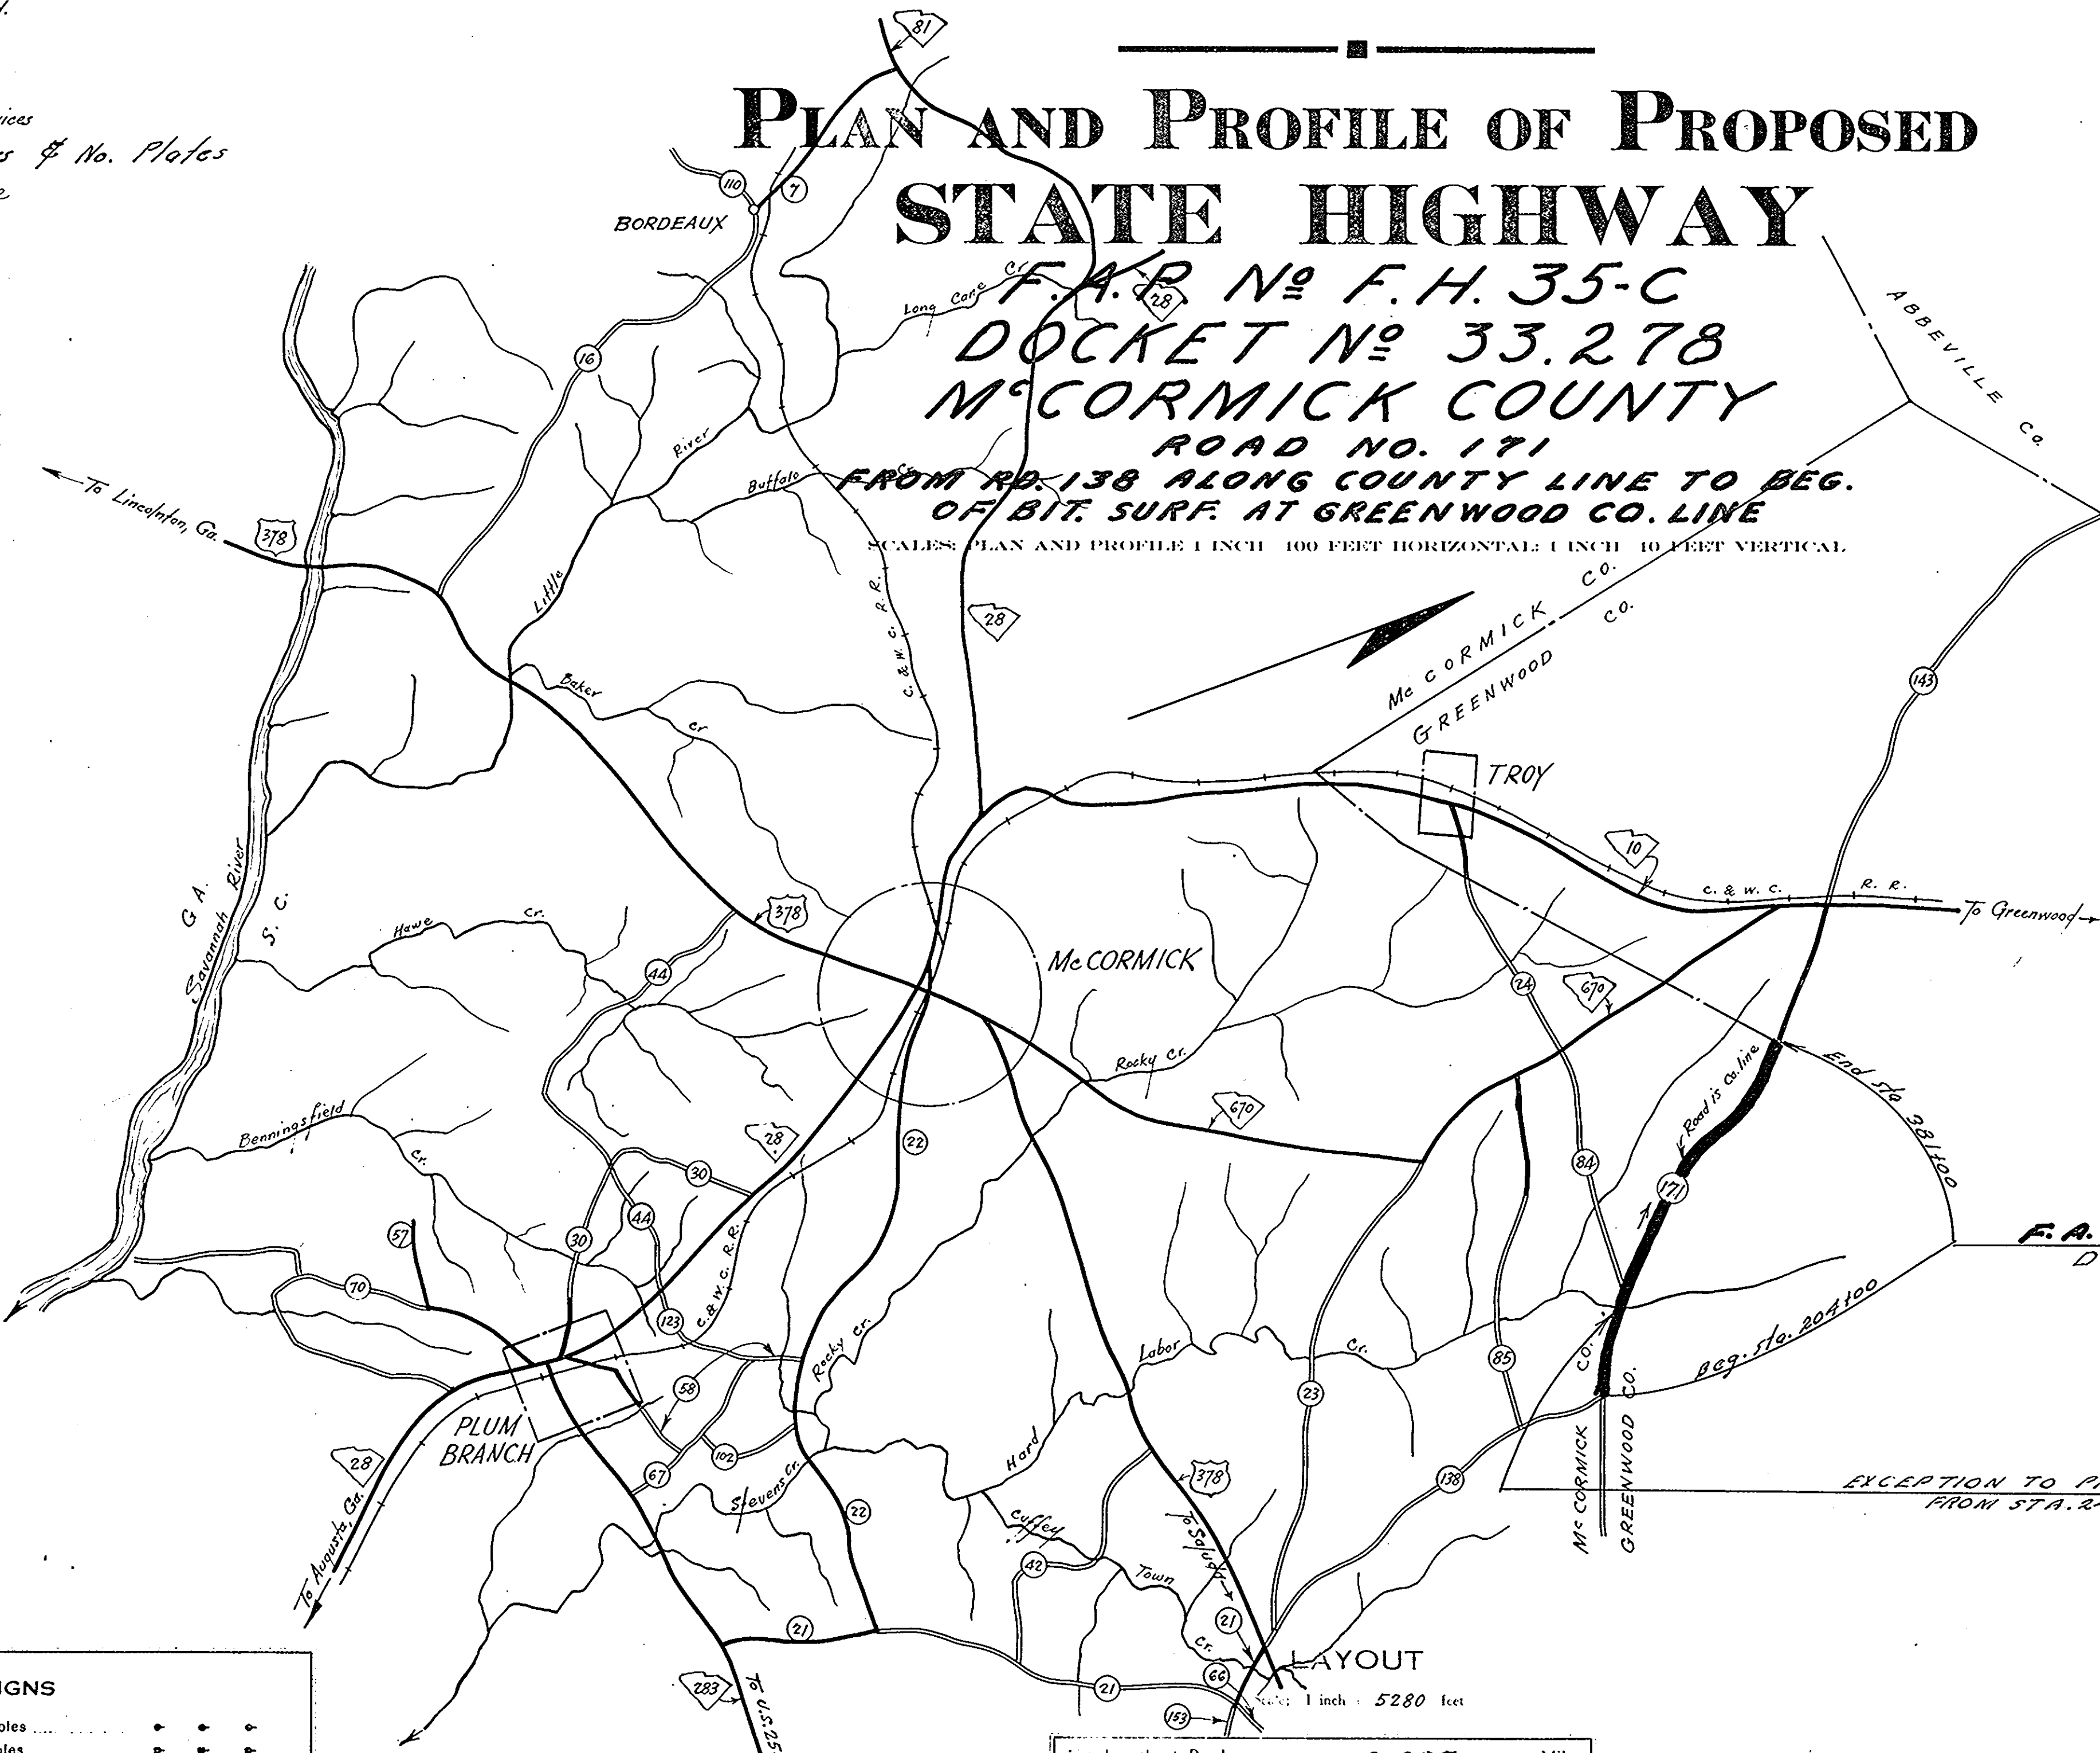

CONVENTIONAL SIGNS	
State Line	Trolley Poles
County Line	Power Poles
City or Town Limits	Telephone or Telegraph Poles
Property Line	Marsh
Fence	Trees
Retaining Wall	Brush
Existing Road	Stumps
℄ and R.O.W. Lines of	Buildings
Proposed Road	Bridge
Railroad	Concrete Box Culvert
Levee or Embankment	Pipe Culvert
Guard Rail	Drop Inlet and Culvert
Point of Intersection (P. I.)	Hub on Center Line

LEGEND	
PROPOSED PROJECT	PAV
OTHER ROADS	ER

Net Length of Roadway	3.287	Miles
Net Length of Bridges		Miles
Net Length of Project	3.287	Miles
Length of Exceptions	0.065	Miles
Gross Length of Project	3.352	Miles

Note: All workmanship and material on this project to conform with South Carolina State Highway Department Standard Specifications for Highway Construction dated March 15th 1939, as approved by the Administrator, Federal Works Agency.



APPROVED:
S. H. Lawrence 7/2/53
STATE HIGHWAY ENGINEER DATE

DEPARTMENT OF COMMERCE
BUREAU OF PUBLIC ROADS
RECOMMENDED FOR APPROVAL:
DISTRICT ENGINEER DATE
APPROVED:
DIV

FED. ROAD DIV. NO.	STATE	COUNTY	DOCKET NO.	PROJECT NO.	SHEET NO.	TOTAL SHEETS
3	S. C.	McCormick	27-278	F.H. 35-C	171	43


PLAN	DATE	BY
SURVEYED		
PLOTTED		
GRADES CHECKED		
STRUCTURE NOTATIONS CHECK		

PROFILE	DATE	BY
SURVEYED		
PLOTTED		
GRADES CHECKED		
STRUCTURE NOTATIONS CHECK		

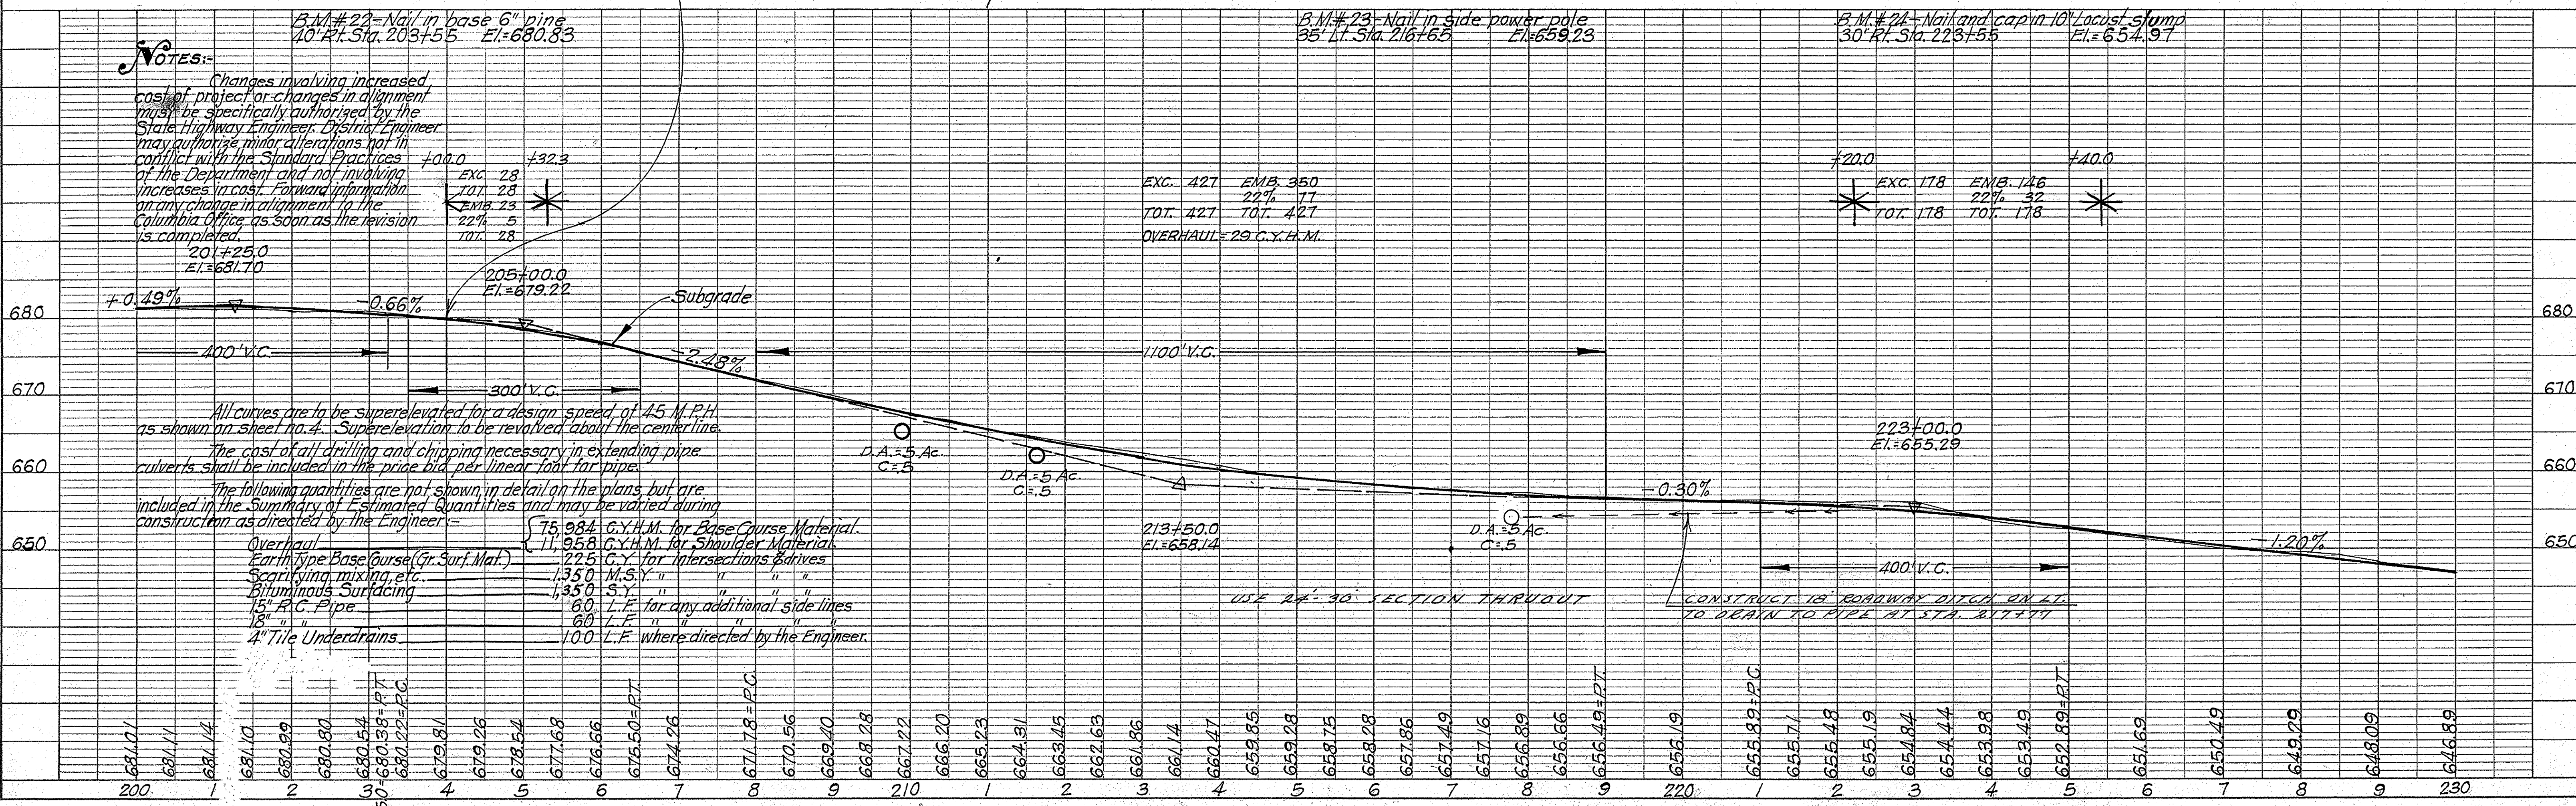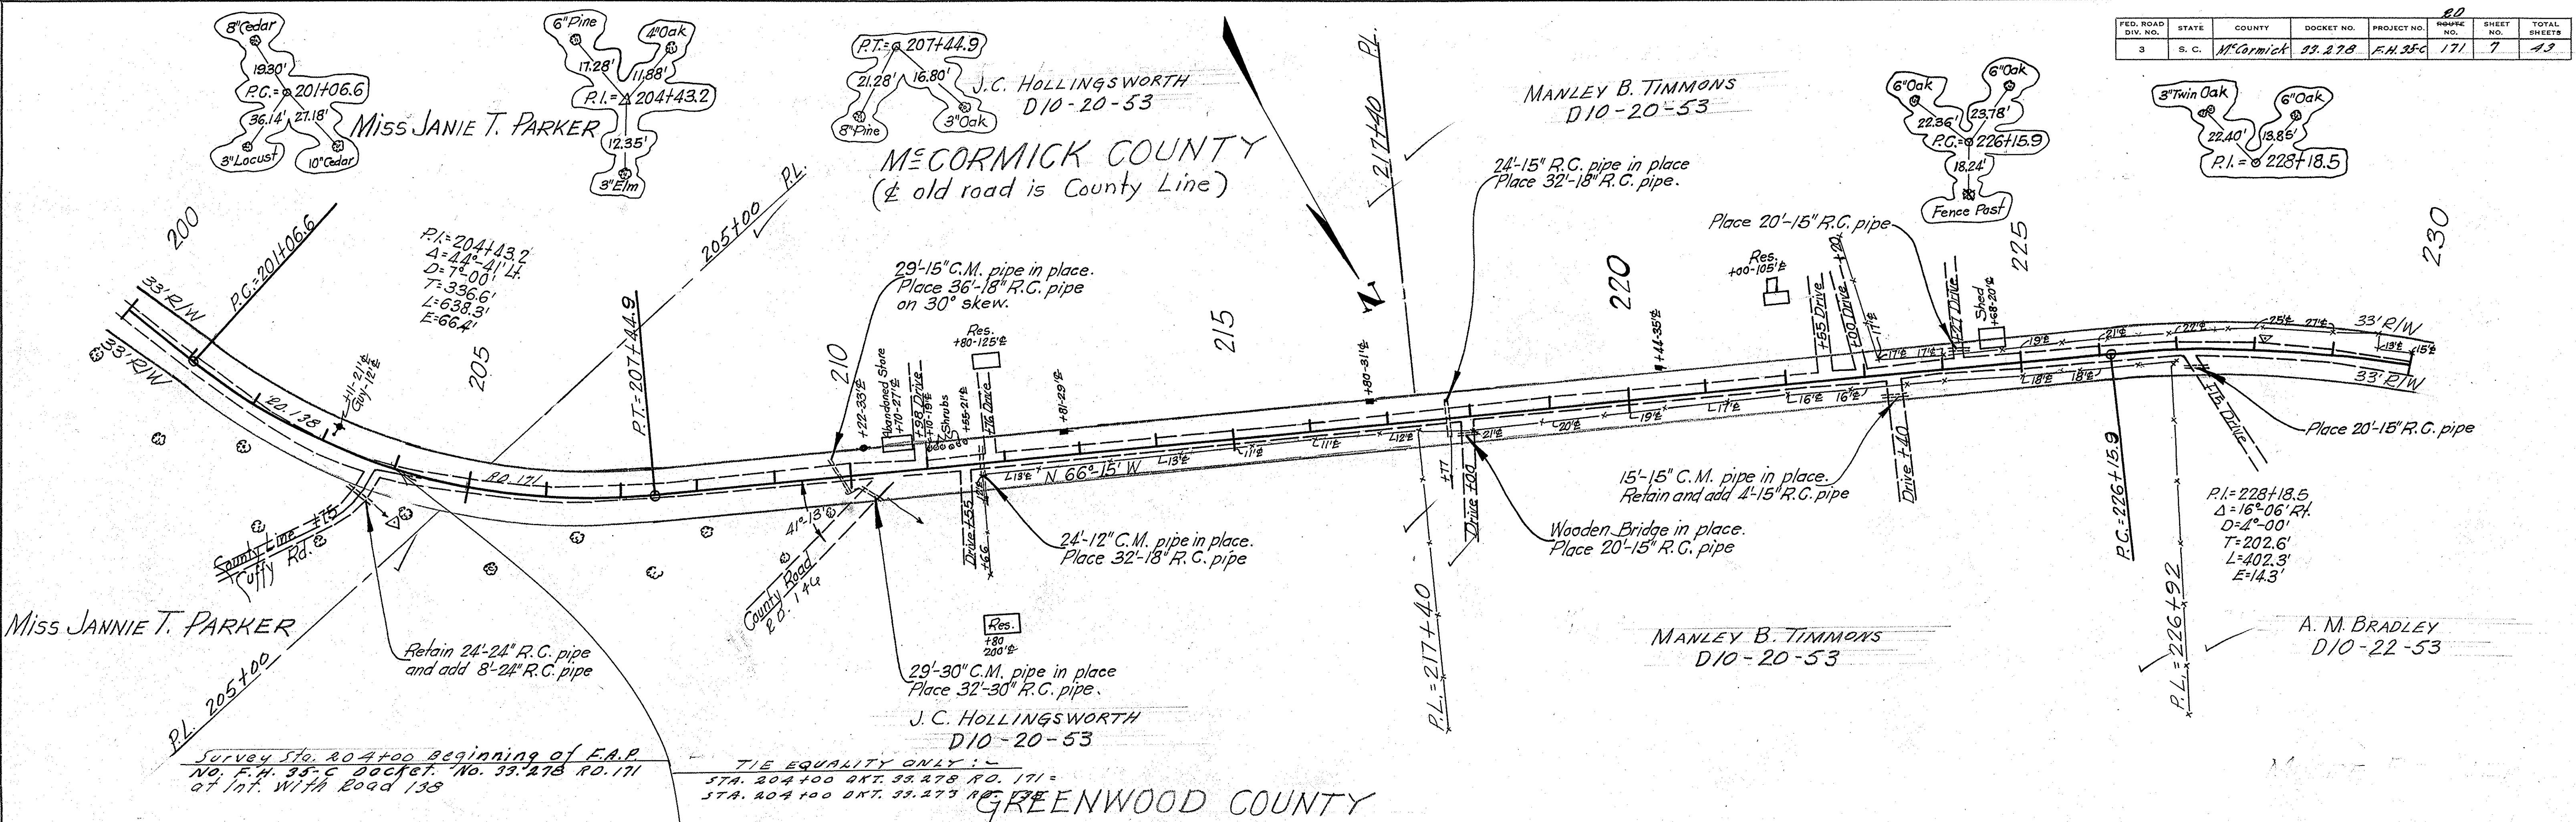


FED. ROAD DIV. NO.	STATE	COUNTY	DOCKET NO.	PROJECT NO.	ADJUST. NO.	SHEET NO.	TOTAL SHEETS
3	S. C.	McCormick	93.278	F.H. 15-C	171	10	43

PLAN	DATE	BY
SURVEYED		
PLOTTED		
CHECKED		
NO.		

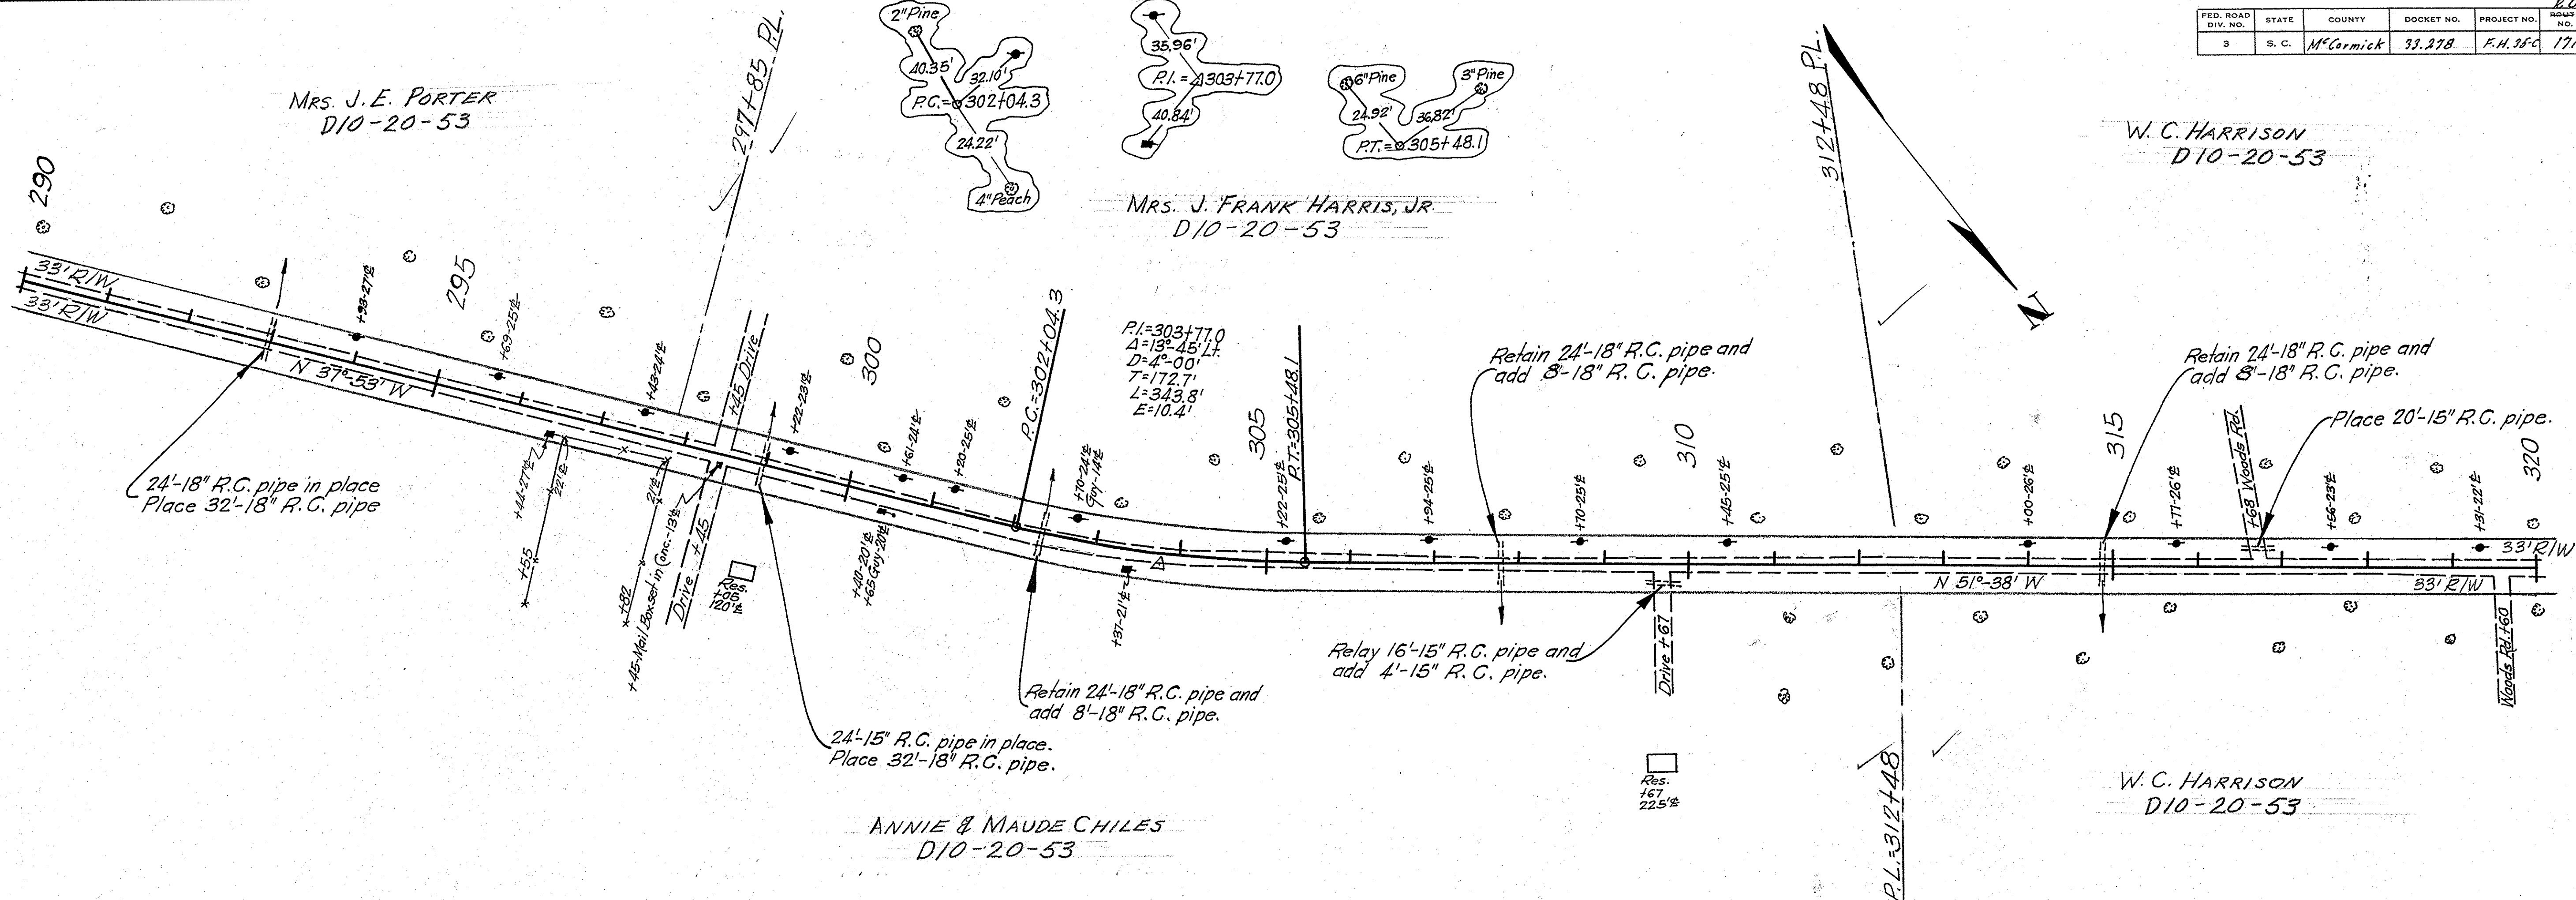


PROFILE	DATE	BY
SURVEYED		
PLOTTED		
CHECKED		
NO.		

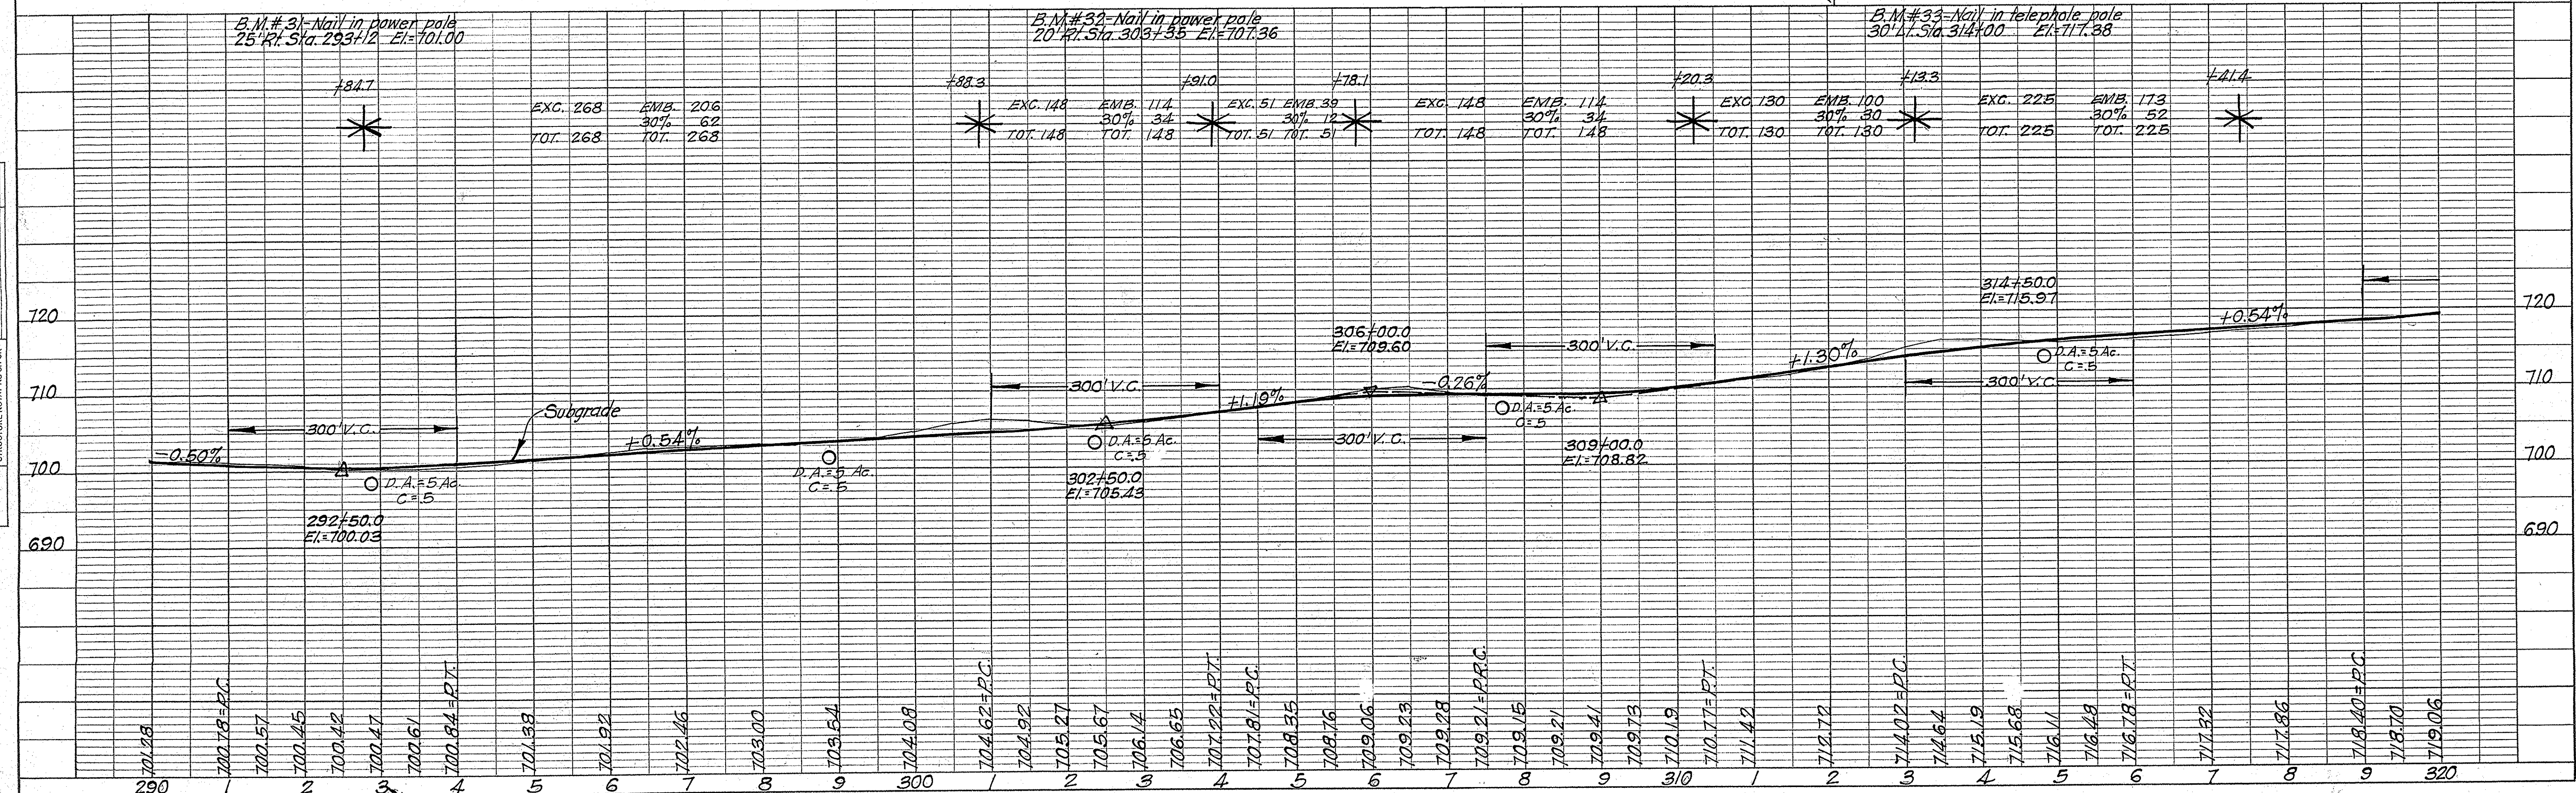

PLAN	DATE	
	BY	
NO.	DESIGNED	
	PLOTTED	
	ALIGNMENT CHECKED	
	RT. OF WAY CHECKED	

PROFILE	DATE	
	BY	
NO.	SURVEYED	
	GRADES CHECKED	
	B. M. * NOTED	
	STRUCTURE NOTATIONS CHECK	

FED. ROAD DIV. NO.	STATE	COUNTY	DOCKET NO.	PROJECT NO.	ROUTE NO.	SHEET NO.	TOTAL SHEETS
3	S. C.	McCormick	33.278	F-11.35-C	171	11	43

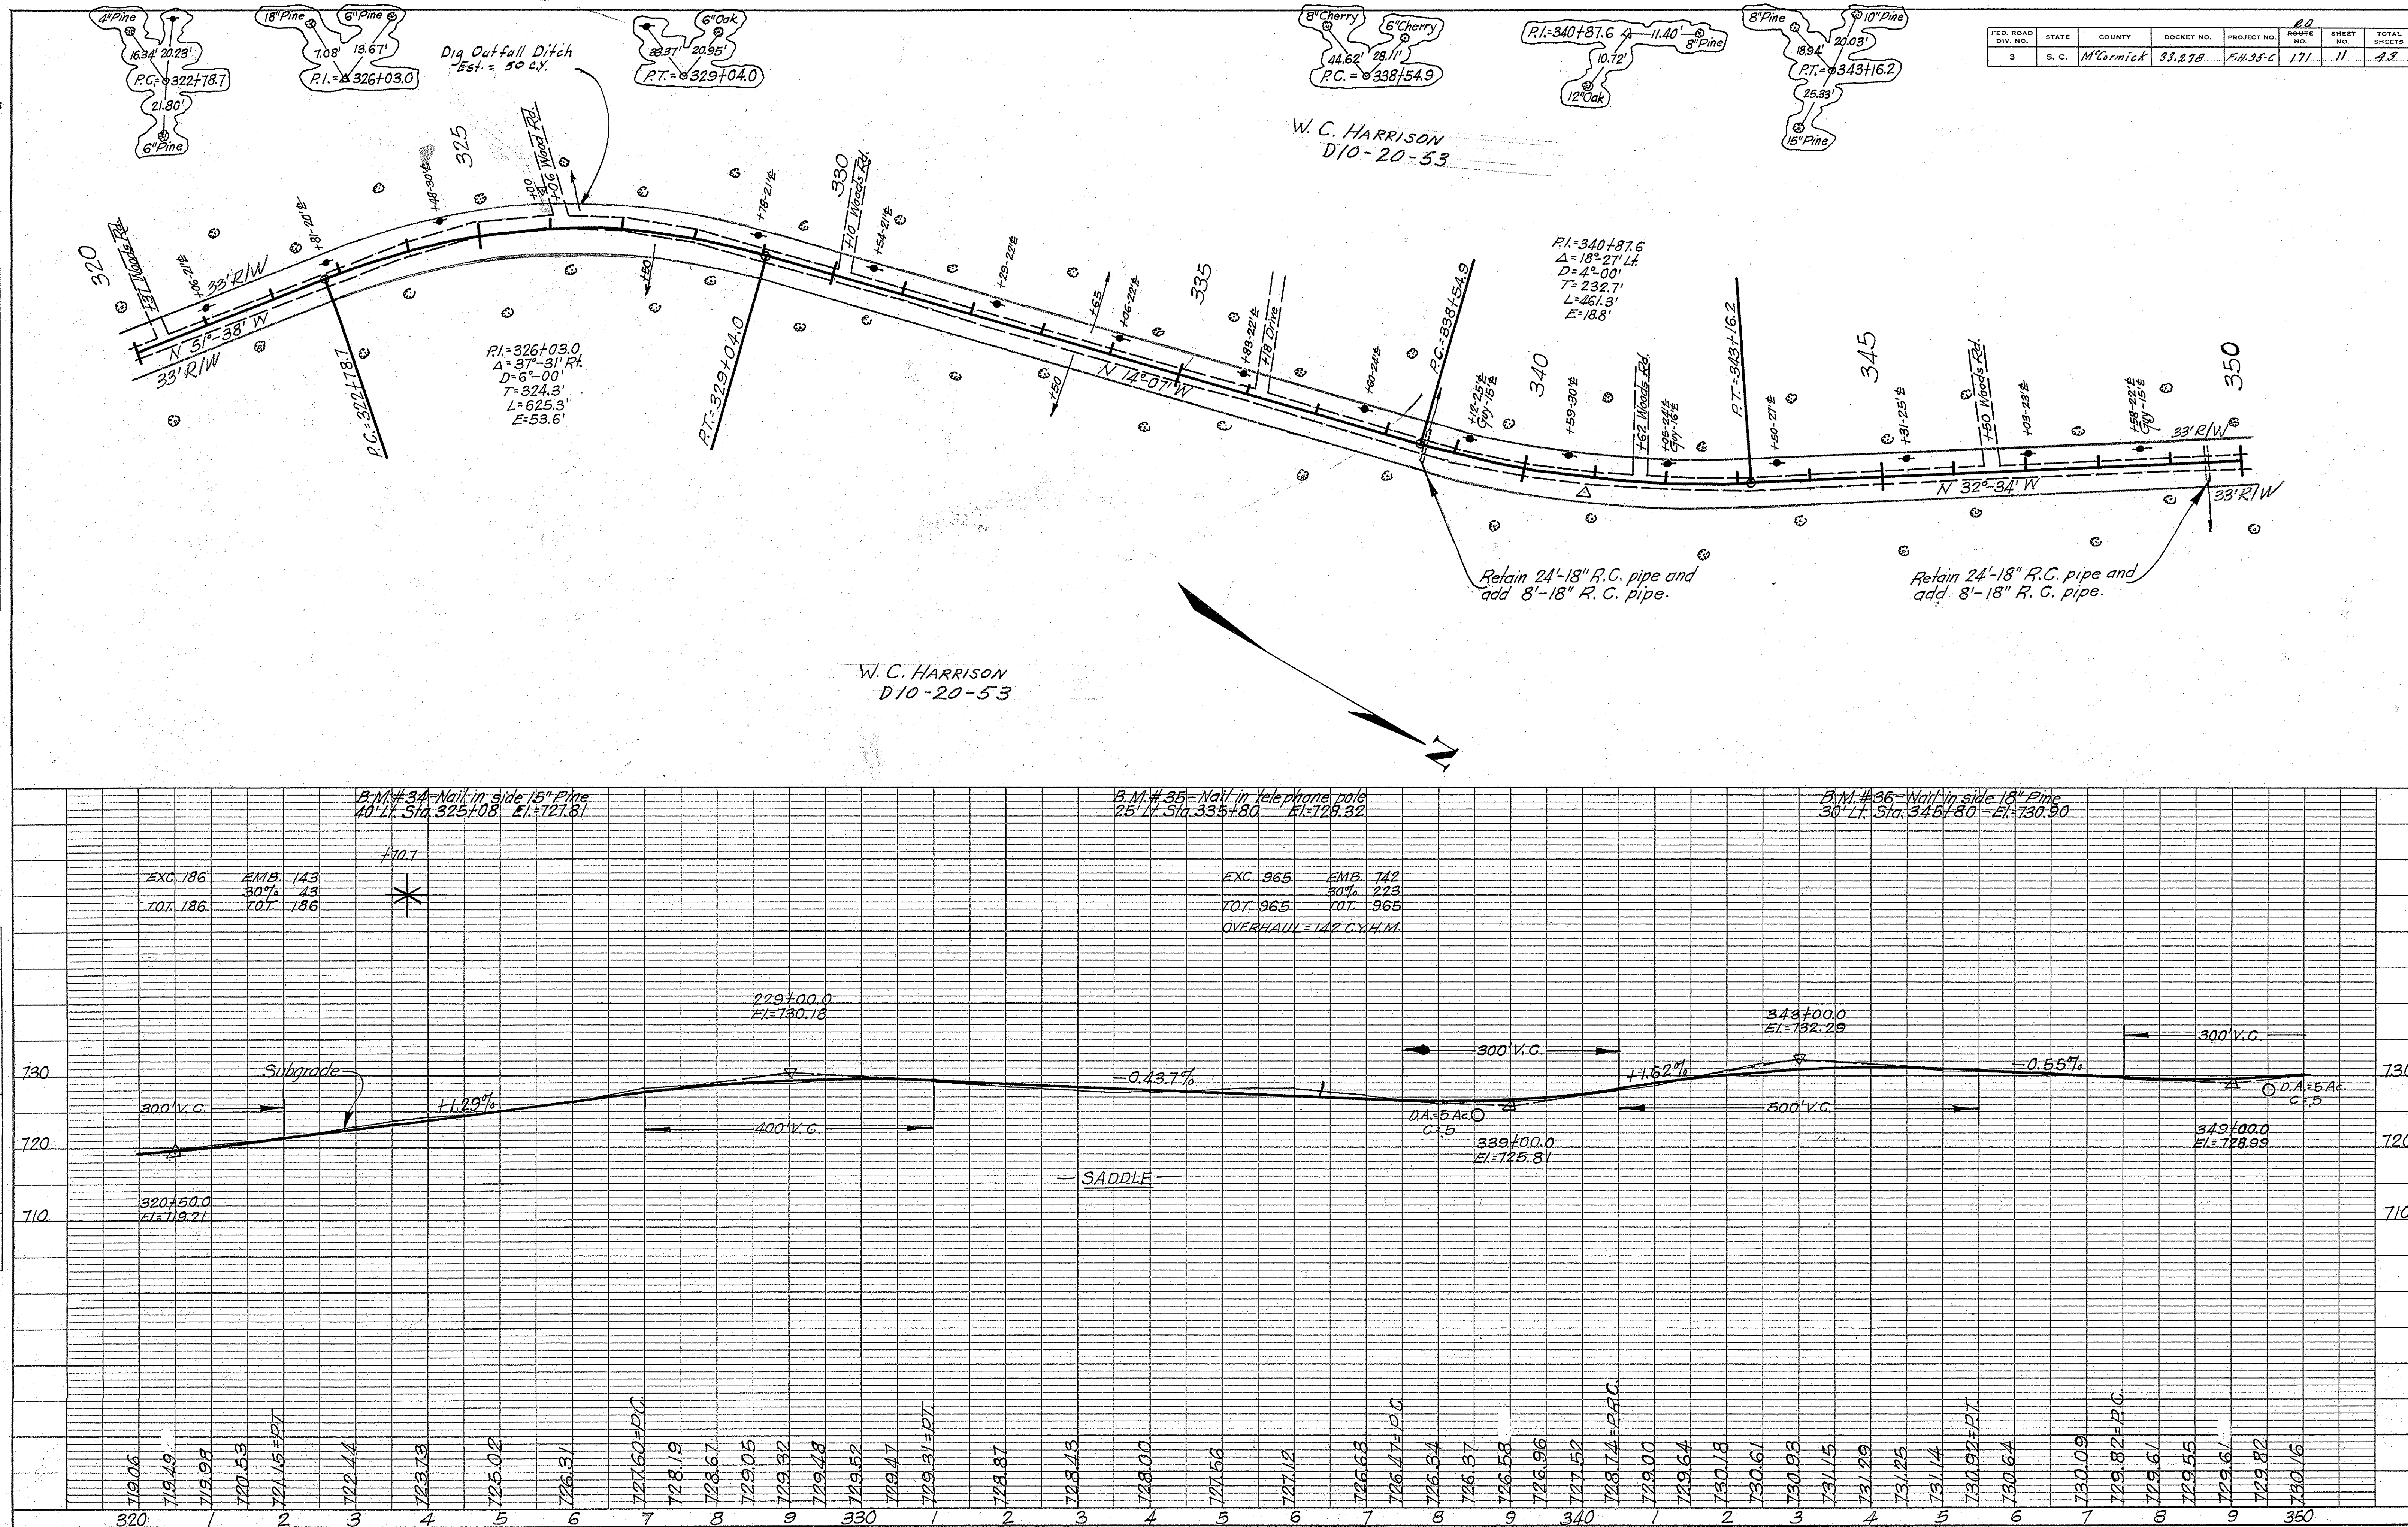

FED. ROAD DIV. NO.	STATE	COUNTY	DOCKET NO.	PROJECT NO.	SHEET NO.	TOTAL SHEETS
3	S. C.	McCormick	33,278	F.H. 35-C	13	49

PLAN	NO.	NOTE BOOK	SURVEYED	BY	DATE	
						PLOTTED
						CHECKED
						RT. OF WAY CHECKED


PROFILE	NO.	NOTE BOOK	B.M.'S NOTED	BY	DATE	
						GRADES CHECKED
						PLOTTED
						STRUCTURE NOTING CHECKED

FRANK J. WIDEMAN, JR.
D10-23-53

Relay 28'-15" R.C. pipe and
add 4'-15" R.C. pipe.


MCCORMICK
COUNTY

380
H/5 S-38-137
CO. LINE
381+00
RT-381+66.6

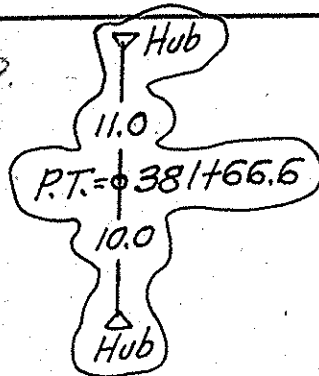

Construct 'T' Type Intersection
as shown on sheet No 3

GREENWOOD CO.

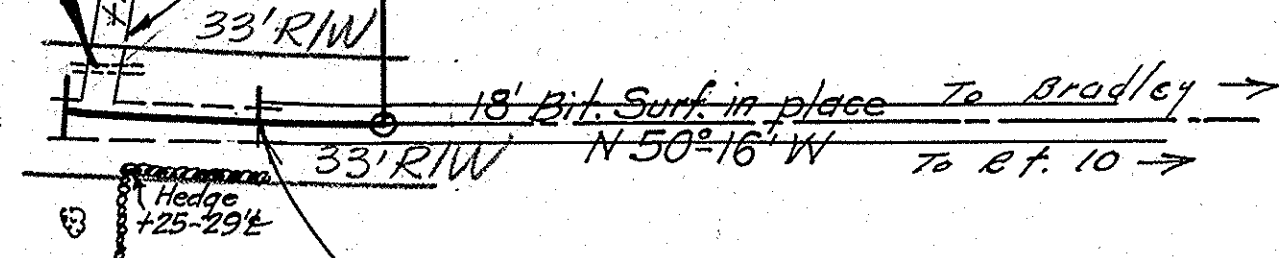

2 Road is CO LINE

GREENWOOD CO

STA. 381+00 END F.A.P. NO. F.H. 35-C
DNT. 33.278 RD. 171

W. C. HARRISON
D10-20-53

B.M. # 40 - Nail and cap in root 15" Oak
25' Rt. Sta. 380+39 El. = 757.75

00.0



760

760

+3.26%

Subgrade

754.25
380

757.51