


G-42
WESVACO
PLAT OF
W.T. HILTON
EST. IN
SOUTH CAROLINA

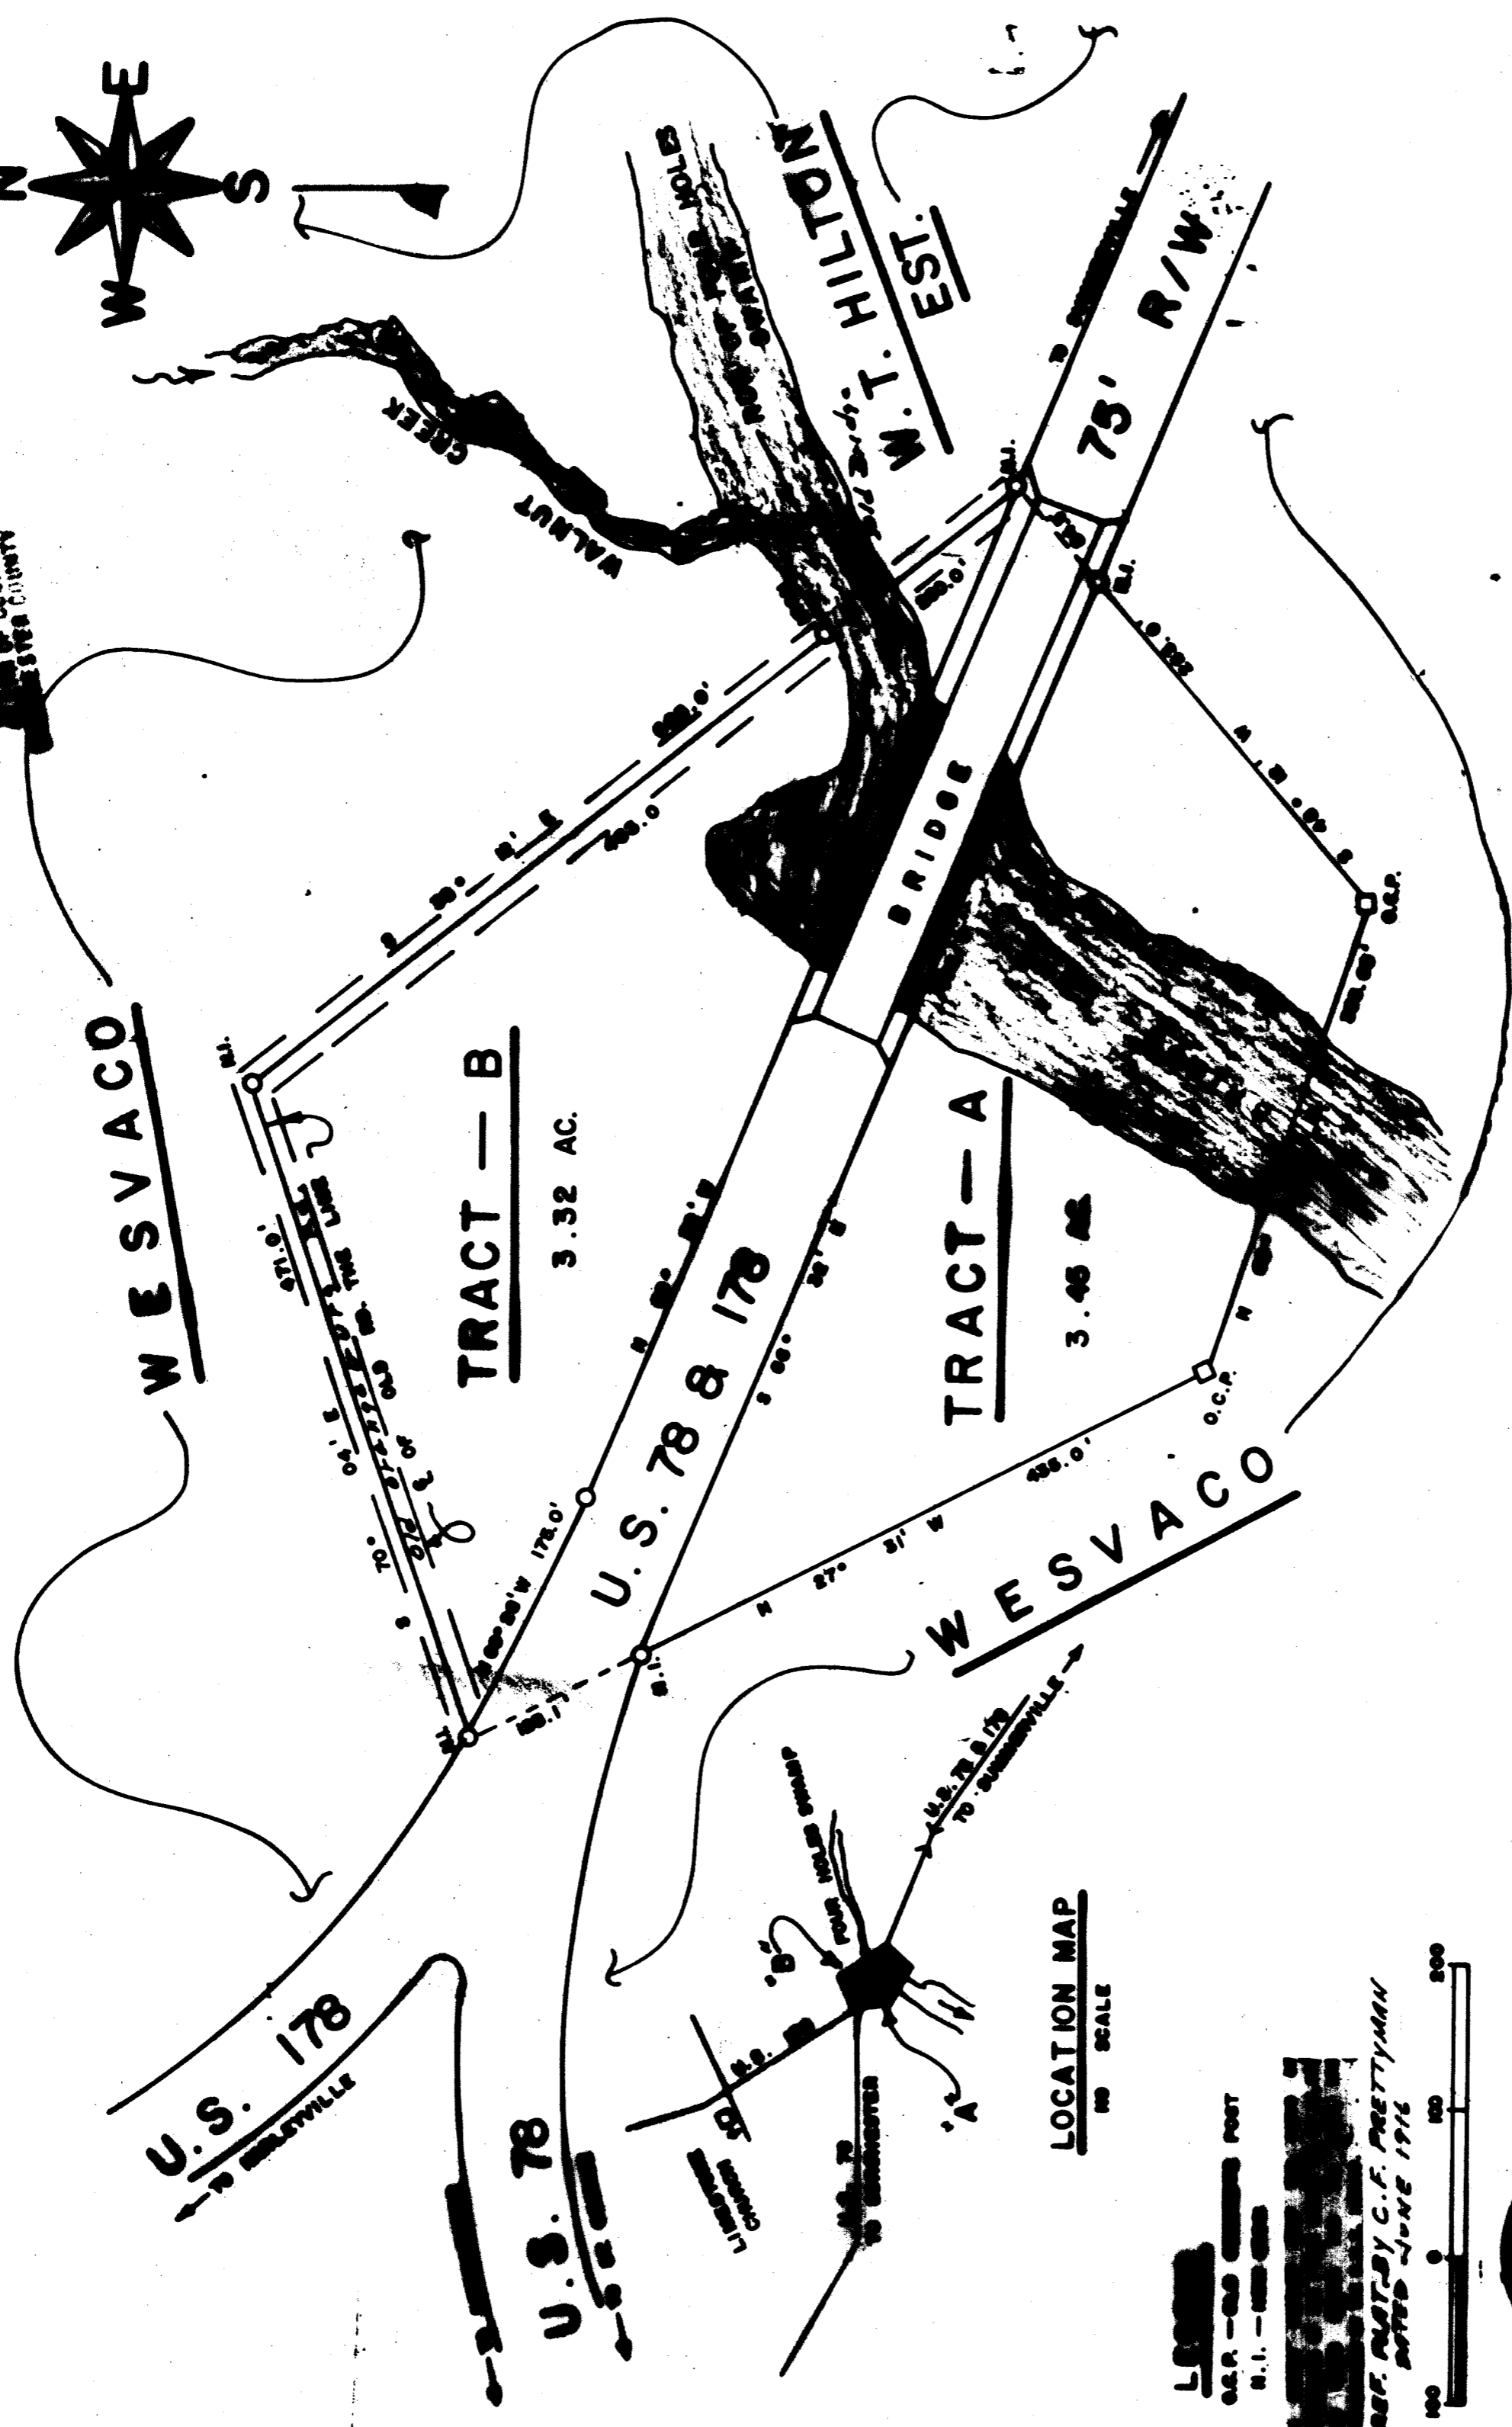







LOCATION MAP

LEGEND

PREPARED BY C.F. PRETTYMAN
DATED JUNE 1976

