


TITLE
-008

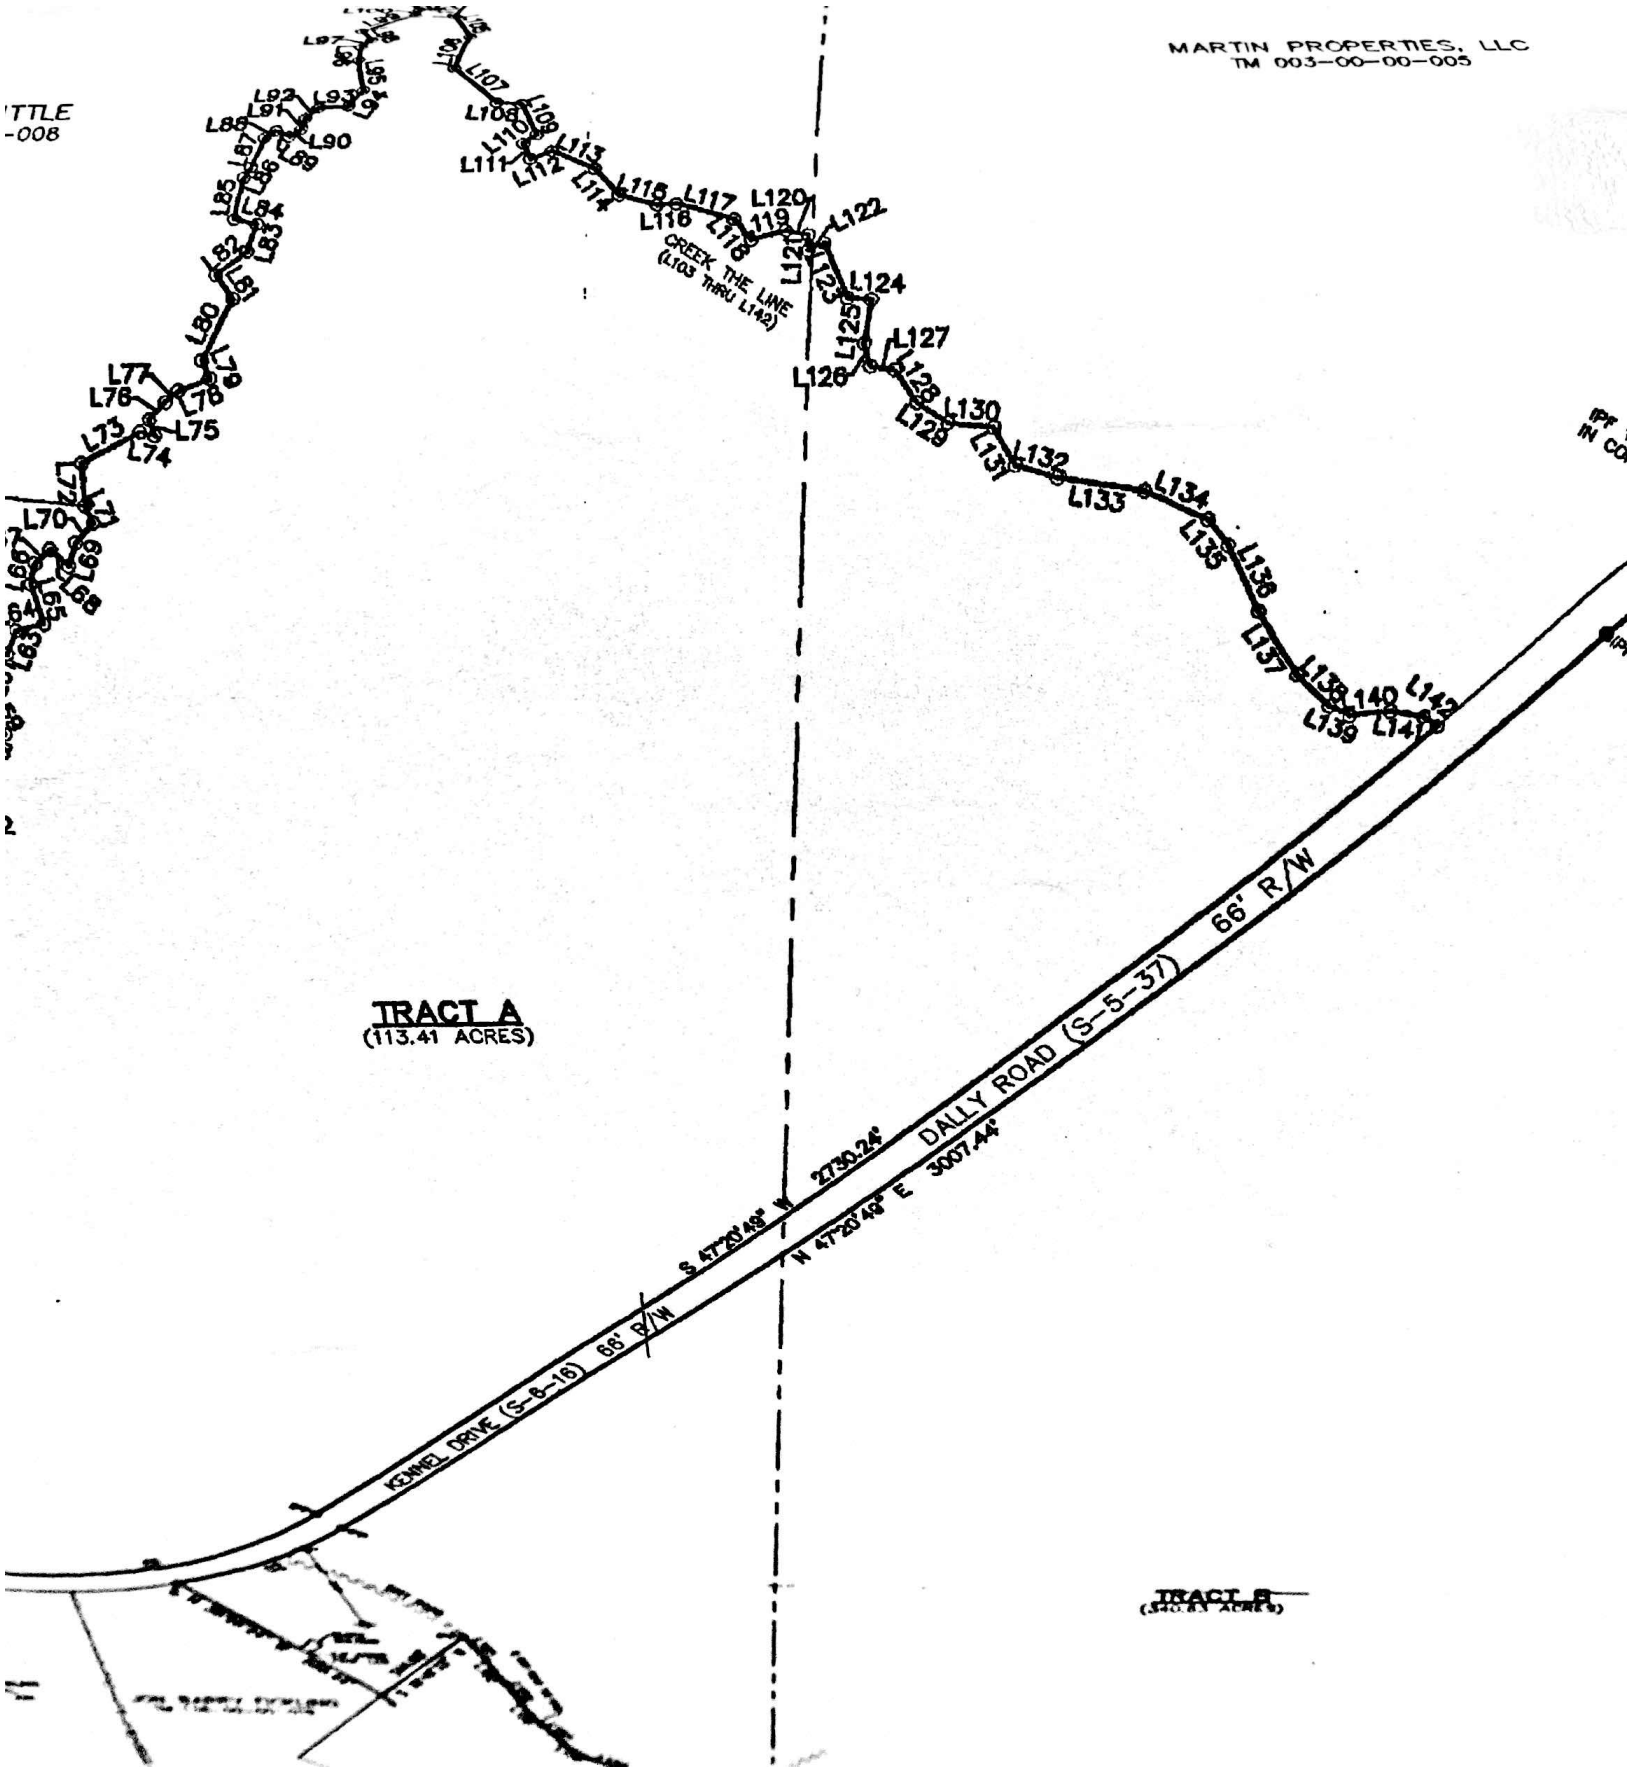

TRACT A
(113.41 ACRES)

TRACT B
(140.63 ACRES)

KENNEL DRIVE (S-8-18) 66' R/W

S 47°20'48" W 2730.24'

N 47°20'48" E 3007.44'


DALLY ROAD (S-5-37) 66' R/W

CREEK THE LINE
(L103 THRU L102)

PT
IN CO

Commission
J. Williams
 Surveying Inspector

&
 NY

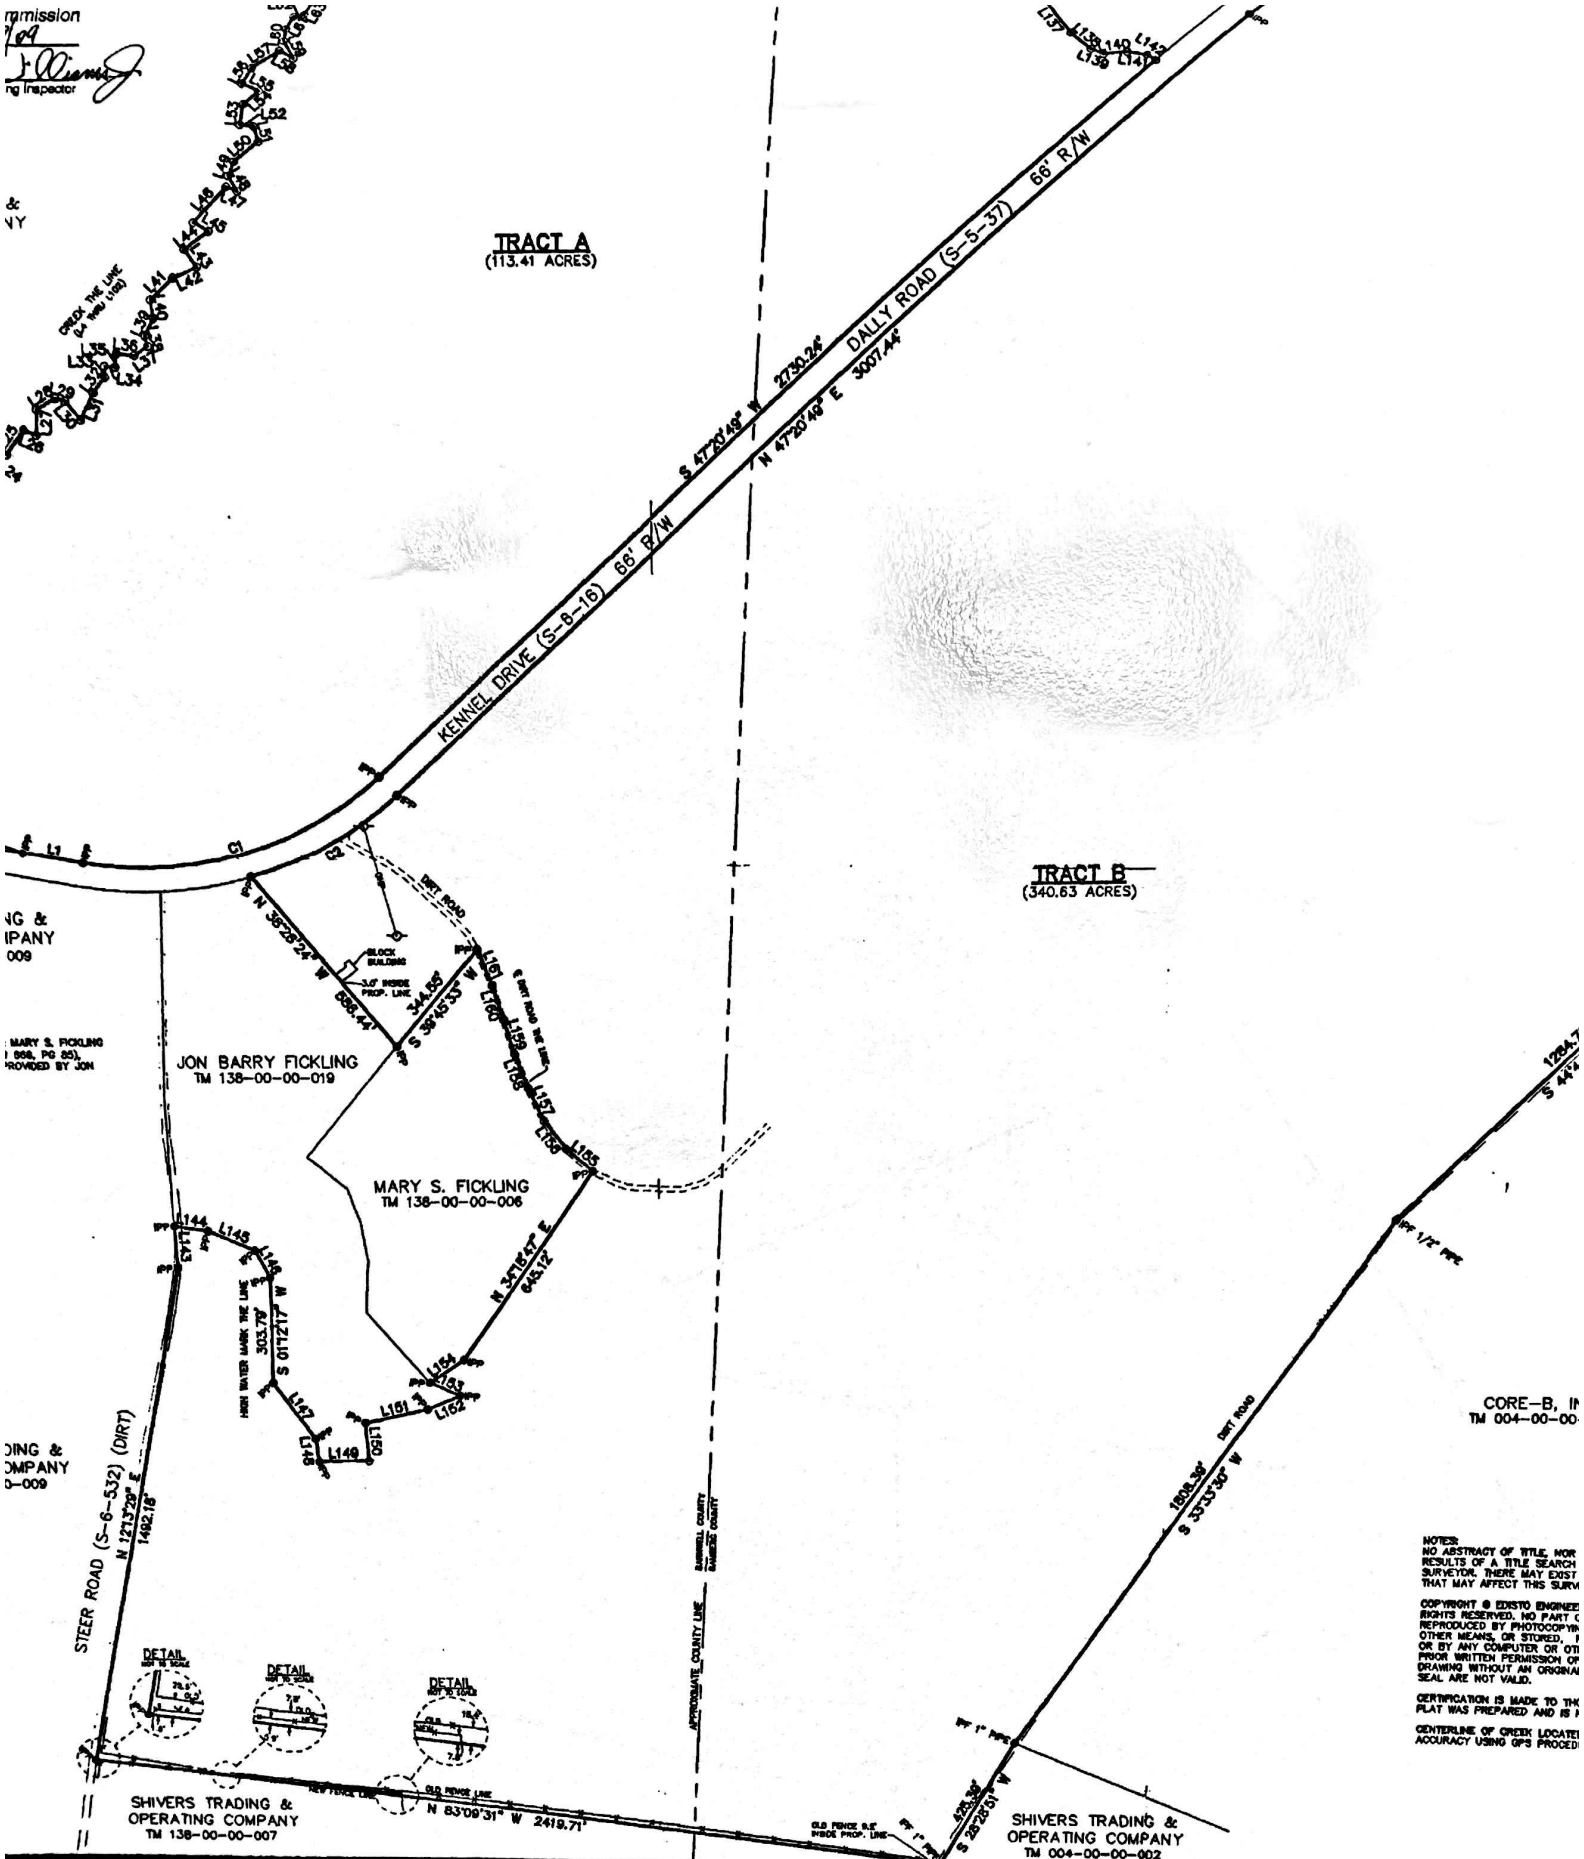

JING &
 IPANY
 009

MARY S. FICKLING
 1388, PG 05)
 PROVIDED BY JON

JON BARRY FICKLING
 TM 138-00-00-019

MARY S. FICKLING
 TM 138-00-00-006

JING &
 MPANY
 0-009



SHIVERS TRADING &
 OPERATING COMPANY
 TM 138-00-00-007

SHIVERS TRADING &
 OPERATING COMPANY
 TM 004-00-00-002

NOTES:
 NO ABSTRACT OF TITLE, NOR
 RESULTS OF A TITLE SEARCH
 SURVEYOR. THERE MAY EXIST
 THAT MAY AFFECT THIS SURVY
 COPYRIGHT © EDISTO ENGINEER
 RIGHTS RESERVED. NO PART
 REPRODUCED BY PHOTOCOPIING
 OTHER MEANS, OR STORED, I
 OR BY ANY COMPUTER OR OTH
 PRIOR WRITTEN PERMISSION OF
 DRAWING WITHOUT AN ORIGINAL
 SEAL ARE NOT VALID.
 CERTIFICATION IS MADE TO THE
 PLAT WAS PREPARED AND IS I
 CENTERLINE OF GROUND LOCATED
 ACCURACY USING GPS PROCED

ENGINEERS & SURVEYORS, INC.

P.O. BOX 1725
 ORANGEBURG, SOUTH CAROLINA 29116
 PHONE (803) 536-1104 FAX (803) 531-1815

LOCATION:
 STATE OF SOUTH CAROLINA
 COUNTY OF BAMBERG
 COUNTY OF BARNWELL
 BARNWELL COUNTY
 TM 138-00-00-005
 BAMBERG COUNTY
 TM 004-00-00-005

