



I HEREBY CERTIFY THAT THE RATIO OF PRECISION OF THE FIELD SURVEY IS 1/5000 AS SHOWN HEREON AND THE AREA WAS DETERMINED BY D.M.D.

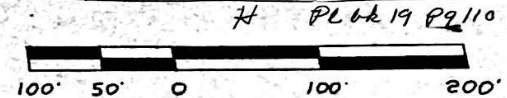

6-17-85 11:42 AM
MAG. NORTH

NOTE:
COUNTY LINE TAKEN FROM BARNWELL COUNTY TAX MAP

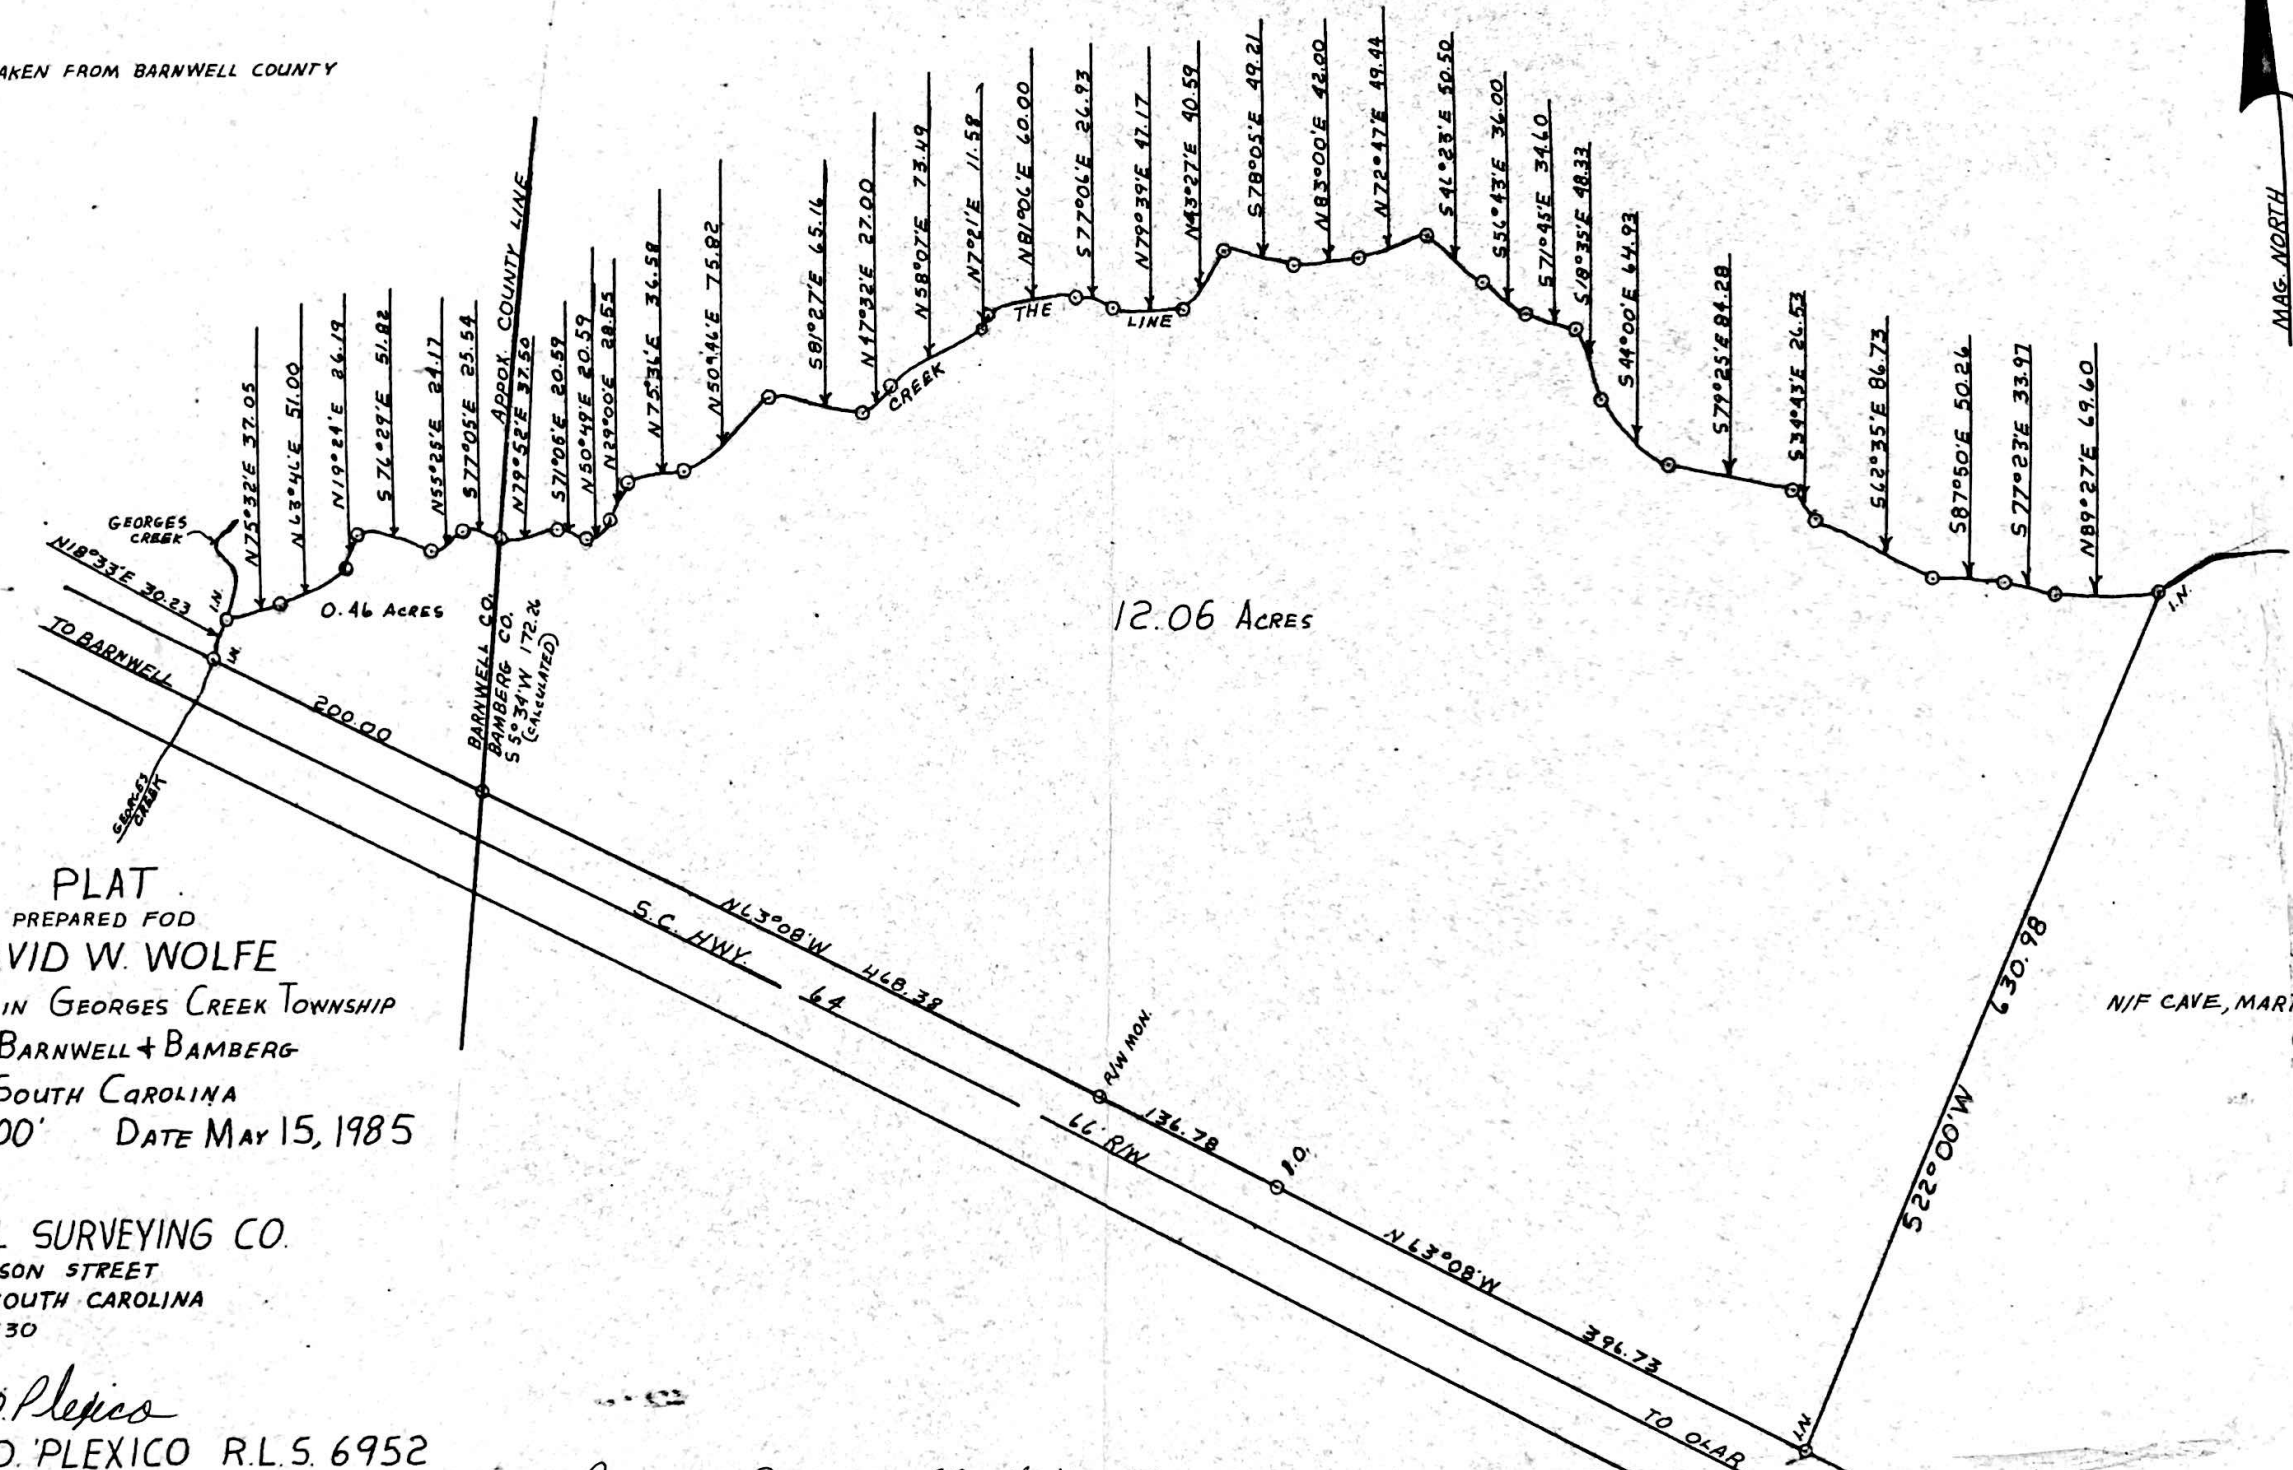

PLAT
PREPARED FOR
DAVID W. WOLFE
LOCATED IN GEORGES CREEK TOWNSHIP
COUNTY OF BARNWELL + BAMBERG
STATE OF SOUTH CAROLINA
SCALE 1"=100' DATE MAY 15, 1985

BARNWELL SURVEYING CO.
2035 PATTERSON STREET
BARNWELL, SOUTH CAROLINA
803-259-5330

110 *John O. Plexico*
JOHN O. PLEXICO R.L.S. 6952

Recorded June 17, 1985 at 11:42 A.M.