



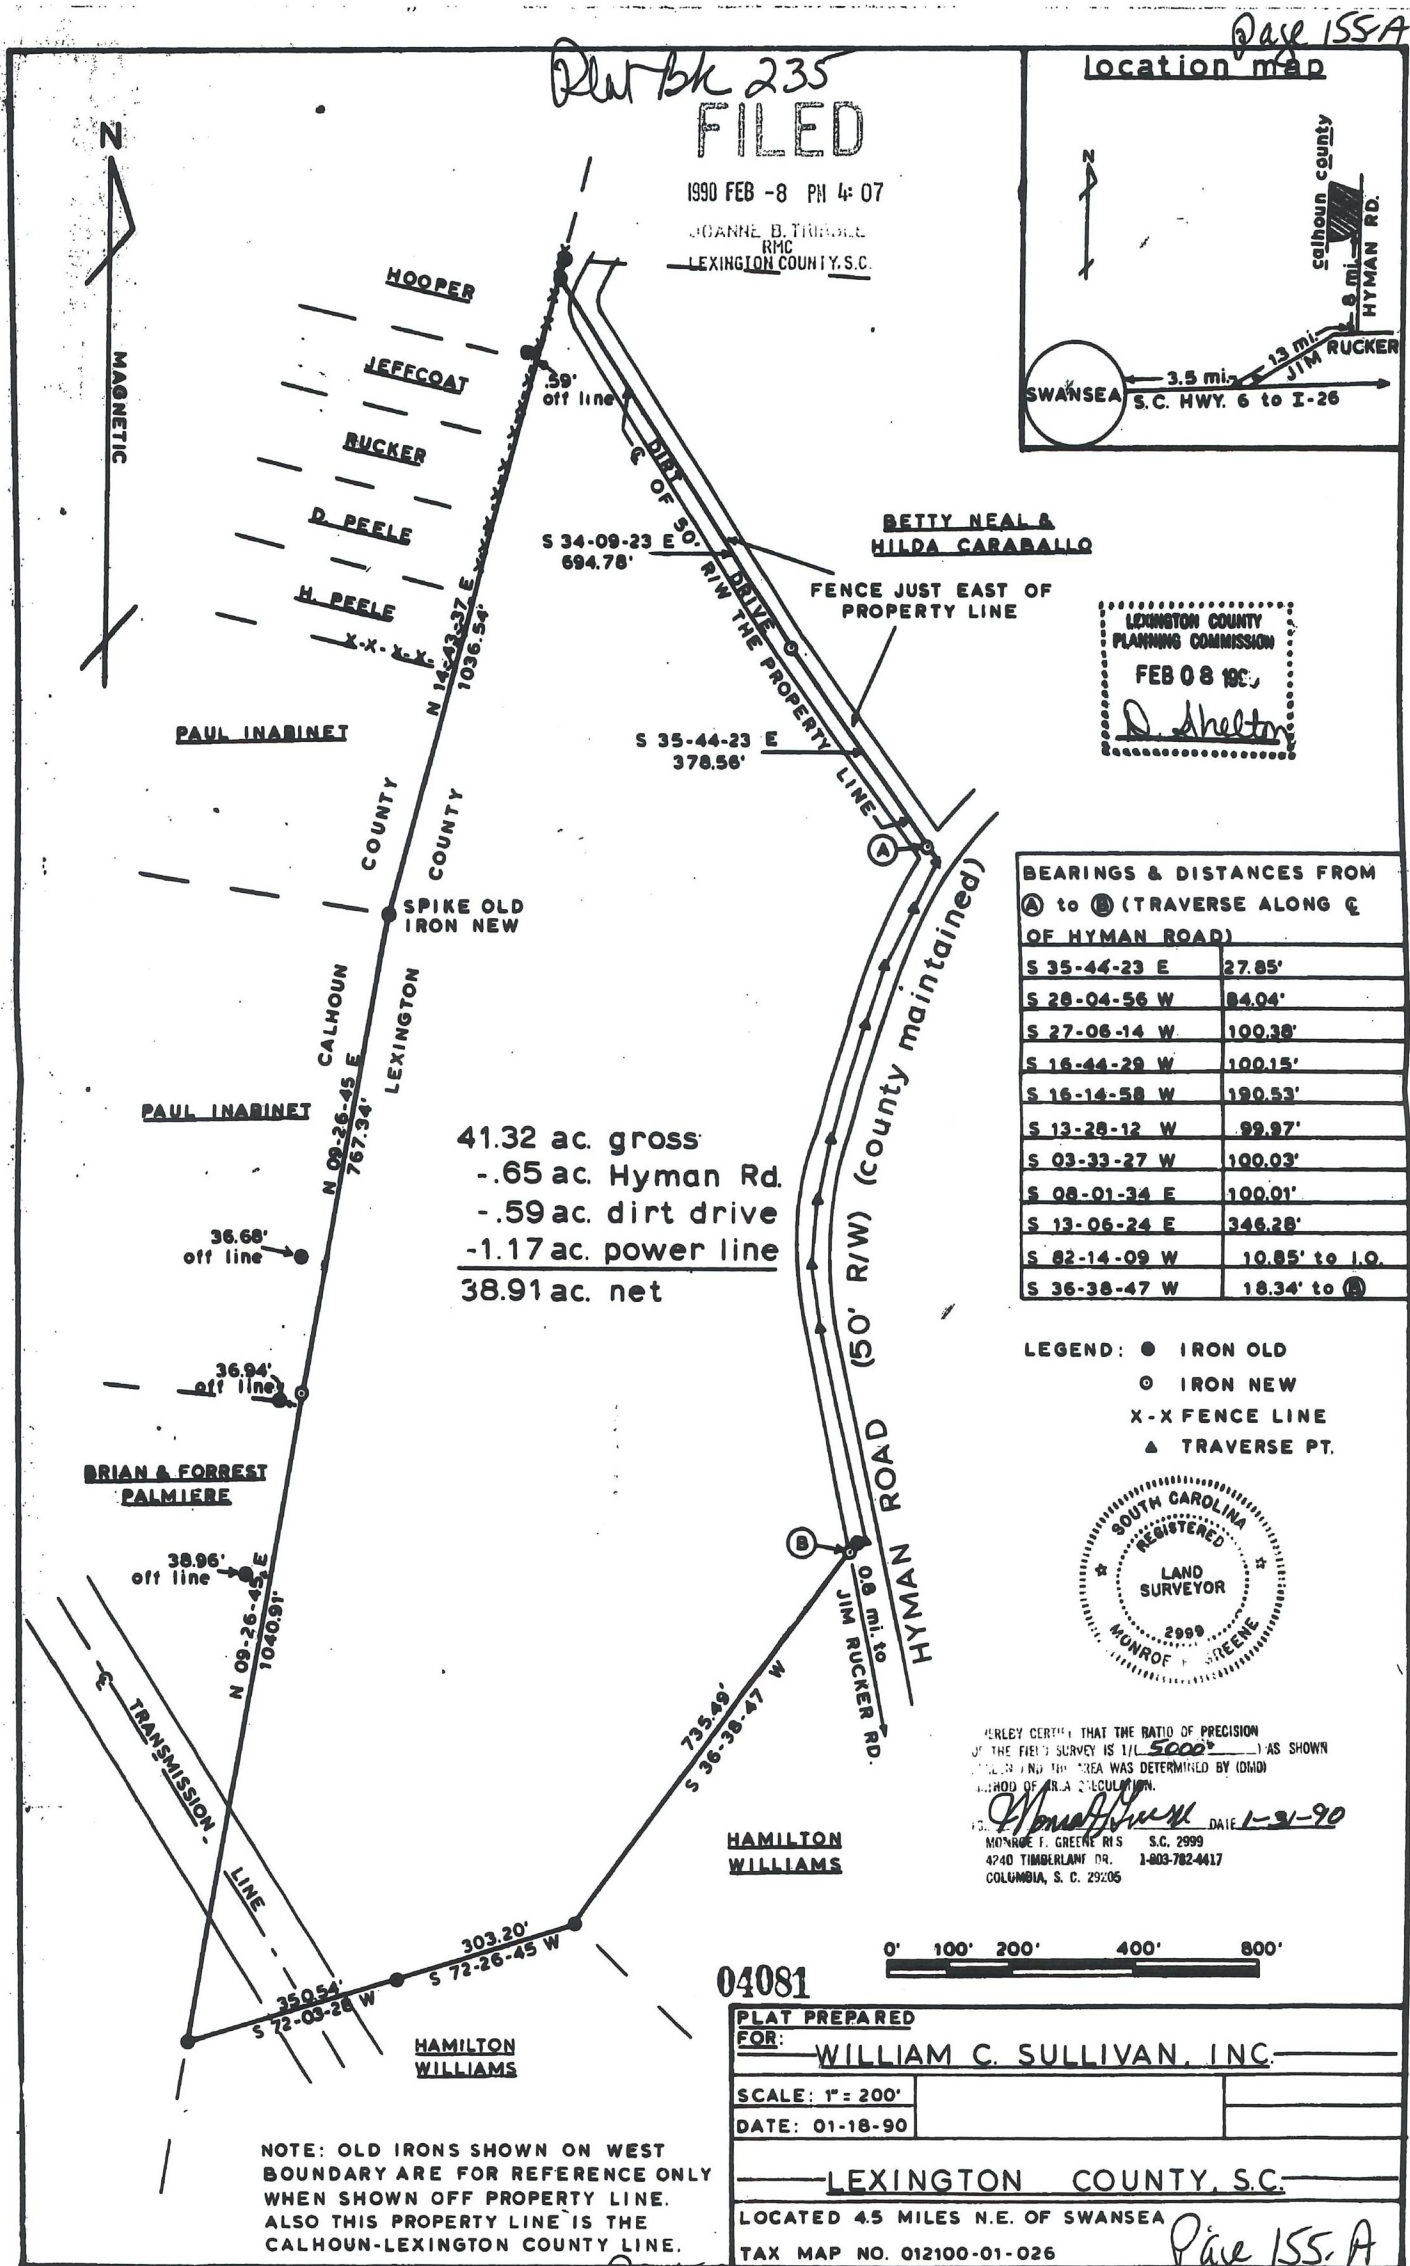

Division Plat of W. J. Manuel Lands.

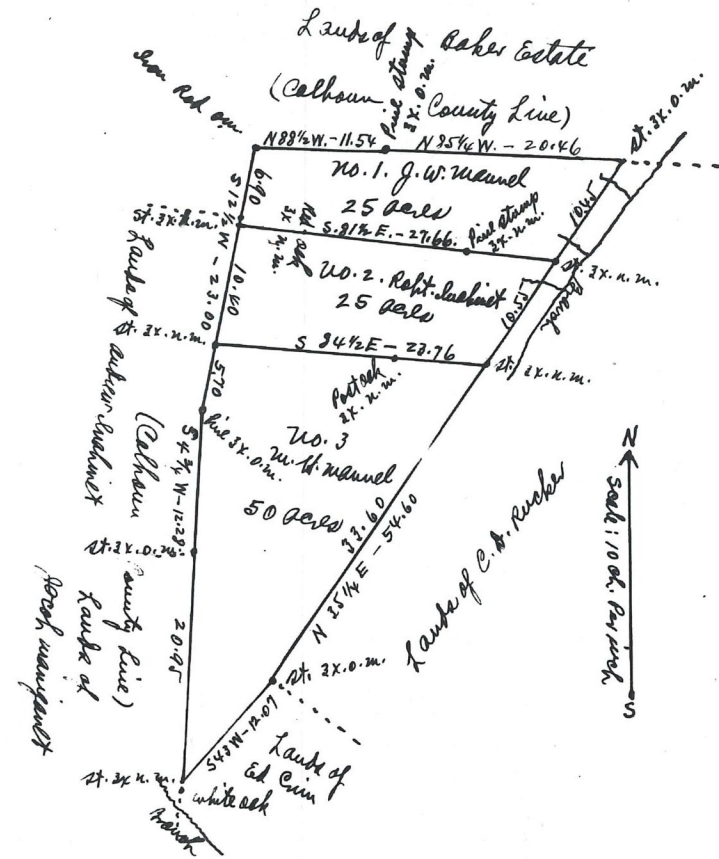


State of South Carolina }
County of Lexington. }

The above plat represents one hundred acres of land, situate in Sandy Run Township, County and State aforesaid, which were surveyed by me at the request of Mr. W. J. Manuel. The tract of one hundred acres, as shown to me by a deed, was sold to Maggie R. Manuel under date of September 1917, and by her conveyed at various dates, as follows: To J. W. Manuel, twenty five (25) acres, designated on the above plat as tract number one; to Robert Lachner, twenty five acres, designated as tract number two; to Mr. W. Manuel, fifty acres (50), designated as tract number three. The outside boundaries were located by me as shown above, from an old plat made by Lewis W. Root, surveyor, and dated December 23, 1873. The inside lines were run by agreement of the parties concerned.

Surveyed: January 20, 1923.
Recorded June 4, 1937 - 4:30 p.m. - W. C. Root, Surveyor.



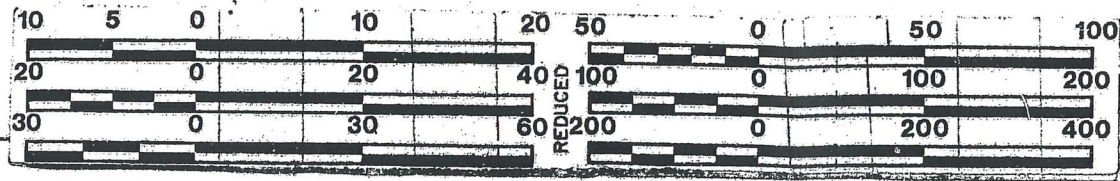

N

FILED

1988 JUN 20 PM 1:44

JOANNE B. TRIBBLE
N/F RMC
LEXINGTON COUNTY, S.C.
CULCLASURE

MAGNETIC


COUNTY LINE

N/F
B.K. RUCKER

N/F
DONNAN

N/F
PEREIRA

TRACT LOCATION

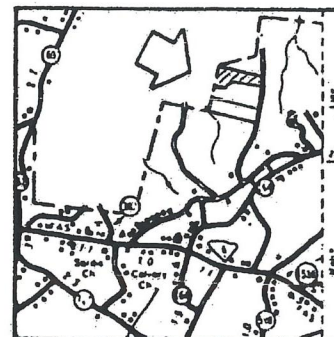

VICINITY MAP
1 IN. = 2 MILES

60 ACRES

STATE OF SOUTH CAROLINA
COUNTY OF LEXINGTON

COMPILED PLAT OF :
TRACT 5 MILES S.E.
OF GASTON

COMPILED FOR :

EDWARD F. TEAGUE, JR.
AND
DEBORAH ANN SHULER

W. J. Westbury
R.L.S. NO. 11608

W. J. WESTBURY & ASSOCIATES
ST. MATTHEWS, SOUTH CAROLINA

JAMES A. RESS, JR.



COUNTY ROAD

LEXINGTON COUNTY
PLANNING COMMISSION
JUN 20 1988

Freddie D. Smith



SCALE : 1 IN. = 400 FT.

NOTE :

ALL DATA SHOWN HEREON
WAS COMPILED FROM PLAT
BY DONALD J. SMITH, JR.
4-28-87 P.B. 216-G, PG. 147
AND COMPILED PLAT BY
D.D. EDMUNDS 5-10-88

DATE : JUNE 2, 1988

BOOK 225 PAGE 488


BOOK 225 PAGE 488

201

SCALE: 1" = 200'

CHARLES F. WILLIAMS.
(CALHOUN CO.)

T.C. LOCKLAND.

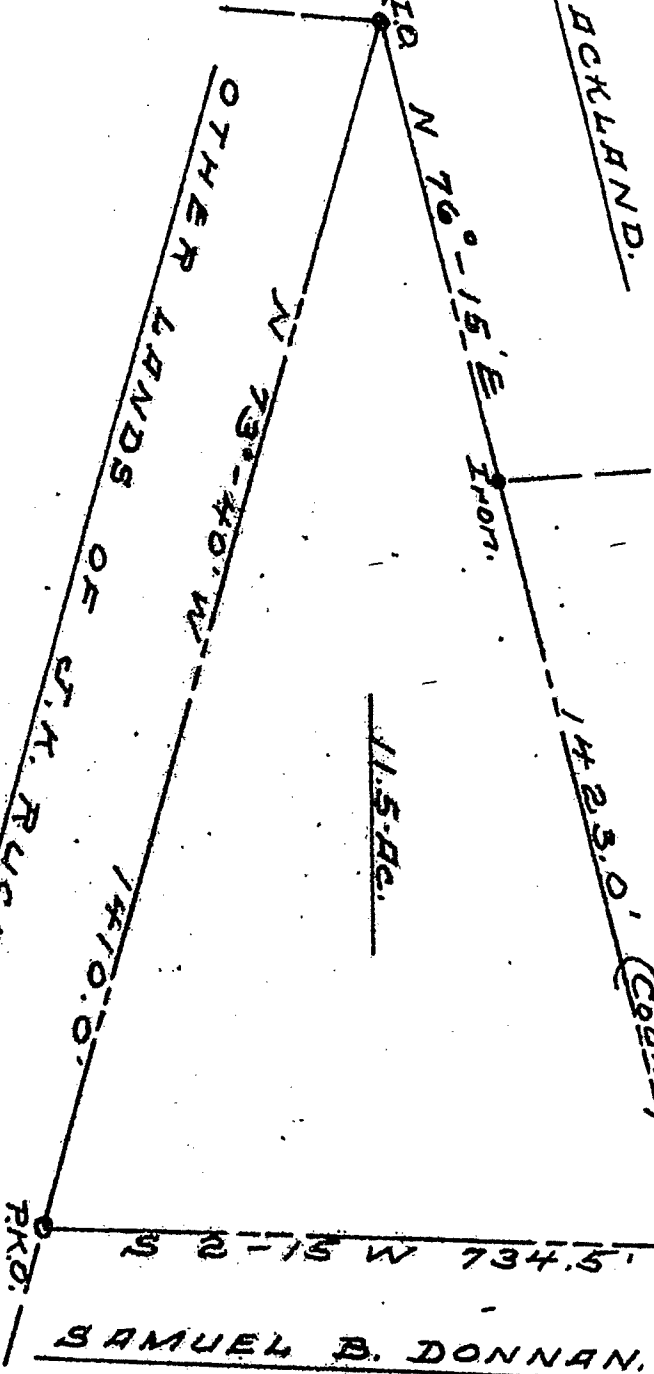

SOUTH CAROLINA.
LEXINGTON COUNTY.

Plot of property located about six miles east of Swansea. To be conveyed to


J. H. RUCKER.

Oct. 16th 1968

John H. Shealy, Jr.




Recorded this 30th day of October A.D., 1968 9:00 A.M.
CHARLES R. SHEALY, C. C. P. & G. S.

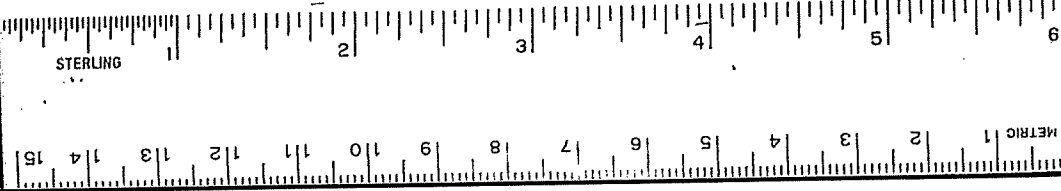

14G-21

Book 14G
21

21

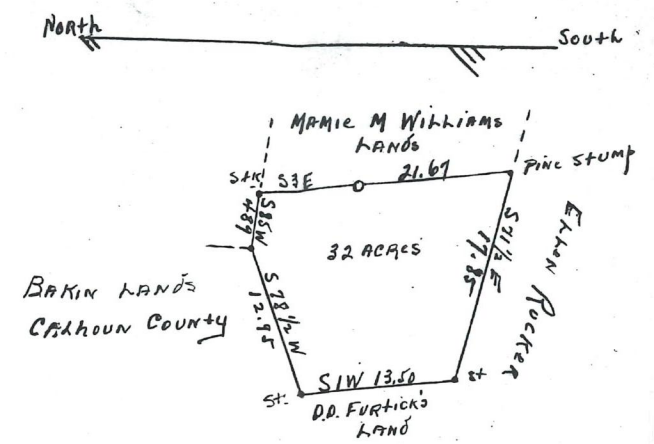

SOUTH CAROLINA
Lexington County

The above plat properly represents 32 ACRES of LAND OWNED MRS. MAMIE M. WILLIAMS OF SANDY RUN, of lands once owned by RACHEL M. COLLIER, deceased, line S 78 1/2° W. 1295' line in Calhoun County line - RESURVEY MARCH 18th 1918.

D. J. KNOTTS
SURVEYOR.

RECORDED MARCH 22, 1946-

HENRY E. ADY
CLERK OF COURT.



Plat Book 168, P. 132 Page 68
Scale 1" = 470'

N

South Carolina

Lexington County

Property of —

George Stabler

Heirs of J. Ray Stabler

Located about four &
one-half miles
Northeast of
Swansea.

EXEMPT FROM THE
SUBDIVISION REGULATIONS

SEP 19 1978

Paul M. Kelly
Lexington Co. Planning Staff


Road shown is private
road and is not
maintained by Lexington
County.

Note: Corners
indicated by
Mr. Geo. Stabler.

Survey - Dec. 21, 1977

REVISED MAR. 22, 1978

John H. Davis, P.L.S. No. 519
Plat Book 168, P. 132

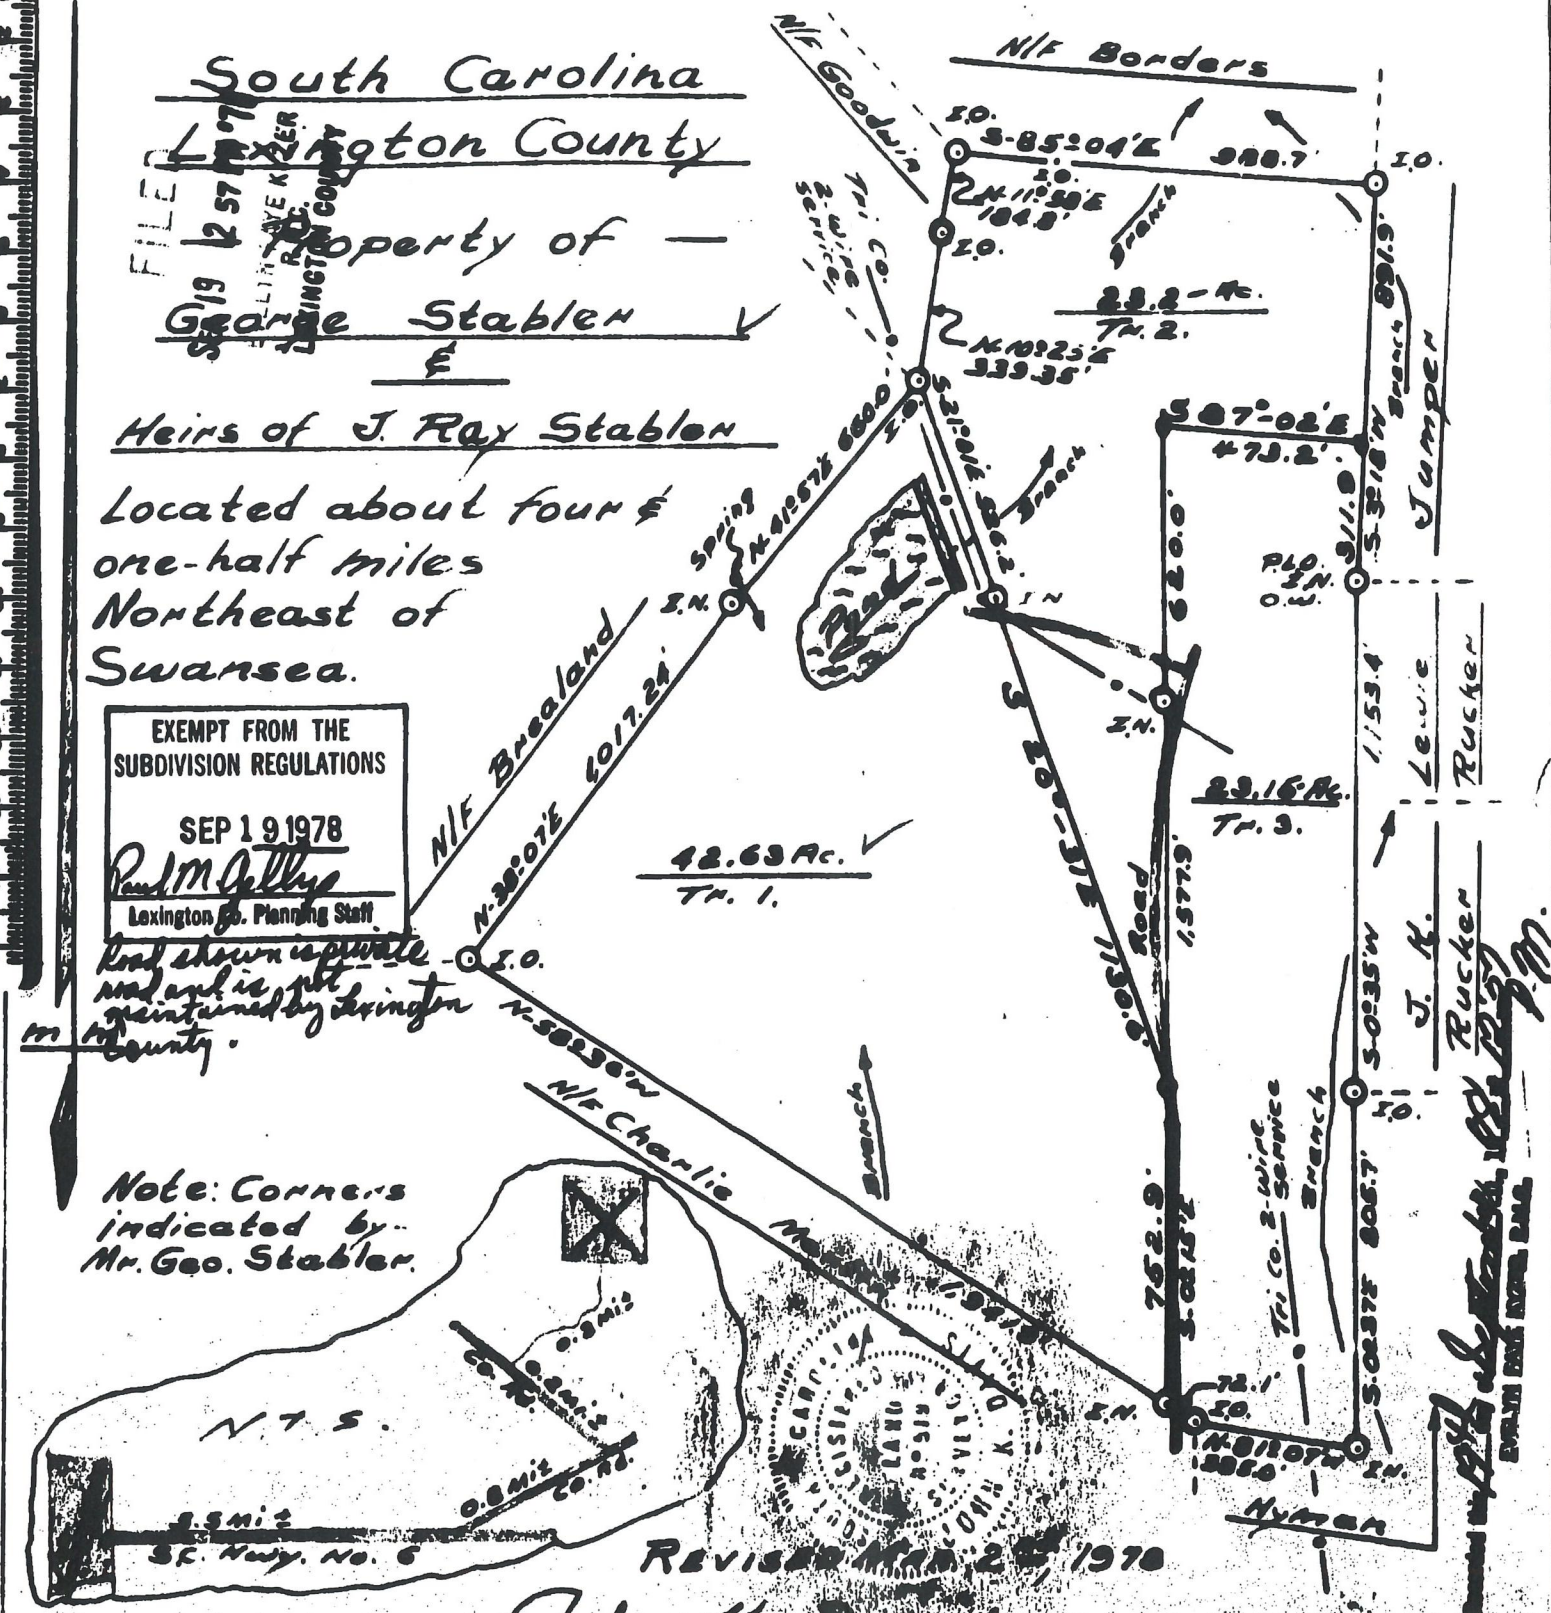

Plat Book 194-14
plat #1

LEXINGTON COUNTY
PLANNING COMMISSION
OCT 31 1983
Freddie Smith

PLAT OF
SWANSEA ACRES SECT. # 2

LEXINGTON COUNTY NEAR SWANSEA SC.




MAY 27 1983

DOUGLAS E. PLATT SR.
REAL ESTATE SURVEYOR NO 4041
345 GLENN RD WEST COL SC

REF PLAT PREPARED FOR S-H F ASSOCIATES
BY DOUGLAS E. PLATT SR. DATED
MAY 20 1981

IRON PIPE CORNERS

(FIELD WORK BY JOHN PAUL)

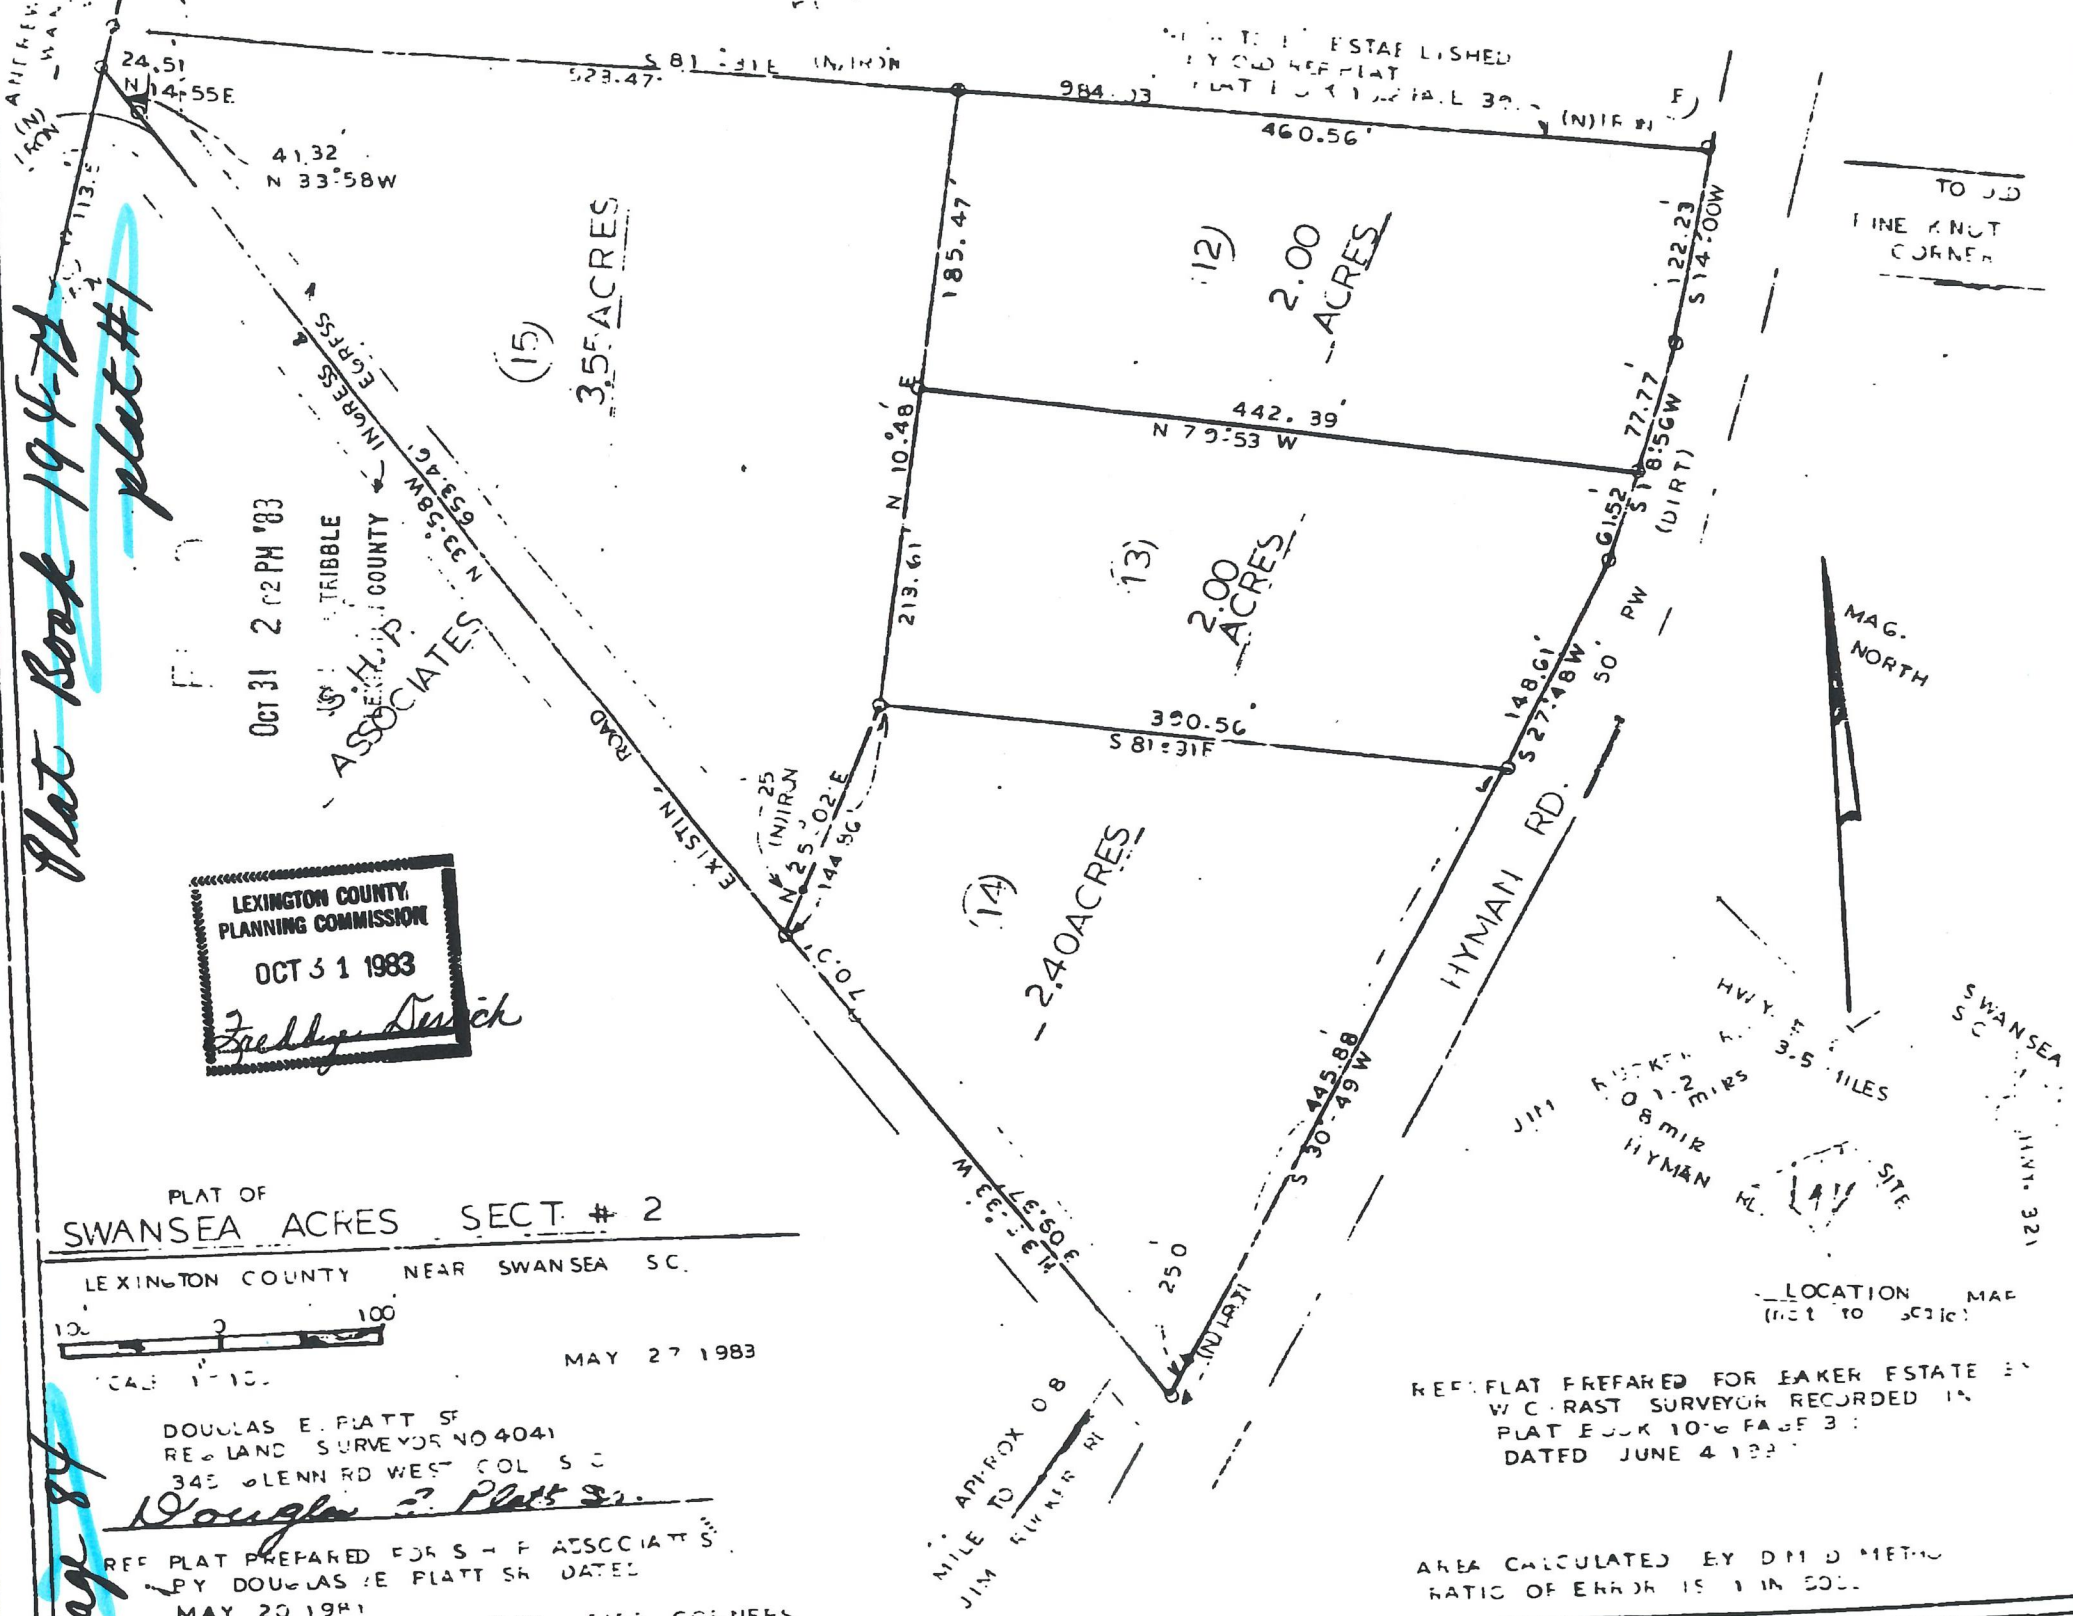


Business Records Corporation

1032 East Lindsey Street • Greensboro, N.C. 27405

20924-4851

TITLE SUMMARY PREPARED BY
TITELWAVE, DATED FEBRUARY 1,
2021, COVERING THE PERIOD OF
JANUARY 31, 1949 - JANUARY
31, 2021, FOR THAT PROPERTY
LOCATED IN LEXINGTON COUNTY,
SOUTH CAROLINA BEING
IDENTIFIED BY TAX MAP NUMBER
012100-01-133.

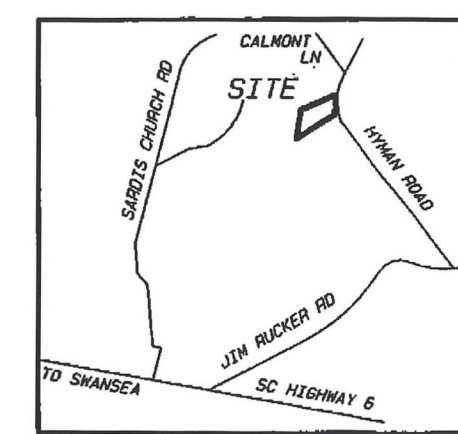


LOCATION MAP - NO SCALE

LEXINGTON COUNTY
PLANNING COMMISSION
FEB 25 2021
H. Clump

BOUNDARY SURVEY FOR
FORREST PROPERTIES, LLC

LOCATED IN LEXINGTON COUNTY, SOUTH CAROLINA
SCALE: 1" = 100'

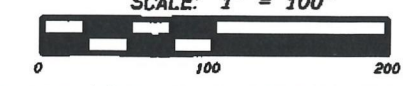

I HEREBY STATE THAT TO THE BEST OF MY PROFESSIONAL KNOWLEDGE, INFORMATION, AND BELIEF, THE SURVEY SHOWN HEREON WAS MADE IN ACCORDANCE WITH THE REQUIREMENTS OF THE STANDARDS OF PRACTICE MANUAL FOR SURVEYING IN SOUTH CAROLINA AND MEETS OR EXCEEDS THE REQUIREMENTS FOR A CLASS B SURVEY AS SPECIFIED THEREIN; ALSO THERE ARE NO VISIBLE ENCROACHMENTS OR PROJECTIONS OTHER THAN SHOWN.

THE PROPERTY SHOWN HEREON IS A SURVEY OF LOT 2, HYMAN WOODS, BY MONROE GREENE DATED APRIL 29, 1990, RECORDED IN LEXINGTON COUNTY PLAT BOOK 237 AT PAGE 92-A
TMS 012100-01-133 429 HYMAN ROAD

DRAFTS SURVEYING, INC.
PO BOX 1014 - LEXINGTON, SC 29071 (803) 957-8887

FORREST PROPERTIES, LLC
CALHOUN COUNTY TMS 007-00-01-008

FORREST PROPERTIES, LLC
TMS 012100-01-134
LOT 3

9.93 ACRES
DOES NOT INCLUDE ROAD R/W

BURNETT H. GASTON
TMS 012100-01-026
LOT 1

PBT TELCOM INC.
TMS 012100-01-196
PLAT IN RB 12756, PG 183

LINE	BEARING	DISTANCE
L1	S 58°30'30" W	65.86
L2	S 12°39'11" E	65.96
L3	N 08°50'42" E	36.17
L4	N 06°18'37" E	31.98
L5	S 12°39'01" E	65.67
L6	S 58°16'28" W	65.95

2021010224 BK: 20924 PG: 4851
PLAT STANDARD FILED IN LEXINGTON COUNTY, SC
Rec: \$25.00 Cnty: \$0.00 State: \$0.00
February 26, 2021 04:05:15 PM
Tina Guerry, Registrar

FEBRUARY 10, 2021



[Signature]
JAMES F. DRAFTS PLS #110558



BRIAN & FORREST PALMIERI
CALHOUN COUNTY TMS 008-00-01-045

17894-300

LOT 4

N 89°18'31" E 815.83'

THIS PROPERTY LINE IS MARKD WITH OLD WITNESS TREES


5/8" REBAR, SET
3/4" CRIMP PIPE BESIDE
5/8" REBAR, FOUND

5/8" REBAR, FOUND

102' +/- TO C/L HYMAN RD
& CALMONT DR

LINE	BEARING	DISTANCE
L1	N 14°02'48" E	17.71
L2	S 26°44'44" W	74.96
L3	S 13°17'29" W	56.06
L4	S 06°18'41" W	31.99
L5	S 08°50'41" W	36.16
L6	N 75°46'51" W	57.41

2015043212 FILED, RECORDED, INDEXED
09/11/2015 10:05:46:753
REC FEE: \$18.00 ST FEE: \$0.00
CD FEE: \$0.00 Pages: 1
Lexington County R.O.D. Debra M. Gunter
PLAT OVERSIZED Bk:Pg 17894:300

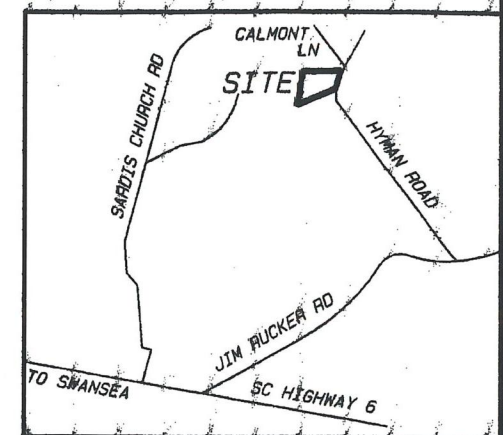

LOCATION MAP - NO SCALE

10.00 ACRES

JOEY L. INABINET
CALHOUN COUNTY TMS 007-00-01-007

N 08°47'52" E 725.36'

5/8" REBAR, SET

HYMAN ROAD COUNTY MAINTAINED, UNPAVED

THIS PROPERTY LINE IS MARKD WITH OLD WITNESS TREES
S 66°54'13" W 873.79'

14" PINE MARKED O/L. 2+91


LOT 2

5/8" REBAR, FOUND

3/4" CRIMP PIPE, FOUND

1-3/4" PIPE, FOUND L6


1/2" REBAR & CAP, FOUND

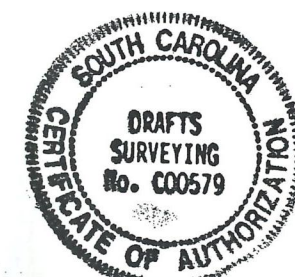

BOUNDARY SURVEY FOR BRIAN PALMIERI

LOCATED IN LEXINGTON COUNTY, SOUTH CAROLINA

SCALE: 1" = 100'

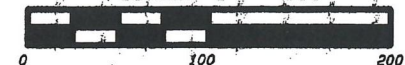

I HEREBY STATE THAT TO THE BEST OF MY PROFESSIONAL KNOWLEDGE, INFORMATION, AND BELIEF, THE SURVEY SHOWN HEREON WAS MADE IN ACCORDANCE WITH THE REQUIREMENTS OF THE STANDARDS OF PRACTICE MANUAL FOR SURVEYING IN SOUTH CAROLINA AND MEETS OR EXCEEDS THE REQUIREMENTS FOR A CLASS B SURVEY AS SPECIFIED THEREIN.

THE PROPERTY SHOWN HEREON IS A SURVEY OF LOT 3, HYMAN WOODS, BY MONROE GREENE DATED APRIL 29, 1990, RECORDED IN LEXINGTON COUNTY PLAT BOOK 237 AT PAGE 92-A
TMS 012100-01-134 445 HYMAN ROAD

JUNE 20, 2014

JAMES F. DRAFTS PLS #110558

DRAFTS SURVEYING, INC.

PO BOX 1014 - LEXINGTON, SC 29071 (803) 957-8887

Page 92-A

THESE FOUR TRACTS ARE NOT LOCATED IN A 100 YEAR FLOOD ZONE

Plat Book 237

location map

SCALE: 1" = 2 mi.

FILED

Apr 30 11 28 AM '90

JOANNE B. TRIBBLE
RMC
LEXINGTON COUNTY

HOOPER

JEFFCOAT

RICKER

D. PERLE

M. PERLE

X-X-X-X

PAUL INABINET

CALHOUN COUNTY

LEXINGTON COUNTY

IRON NEW SPIKE OLD

PAUL INABINET

BRIAN A. FORREST
PALMIRE

TRANSMISSION LINE

BETTY NEAL &
HILDA CARABALLO

S 34-09-23 E 684.78'

④
10.65 ac.
-.65 ac. r/w
10.00 ac.

S 35-44-23 E 378.56'

S 89-51-42 W 2795.15.96'

③
10.24 ac.
-.24 ac. r/w
10.00 ac.

N 14-43-37 E 7.54'

S 87-30-30 W 804.72' to E

②
10.24 ac.
-.24 ac. r/w
10.00 ac.

N 09-26-45 E 678.97'

①
10.20 ac.
-.12 ac. r/w
10.08 ac.

N 88-51-00 E 1121.08' to E

S 36-38-47 W 738.49'

S 72-36-45 W 303.20'

S 72-08-38 W 350.44'

HAMILTON WILLIAMS

HAMILTON WILLIAMS

NOTE: OLD IRONS SHOWN ON WEST BOUNDARY ARE FOR REFERENCE ONLY WHEN SHOWN OFF PROPERTY LINE. ALSO THIS PROPERTY LINE IS THE CALHOUN-LEXINGTON COUNTY LINE.

I HEREBY CERTIFY THAT I AM THE OWNER OF THE PROPERTY SHOWN AND DESCRIBED HEREON AS HYMAN WOODS SUBDIVISION, AND THAT I ADOPT THIS PLAN OF SUBDIVISION WITH MY FREE CONSENT, ESTABLISH AND DEDICATE EASEMENTS (AND RIGHTS-OF-WAY) AS NOTED. I ALSO CERTIFY THAT ALL CURRENT STATE AND COUNTY TAXES OR OTHER ASSESSMENTS RELATIVE TO THIS PROPERTY HAVE BEEN PAID.

04-30-90 WILLIAM C. SULLIVAN

SIGNED: *William C. Sullivan*

BEARINGS & DISTANCES FROM A TO B (TRAVERSE ALONG E OF HYMAN ROAD)

1	S 35-44-23 E	27.85'
2	S 28-04-56 W	84.04'
3	S 27-06-14 W	100.38'
4	S 18-44-29 W	100.15'
5	S 16-14-58 W	180.53'
6	S 13-28-12 W	99.97'
7	S 03-33-27 W	100.03'
8	S 08-01-34 E	100.01'
9	S 13-06-24 E	346.28'
10	S 82-14-09 W	10.85' to I.O.
11	S 36-38-47 W	18.34' to B

LEGEND: ● IRON OLD
○ IRON NEW
X-X FENCE LINE
▲ TRAVERSE PT.



I HEREBY CERTIFY THAT THE DATE OF PRECISION OF THE FIELD SURVEY IS 1/1/7800 AS SHOWN HEREON AND THE AREA WAS DETERMINED BY (DADA) METHOD OF AREA CALCULATION.

W. C. Sullivan
MONROE F. GREENE RLS S.C. 2999
4200 TIMBERLAKE DR. 1-800-782-4417
COLUMBIA, S.C. 29205

0' 100' 200' 400' 600'

FINAL PLAT

PLAT PREPARED FOR:	WILLIAM C. SULLIVAN, INC.
SCALE: 1" = 200'	
DATE: 04-29-90	HYMAN WOODS
LEXINGTON COUNTY, S.C.	
LOCATED 4.5 MILES N.E. OF SWANSEA	
TAX MAP NO. 012100-01-026	

Page 92-A

Plat Book 237 12021

I HAVE GRAPHICALLY DETERMINED FROM THE FEDERAL EMERGENCY
MANAGEMENT AGENCY INSURANCE RATE MAP; AND TO THE BEST OF MY
KNOWLEDGE AND BELIEF, THE SUBJECT PROPERTY IS NOT LOCATED
IN SPECIAL FLOOD HAZARD ZONE A,B, or V.

F. I. R. M. PANEL NO. 45063-C 0420-G

DATE: FEBRUARY 09, 2000

FIELD WORK & DRAWING BY, DOUG JR.

NOTE: THIS SURVEY IS SUBJECT TO ANY
INFORMATION THAT MAY BE REVEALED
OR DISCOVERED DURING A COMPLETE
TITLE SEARCH.

— LEGEND —
I.P.F. - IRON PIN FOUND
I.P.S. - IRON PIN SET
NOTE: UNLABELED CORNERS ARE
CAPPED 1/2" (NO. 4) REBAR SET



N/F DONNA STABLER HARVEY

TMS. 012100-01-028;
DR.278, PG.112
PR.168-G, PG.68, PLAT NO.132
(SEE PLAT REF. NO.6)

N/F BARBARA STABLER WARREN

TMS. 012100-01-079;
DR.278, PG.117
PR.168-G, PG.68, PLAT NO.132
(SEE PLAT REF. NO.6)

N/F JAMES R. RUCKER

TMS. 012100-01-030
DR.11776, PG.43

REFERENCE PLAT;
PLAT OF, 37.5
AC., ON A PLAT
FOR, LEWIS RUBY
AND SANDELL
RUCKER BY W.C.
RAST, SURVEYOR
DATED FEB.15, 1926


47.20 Acres

APPROX. 0.5 MILE
TO J.K. RUCKER ROAD.

PLAT OF,
5.81 AC.
FOR, R & T
PROPERTIES
BY DONALD
J. SMITH, JR.
DATED APRIL
29, 1987

PLAT OF, 11.03 ACRES ON
A PLAT FOR, BEAUGARD
JUMPER ESTATE BY ME,
DATED FEBRUARY 06, 1991

PLAT OF, 5.57
AC., ON A PLAT
FOR, R & T
PROPERTIES BY
DONALD J.
SMITH, JR.
DATED MAY
8, 1987.

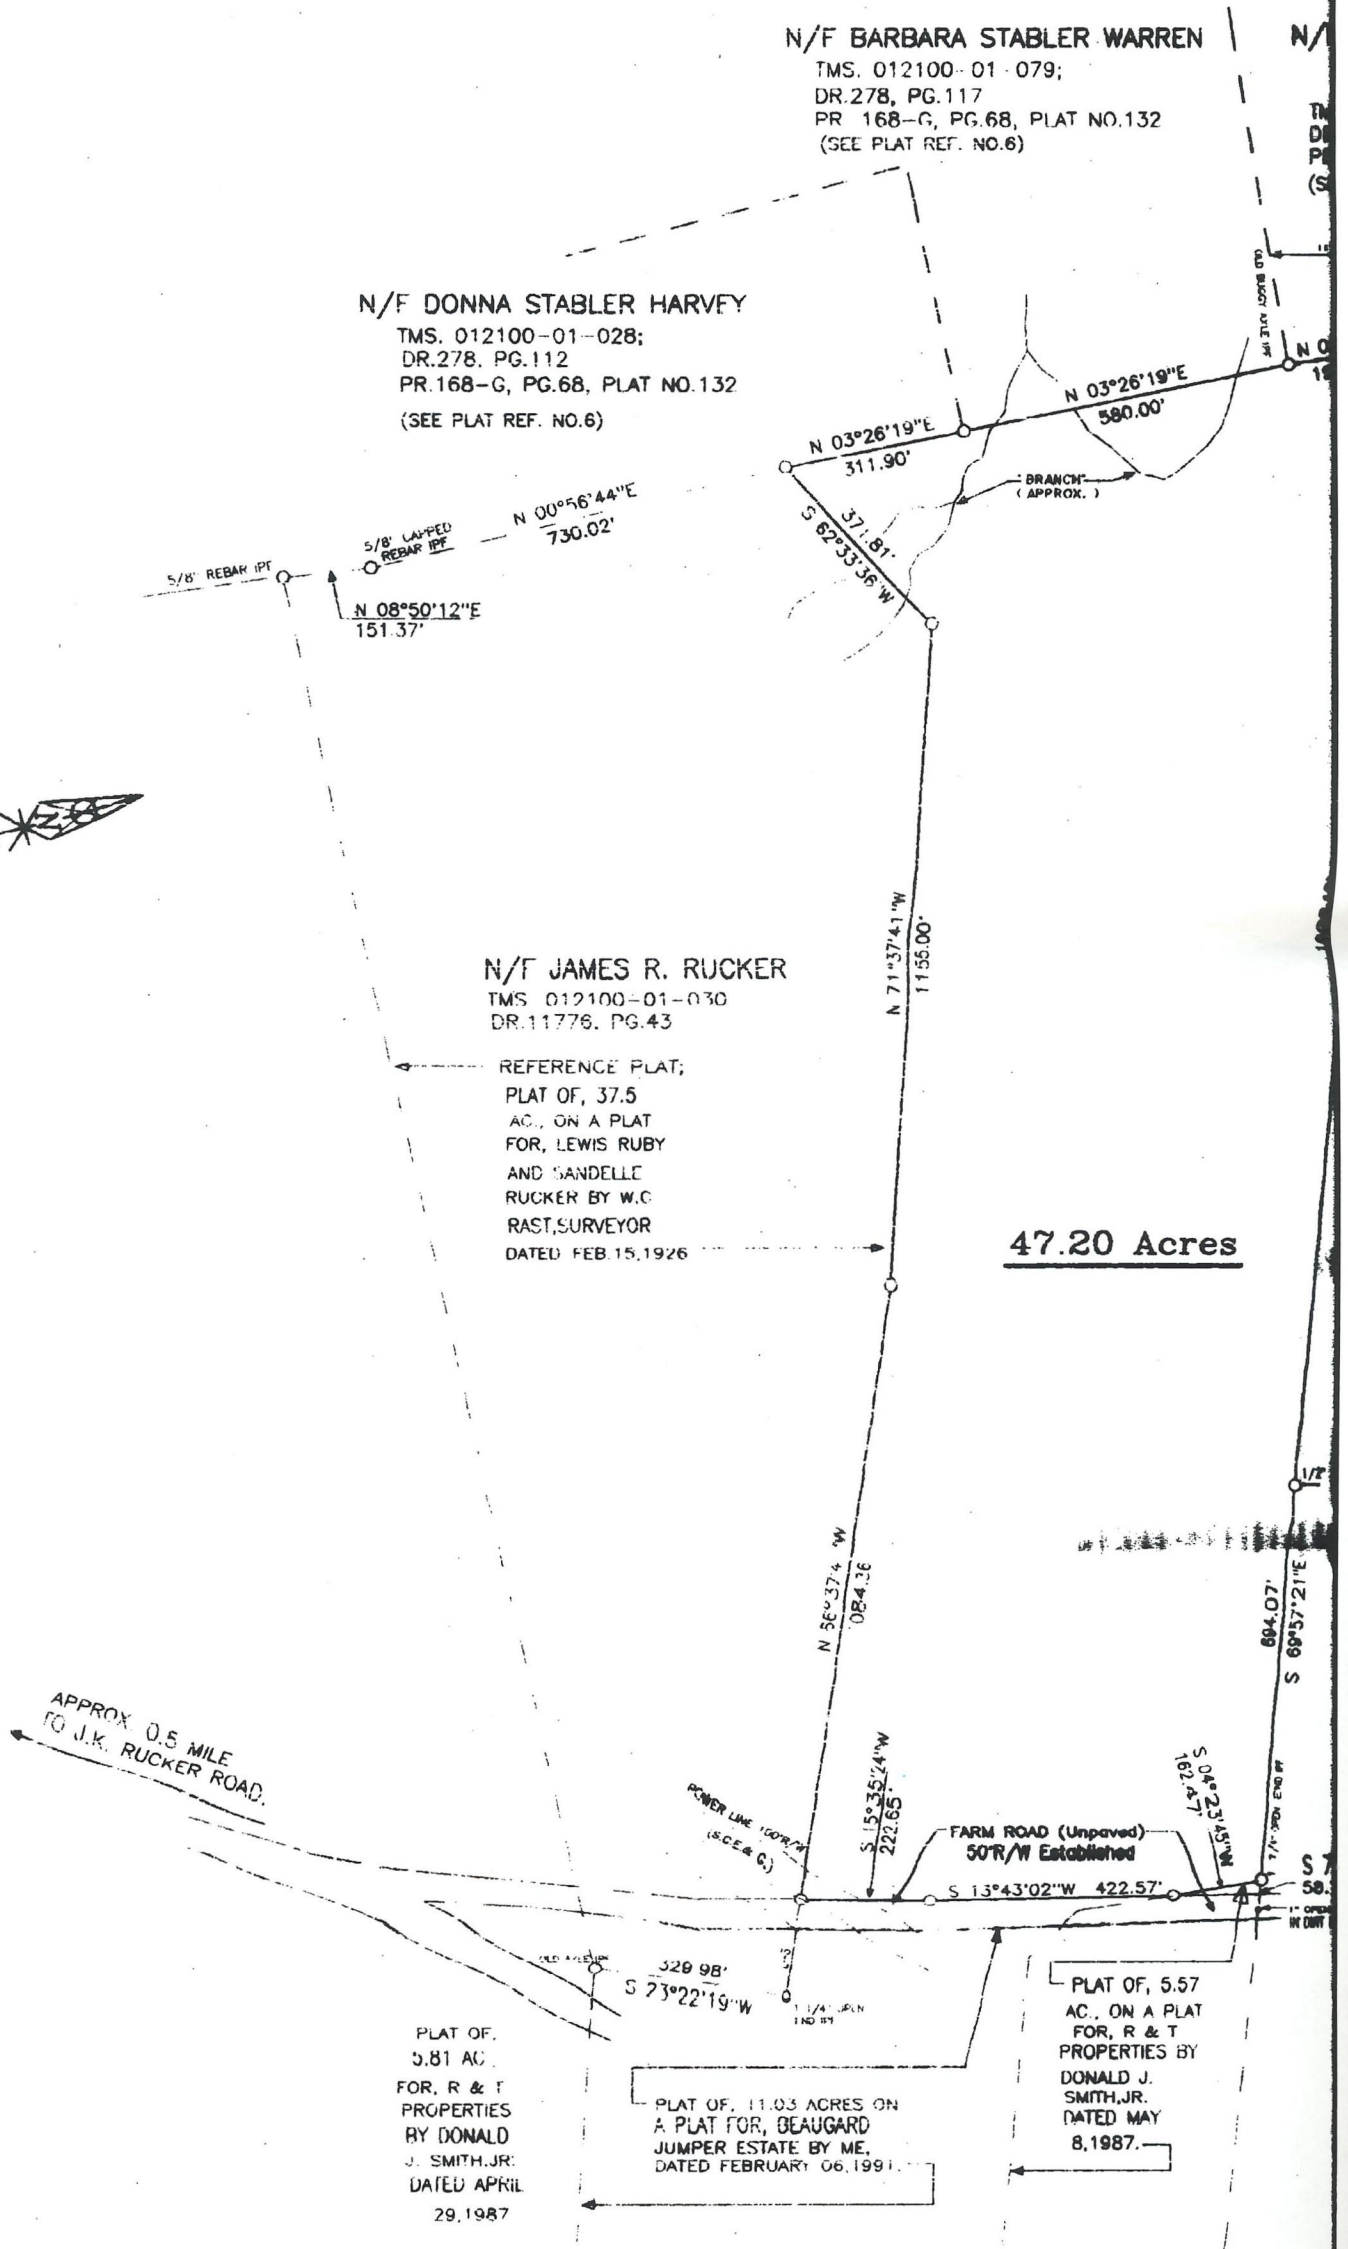

- LEGEND -
 I.P.F. = IRON PIN FOUND
 I.P.S. = IRON PIN SET
 NOTE: UNLABELED CORNERS ARE
 CAPPED 1/2" (NO. 4) REBAR SET

N/F BARBARA STABLER WARREN
 TMS. 012100-01-079;
 DR.278, PG.117
 PR. 168-G, PG.68, PLAT NO.132
 (SEE PLAT REF. NO.6)

N/F DONALD K. WILSON,
 TRUSTEE
 TMS.018-00-00-005;
 DR. 72, PG.66
 PR. 3429-B
 (SEE PLAT REF. NO.1)


N/F DONNA STABLER HARVEY
 TMS. 012100-01-028;
 DR.278, PG.112
 PR.168-G, PG.68, PLAT NO.132
 (SEE PLAT REF. NO.6)

N/F JAMES R. RUCKER
 TMS. 012100-01-030;
 DR.11776, PG.43

REFERENCE PLAT;
 PLAT OF, 37.5
 AC., ON A PLAT
 FOR, LEWIS RUBY
 AND SANDELLE
 RUCKER BY W.C
 RAST,SURVEYOR
 DATED FEB.15,1926.


47.20 Acres

N/F THOMAS A. & PAULA M. RESS
 TMS. 012100-01-113;
 DR.9436, PG.310
 PR. 225, PG.490
 (SEE PLAT REF. NO. 2 & 3)

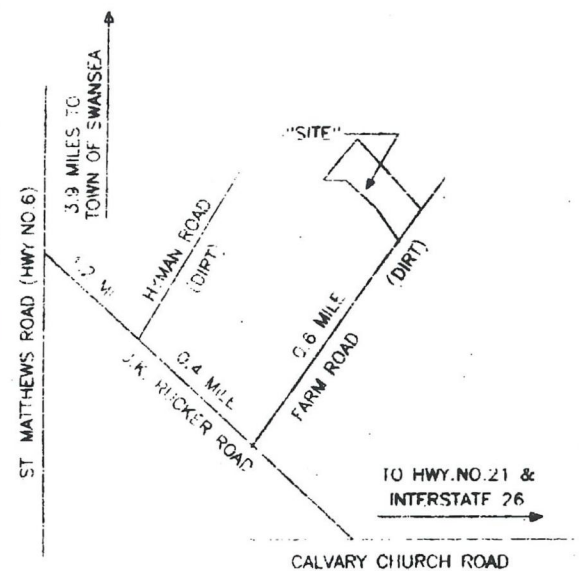


2007064479 FILED, RECORDED, INDEXED
 2007-11-08 11:54:37:293
 REC FEE: \$10.00 ST FEE: \$0.00
 CD FEE: \$0.00 Pages: 1
 Lexington County R.O.D. Debra M. Gunter
 PLAT OVERSIZED Bk:Pg 12468:1


SLIDE 987 pg 5

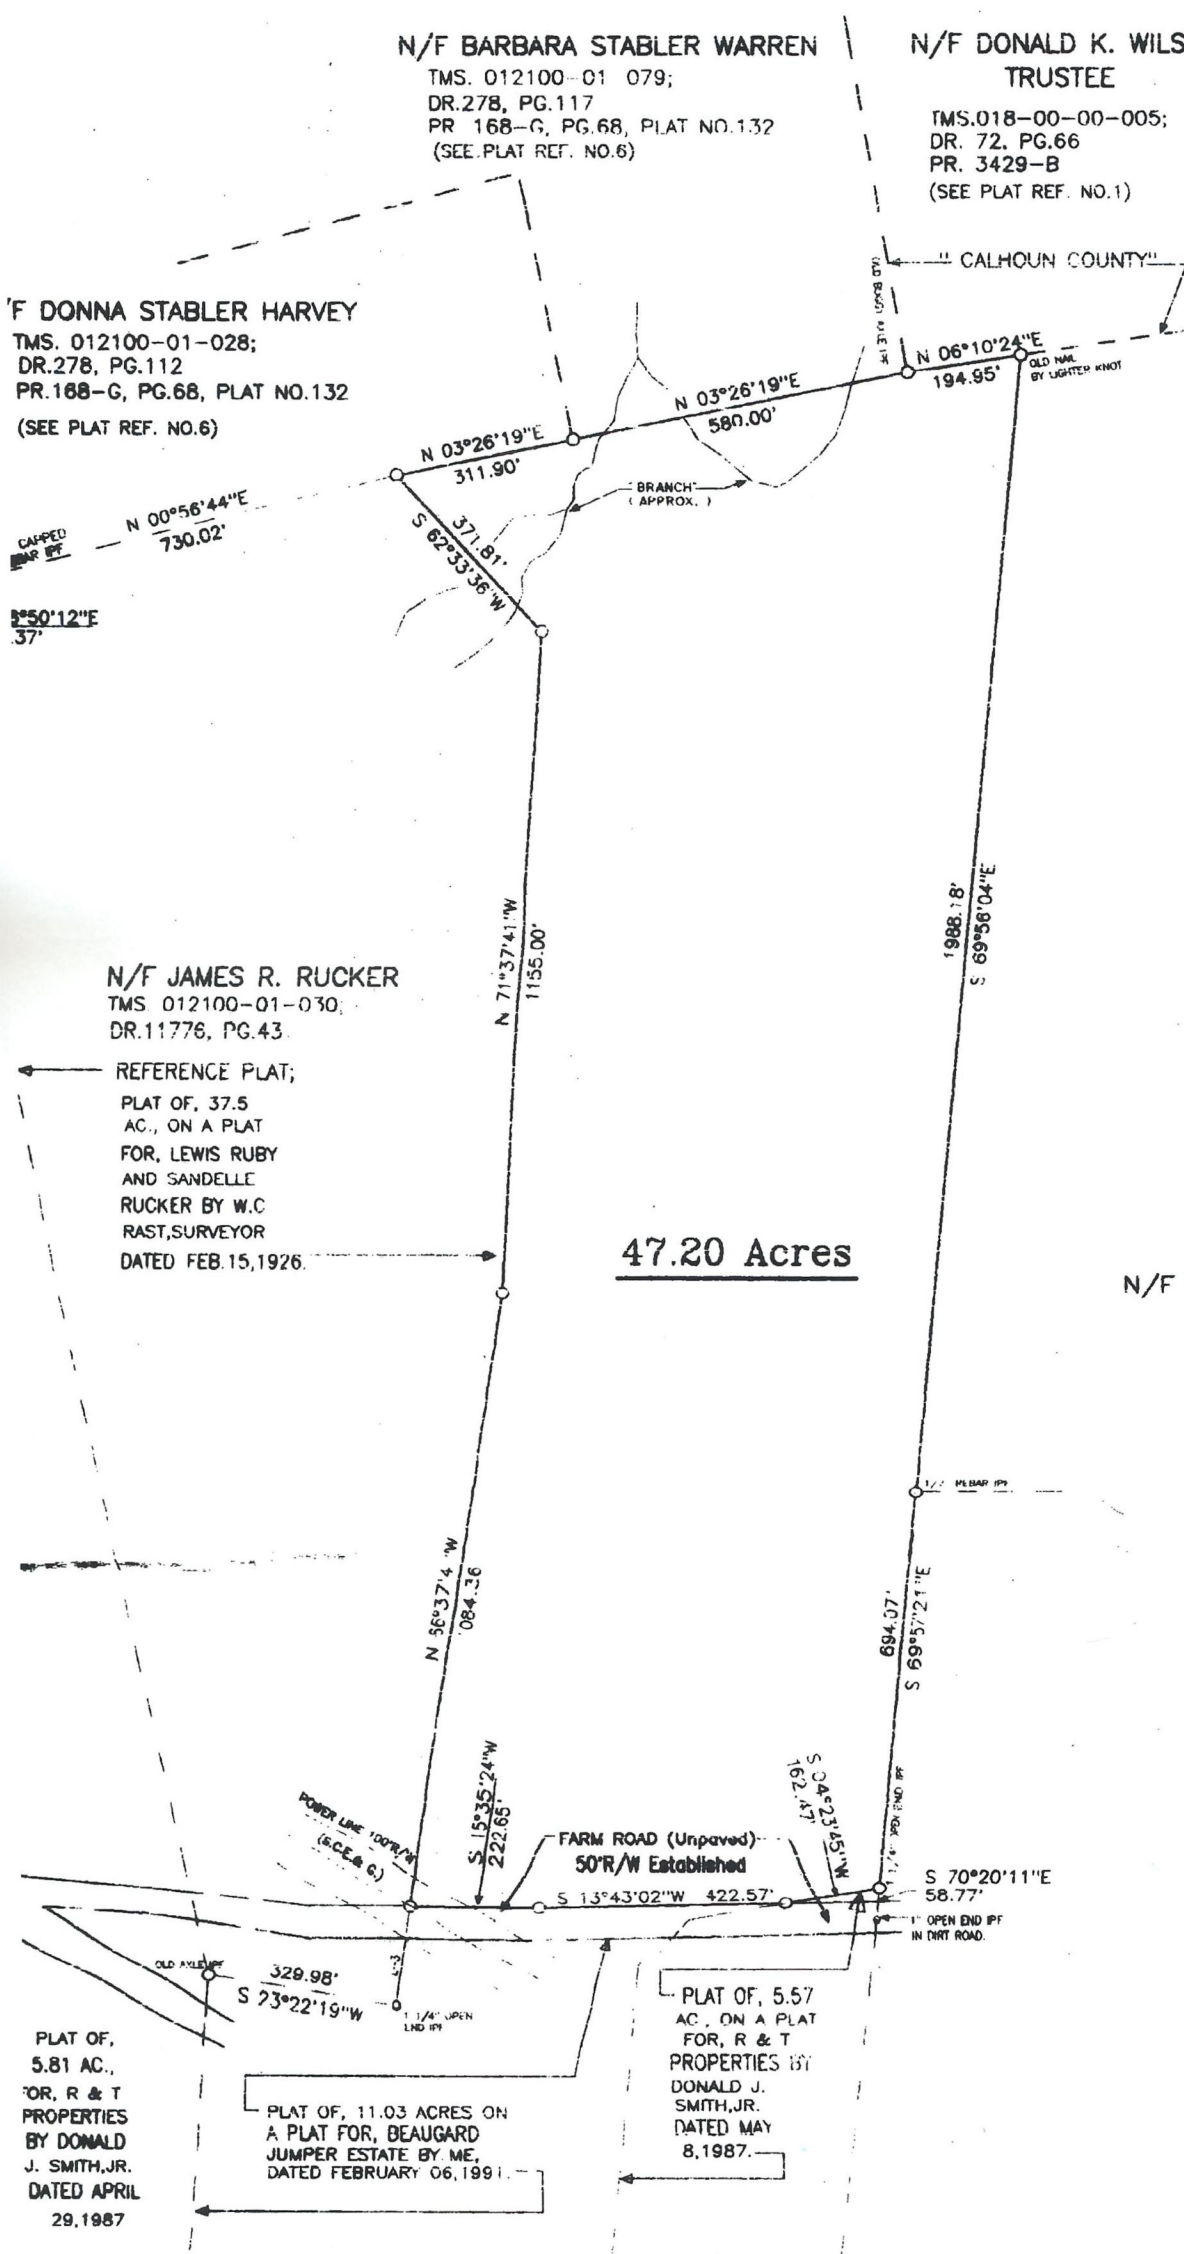

18174-99

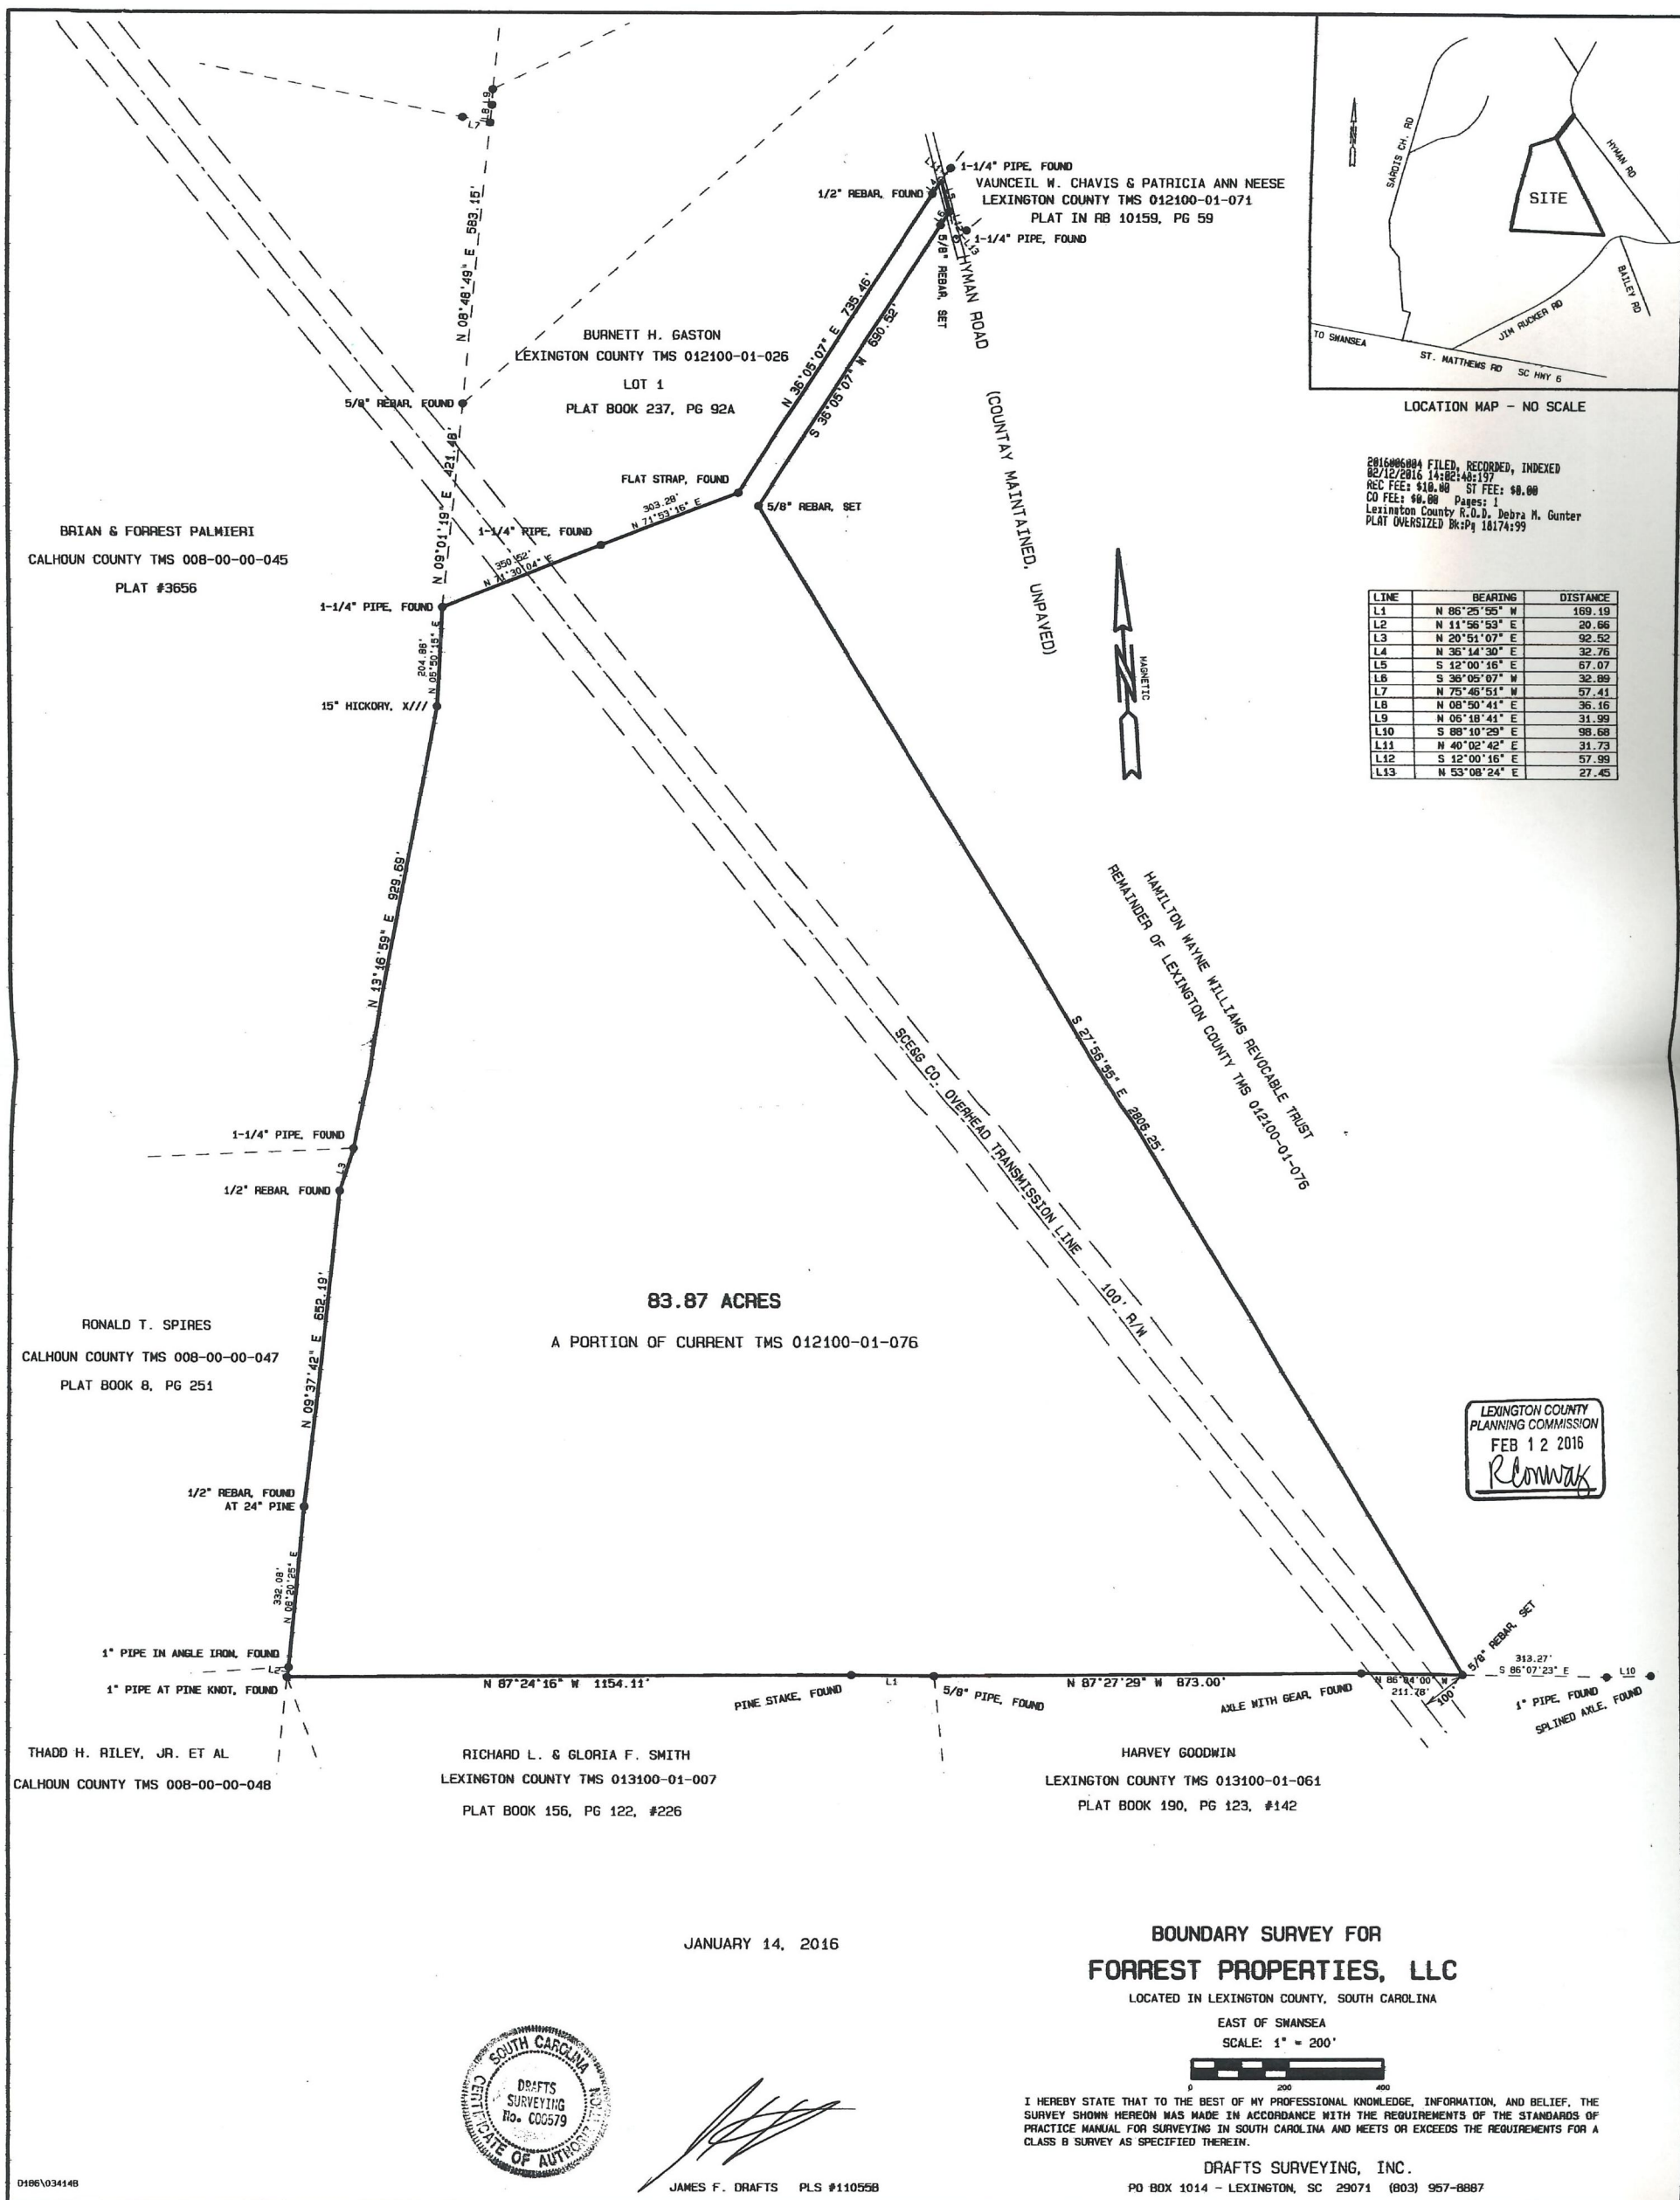


18493-67

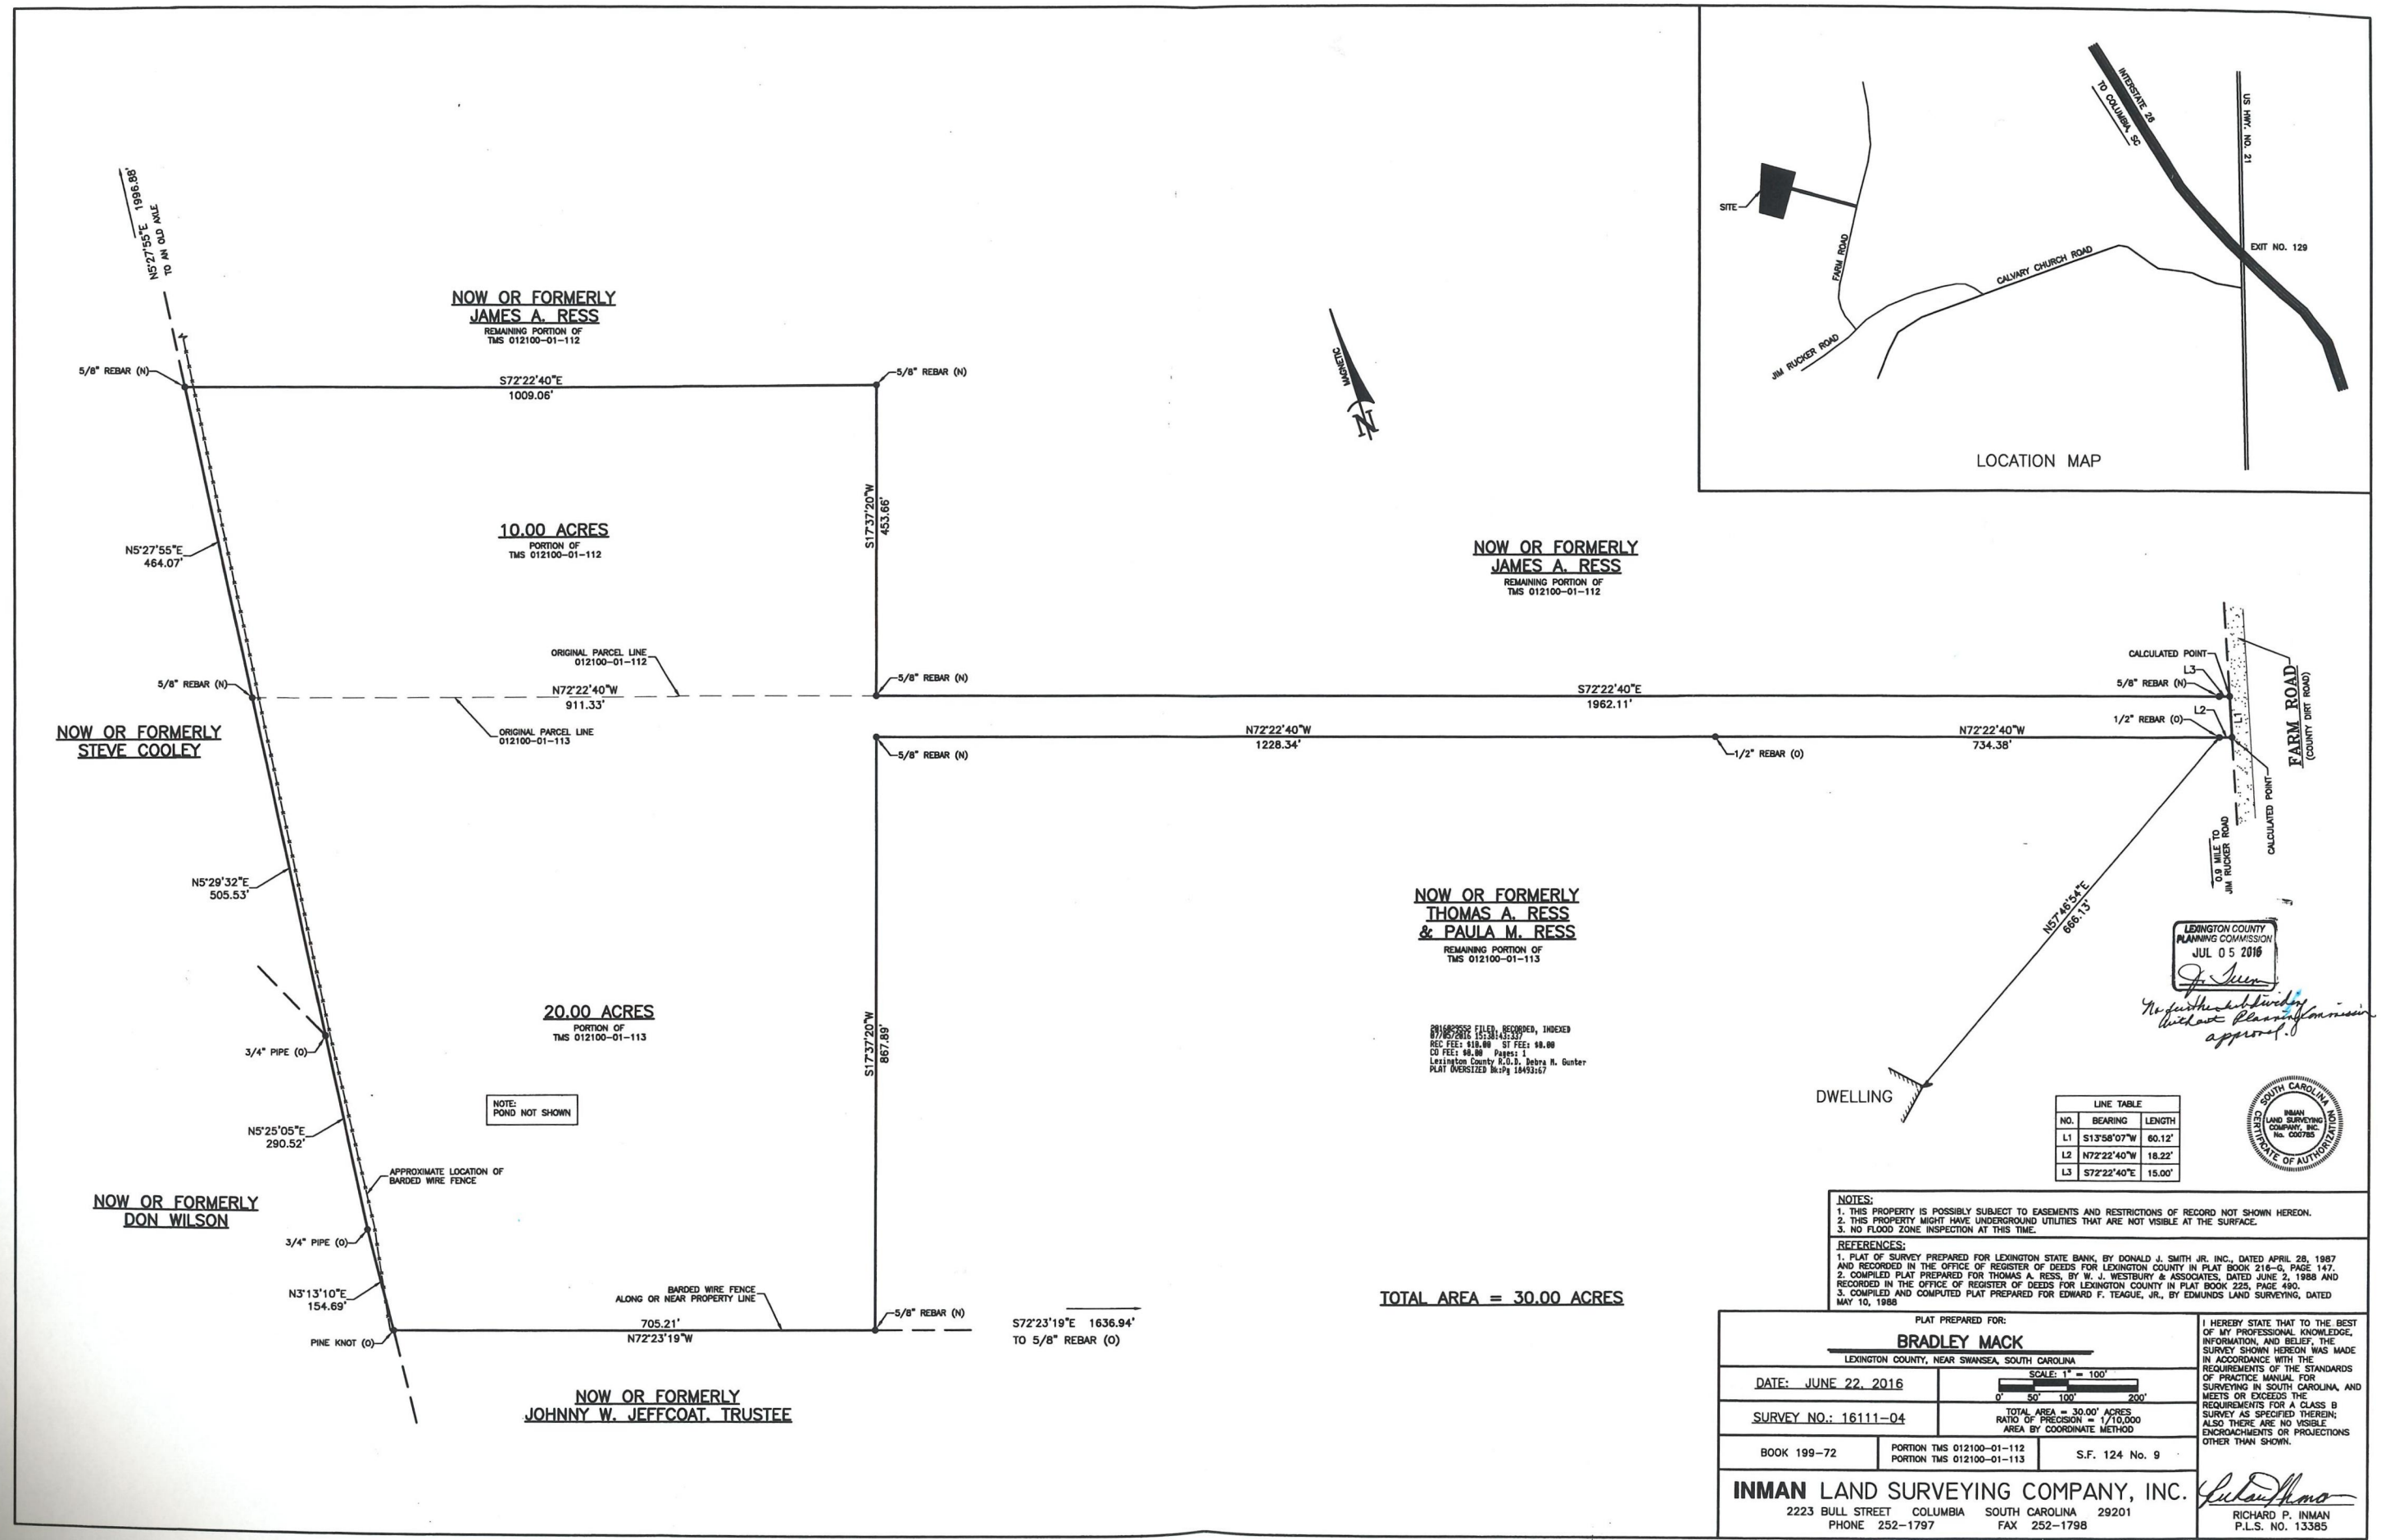

19012-320


MAGNETIC NORTH OF RECORD

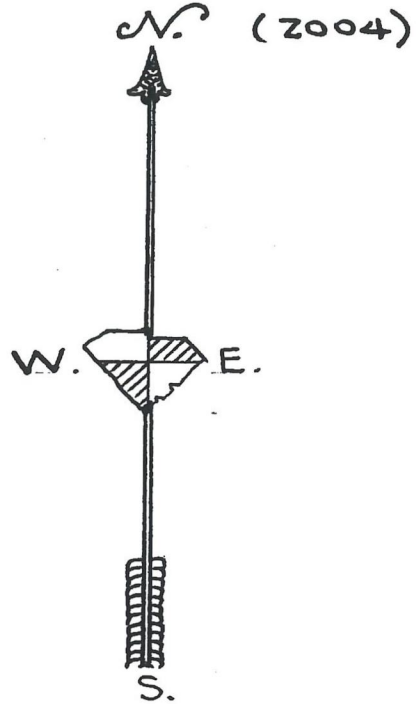

CORNERS ARE 5/8" REBAR, FOUND, UNLESS NOTED.

→ CREEKS

TRACT LOCATION

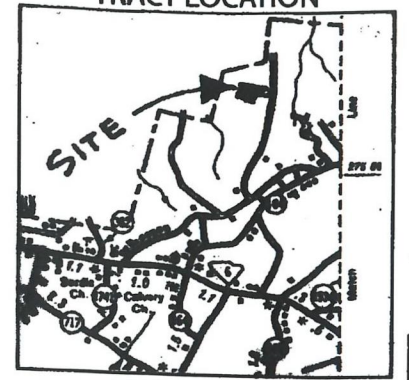

VICINITY MAP
1 IN. = 2 MI.

FLOYD W. DINKINS, JR.
& PAM T. DINKINS
P.B. 10, P. 28 D.B. 108, P. 317

STATE OF SOUTH CAROLINA
COUNTY OF LEXINGTON

PLAT OF:
TRACT 4 1/2 MILES S.E.
OF GASTON


SURVEYED FOR:

GARY DOREMUS
& TIFFANY DOREMUS

"I HEREBY STATE THAT TO THE BEST OF MY PROFESSIONAL
KNOWLEDGE, INFORMATION, AND BELIEF, THE SURVEY SHOWN
HEREON WAS MADE IN ACCORDANCE WITH THE REQUIREMENTS
OF THE STANDARDS OF PRACTICE MANUAL FOR SURVEYING IN
SOUTH CAROLINA, AND MEETS OR EXCEEDS THE REQUIREMENTS
FOR A CLASS 'D' SURVEY AS SPECIFIED THEREIN."

W.J. Westbury
W.J. WESTBURY
S.C. REG. L.S. NO. 11608

W.J. WESTBURY AND ASSOCIATES
POB 1102, ORANGEBURG, S.C. 29116 (803) 553-1005

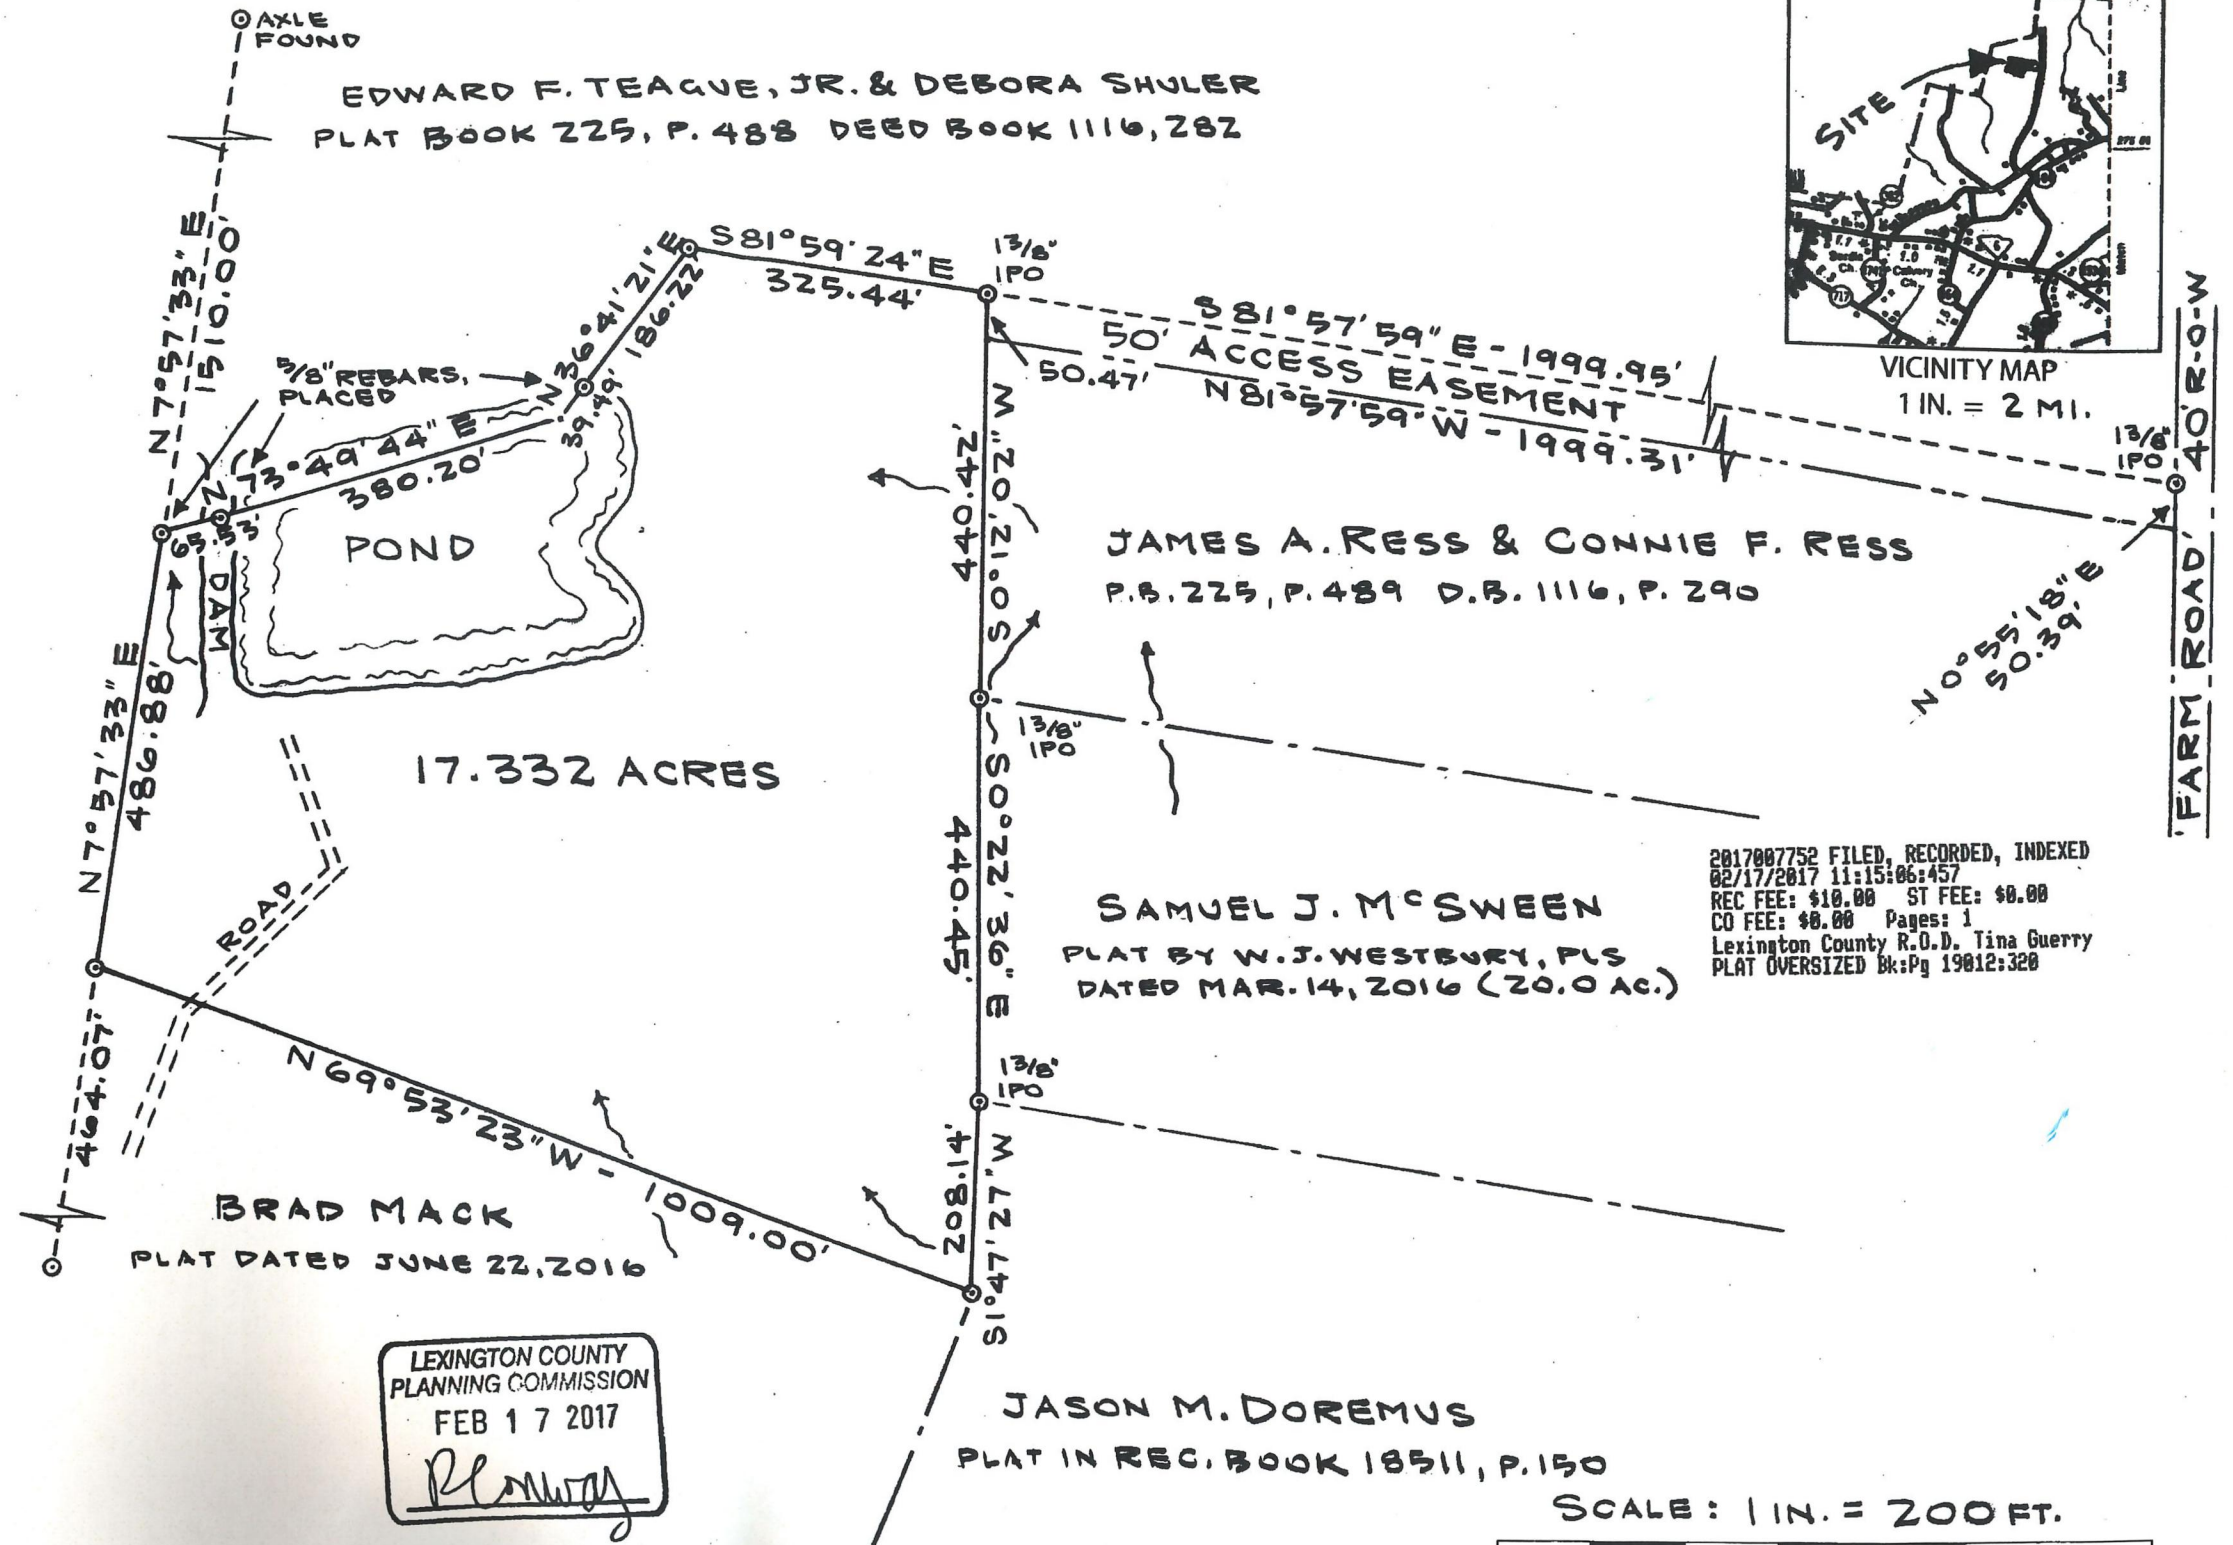


100 0 100 200 400 600

90G-102

9-293 7-25-61

SCALE: 1"=300'

Legend: P.K. = PINE KNOT
C.M. = CEMENT MARKER
O. = OLD.
N. = NEW.

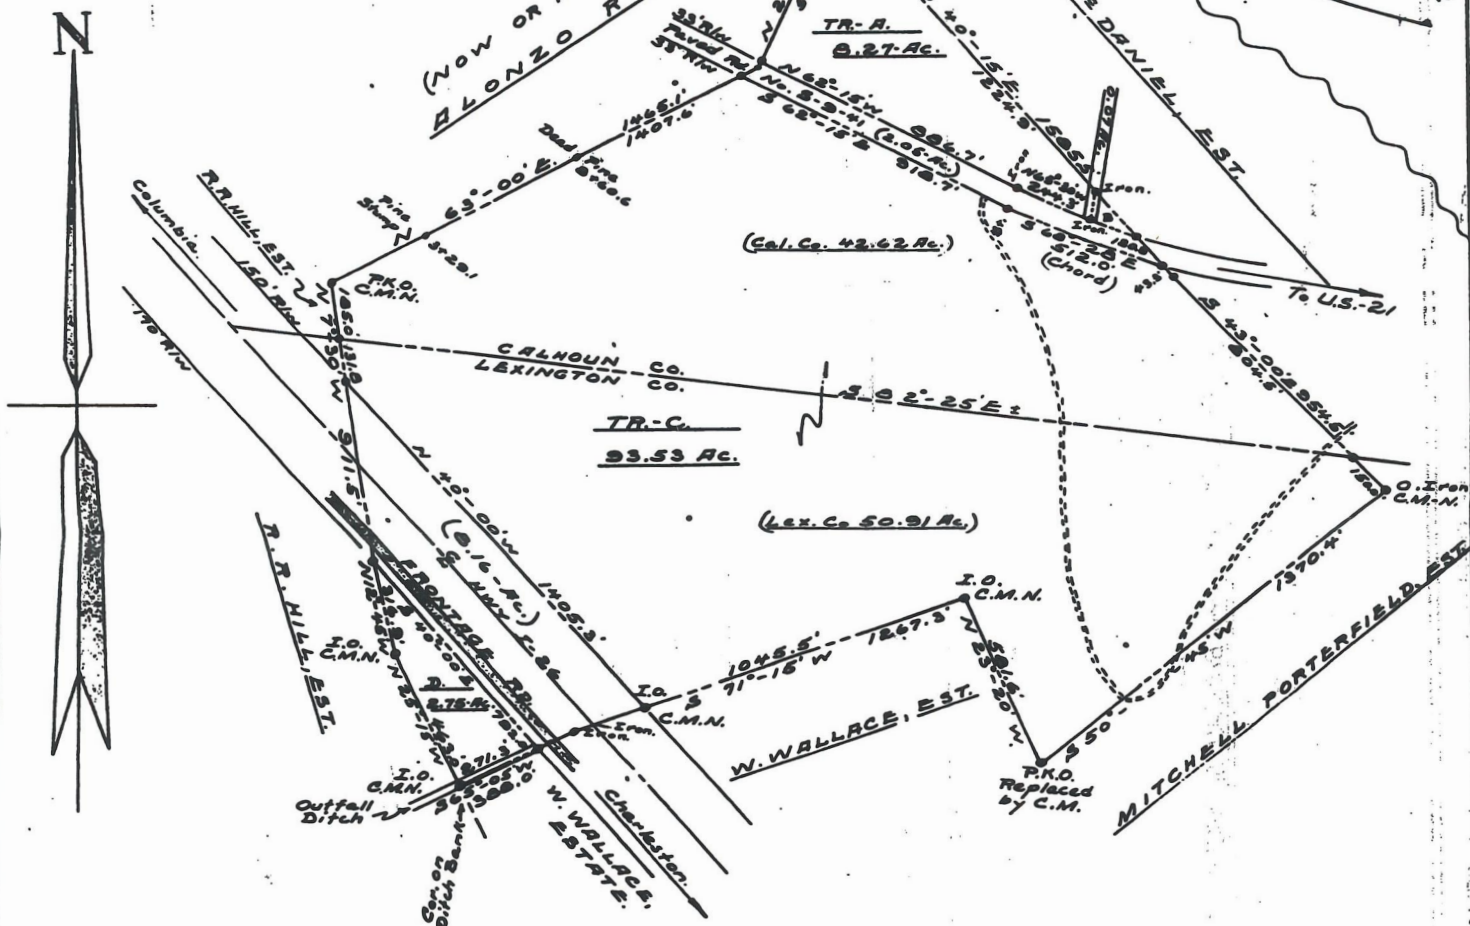

AREA IN CALHOUN CO. 53.14 AC.
" " LEXINGTON " 61.02 "
GROSS AREA: 114.36 AC.
LESS HWY R/W 10.20 "
NET AREA: 104.68 AC.

NOTE: ALL CORNERS ARE IRONS SET
IN CEMENT UNLESS OTHER-
WISE NOTED.

SOUTH CAROLINA.

CALHOUN & LEXINGTON COUNTIES.

Plat of Estate Lands of S.S. Rucker, located
about one mile northwest of the intersection
of U.S. Highway 21 over Int. No. I-26.

To be conveyed to:

DAVID G. ELLISON, III.

&c.

KIRKMAN FINLAY, JR.

July 15th 1968.


John H. Davis, Reg. L.S.

RECORDED in the Office of the
Clerk of the Court of Common Pleas and
General Sessions for Calhoun Co., S. C.
this 25th day of
July 1968 in
Book 293
Page 10
C.C.C.P. & G.S.



Recorded this 25th day of July 1968 in Book 293, Page 10
CHARLES R. SHAW, C.C.C.P. & G.S.

9872-146

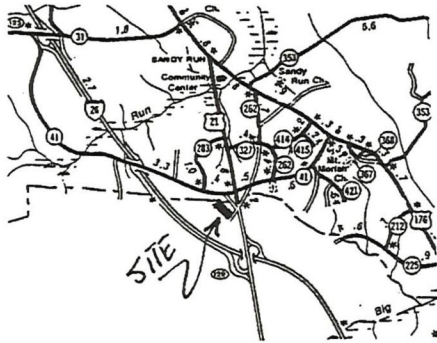


LEGEND

- CORNER FOUND
 - 1/2" RE-BAR PLACED UNLESS NOTED OTHERWISE
 - ◇ 3/4" PIPE FOUND
 - 1" PIPE FOUND
 - ☆ 1.5" PIPE FOUND
 - ▲ 2" PIPE FOUND
 - ◆ 1/2" REBAR FOUND
 - ◆ 5/8" REBAR FOUND
 - △ CALCULATED POINT (NO MARKER)
 - RIGHT OF WAY OR EASEMENT LINE
- BASIS FOR BEARINGS IS MAGNETIC NORTH.

2005004744 FILED, RECORDED, INDEXED
 01/28/2005 13:59:55:187
 Rec Fee:\$5.00 St Fee:\$0.00
 Co Fee:\$0.00 Pages:1
 Lexington County ROD Debra M. Gunter
 PLAT STANDARD Bk:Pg 9872:146

TRACT "B2"
 N/F YONG SUK YOUNG

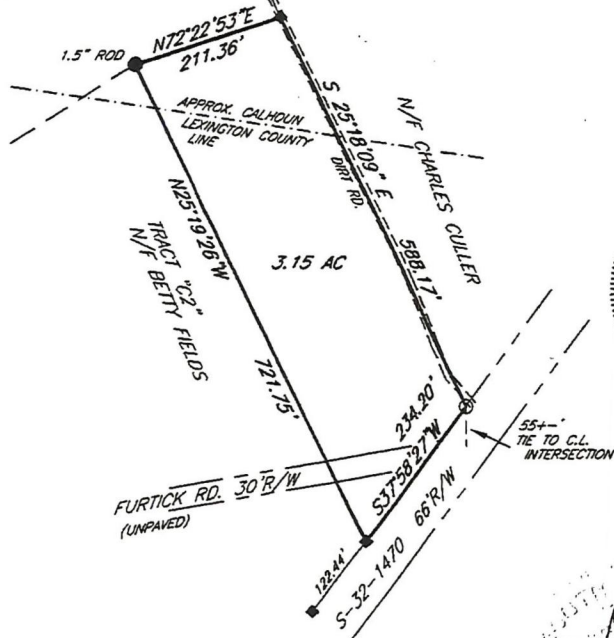

**LEXINGTON COUNTY
 PLANNING COMMISSION**
 JAN 28 2005
[Signature]



PLAT OF SURVEY

PREPARED FOR: EDDIE T. MARTIN &
 KAY MARTIN

COUNTIES OF CALHOUN AND LEXINGTON
 SOUTH CAROLINA

DATE: 11-19-01 SCALE: 1"=200'

I HEREBY STATE THAT TO THE BEST OF MY KNOWLEDGE, INFORMATION, AND BELIEF, THE SURVEY SHOWN HEREIN WAS MADE IN ACCORDANCE WITH THE REQUIREMENTS OF THE MINIMUM STANDARDS MANUAL FOR THE PRACTICE OF LAND SURVEYING IN SOUTH CAROLINA, AND MEETS OR EXCEEDS THE REQUIREMENTS OF FOR A CLASS C SURVEY AS SPECIFIED THEREIN.

THIS SURVEY SUBJECT TO ANY FACTS THAT MAY BE REVEALED BY A FULL AND ACCURATE TITLE SEARCH. NO ABSTRACT OF TITLE, NOR TITLE COMMITMENT, NOR RESULTS OF TITLE SEARCHES WERE FURNISHED THE SURVEYOR. THERE MAY EXIST DOCUMENTS OF RECORD THAT WOULD AFFECT THIS PARCEL.

SURVEY IS VALID ONLY IF PRINT HAS ORIGINAL SEAL AND SIGNATURE OF THE SURVEYOR.

DECLARATION IS MADE TO THOSE PERSONS FOR WHICH THIS PLAT WAS PREPARED. IT IS NOT TRANSFERABLE TO SUBSEQUENT OWNERS.

PLAT PREPARED BY DONALD J. SMITH, JR., INC.
 P.O. BOX 2043, ORANGEBURG, SOUTH CAROLINA
 803-533-1083
 DONALD J. SMITH, R.L.S. 9764

EXCEPT AS SPECIFICALLY STATED OR SHOWN ON THIS PLAT, THIS SURVEY DOES NOT PURPORT TO REFLECT ANY OF THE FOLLOWING WHICH MAY BE APPLICABLE TO THE SUBJECT REAL ESTATE: EASEMENTS, OTHER THAN POSSIBLE EASEMENTS THAT WERE VISABLE AT THE TIME OF MAKING OF THIS SURVEY; BUILDING SETBACK LINES; RESTRICTIVE COVENANTS; SUBDIVISION RESTRICTIONS; ZONING OR OTHER LAND-USE REGULATIONS, AND OTHER FACTS THAT AN ACCURATE AND CURRENT TITLE SEARCH MAY DISCLOSE.

TAX MAP NO.: 012200-03-008


FILE: 9472

ALL BUILDINGS AND SURFACE AND SUBSURFACE IMPROVEMENTS ON AND ADJACENT TO THE SITE ARE NOT NECESSARILY SHOWN HEREON. THE LOCATION AND/OR EXISTENCE OF UTILITY SERVICE LINES TO THE PROPERTY SURVEYED ARE UNKNOWN AND ARE NOT SHOWN.

[Handwritten signature of Donald J. Smith, Jr.]

Slide 40 page 7


7

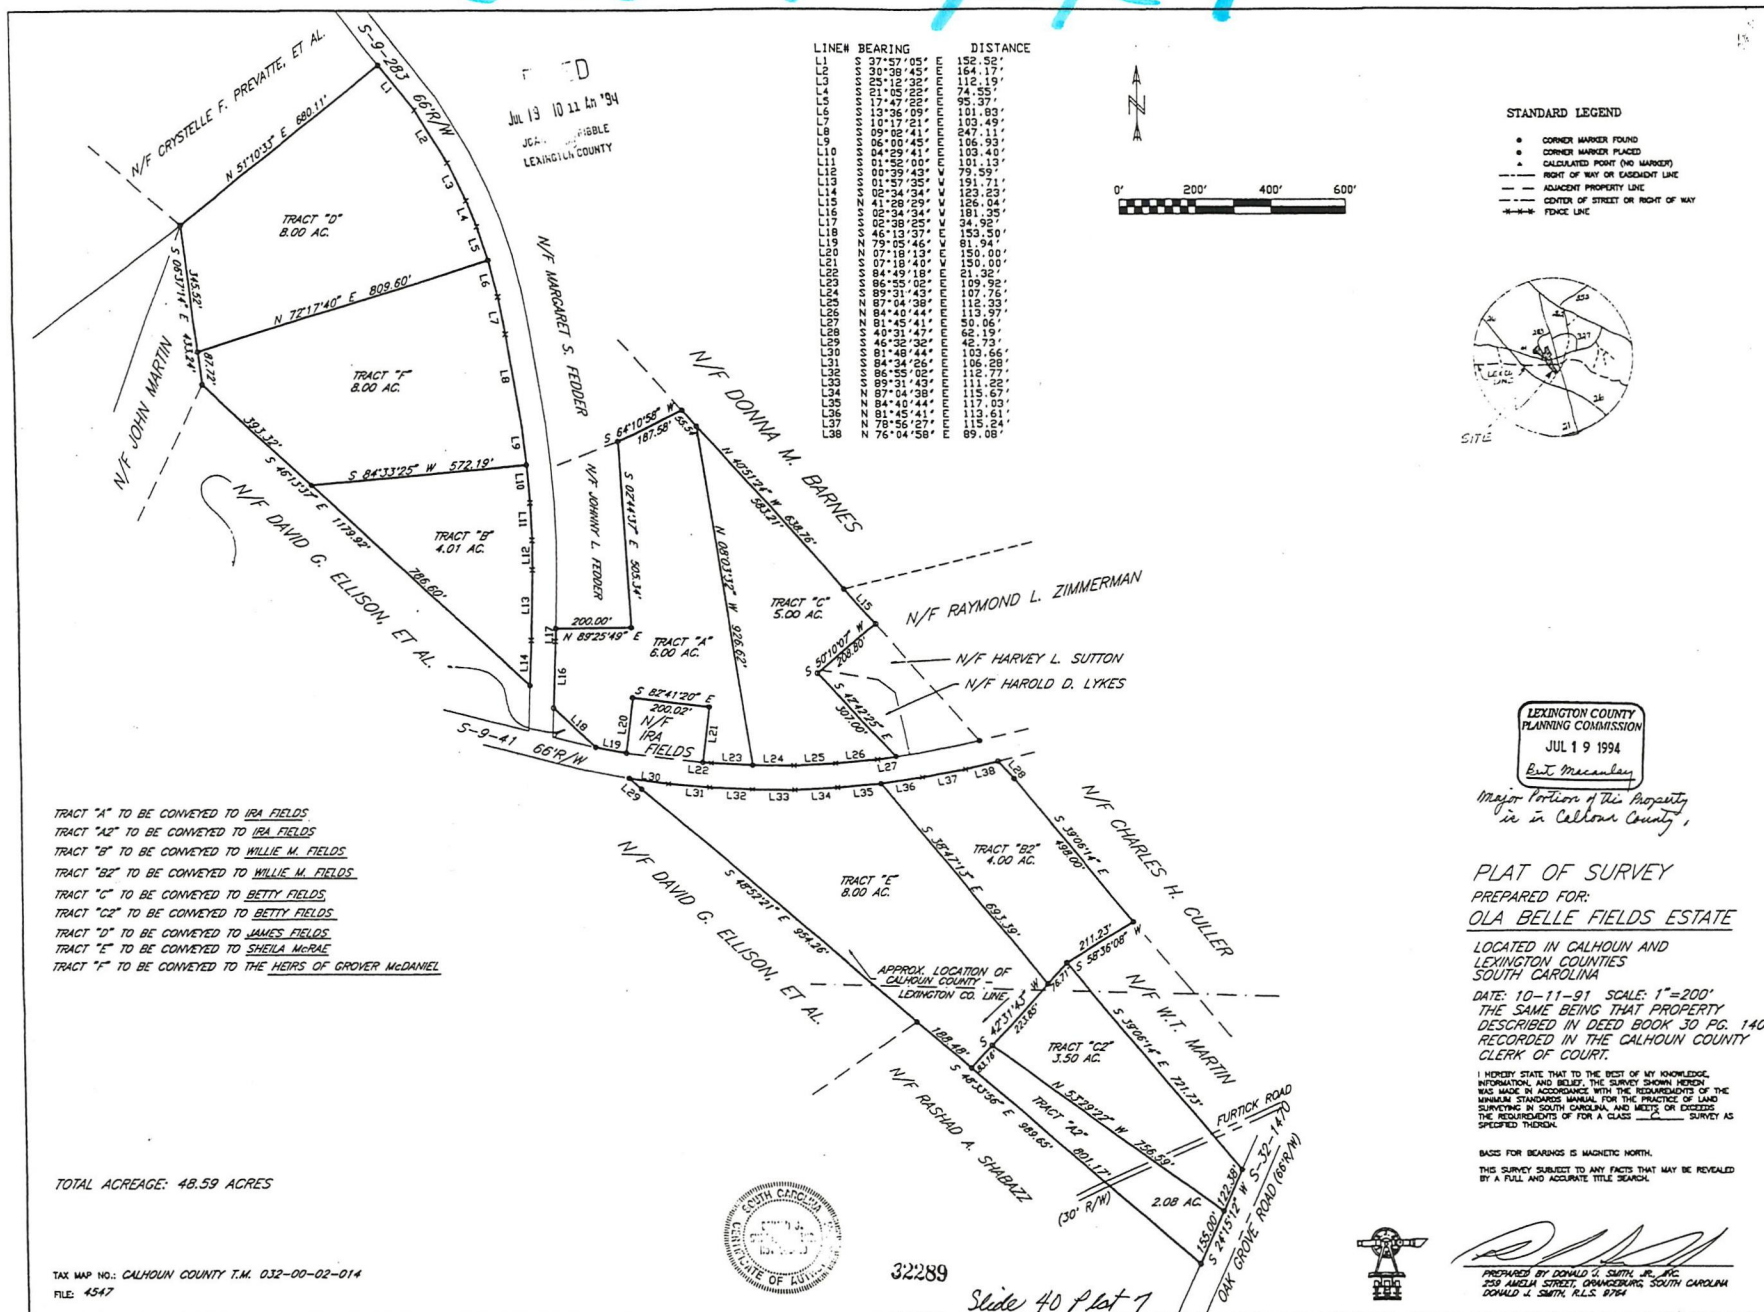

SCALE 1"=100'

Recorded Map, 29th of September 1975, 10:20 A.M. P.H.
FITCH FINE PRINT, RALEIGH, N.C.

Book 146 - Page 282

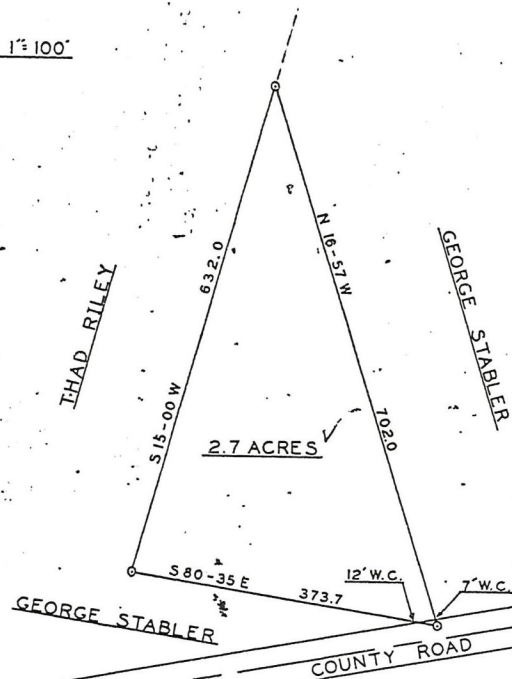

EXEMPT FROM THE
SUBDIVISION REGULATIONS
SEP 19 1975
Paul M. Githro
Lexington Co. Planning Staff

SOUTH CAROLINA
LEXINGTON COUNTY

PROPERTY OF:
GLENN K. STABLER
LOCATED ABOUT 4 MILE EAST OF
SWANSEA

SURVEY AND PLAT BY
C. H. STOUDENIRE JR.
AUGUST 20, 1975



John H. Davis, P.L.S.

FILED

SEP 19 3 14 PM '75
EVELYN KYZER
D.H.C.
LEXINGTON COUNTY



10582-202

