


FED. ROAD DIST. NO.	STATE	COUNTY	FED. AID PROJ. NO.	ROUTE NO.	SHEET NO.	TOTAL SHEETS
8	S.C.	GREENWOOD	55-B Road	25	24	21

CONTRACT 2

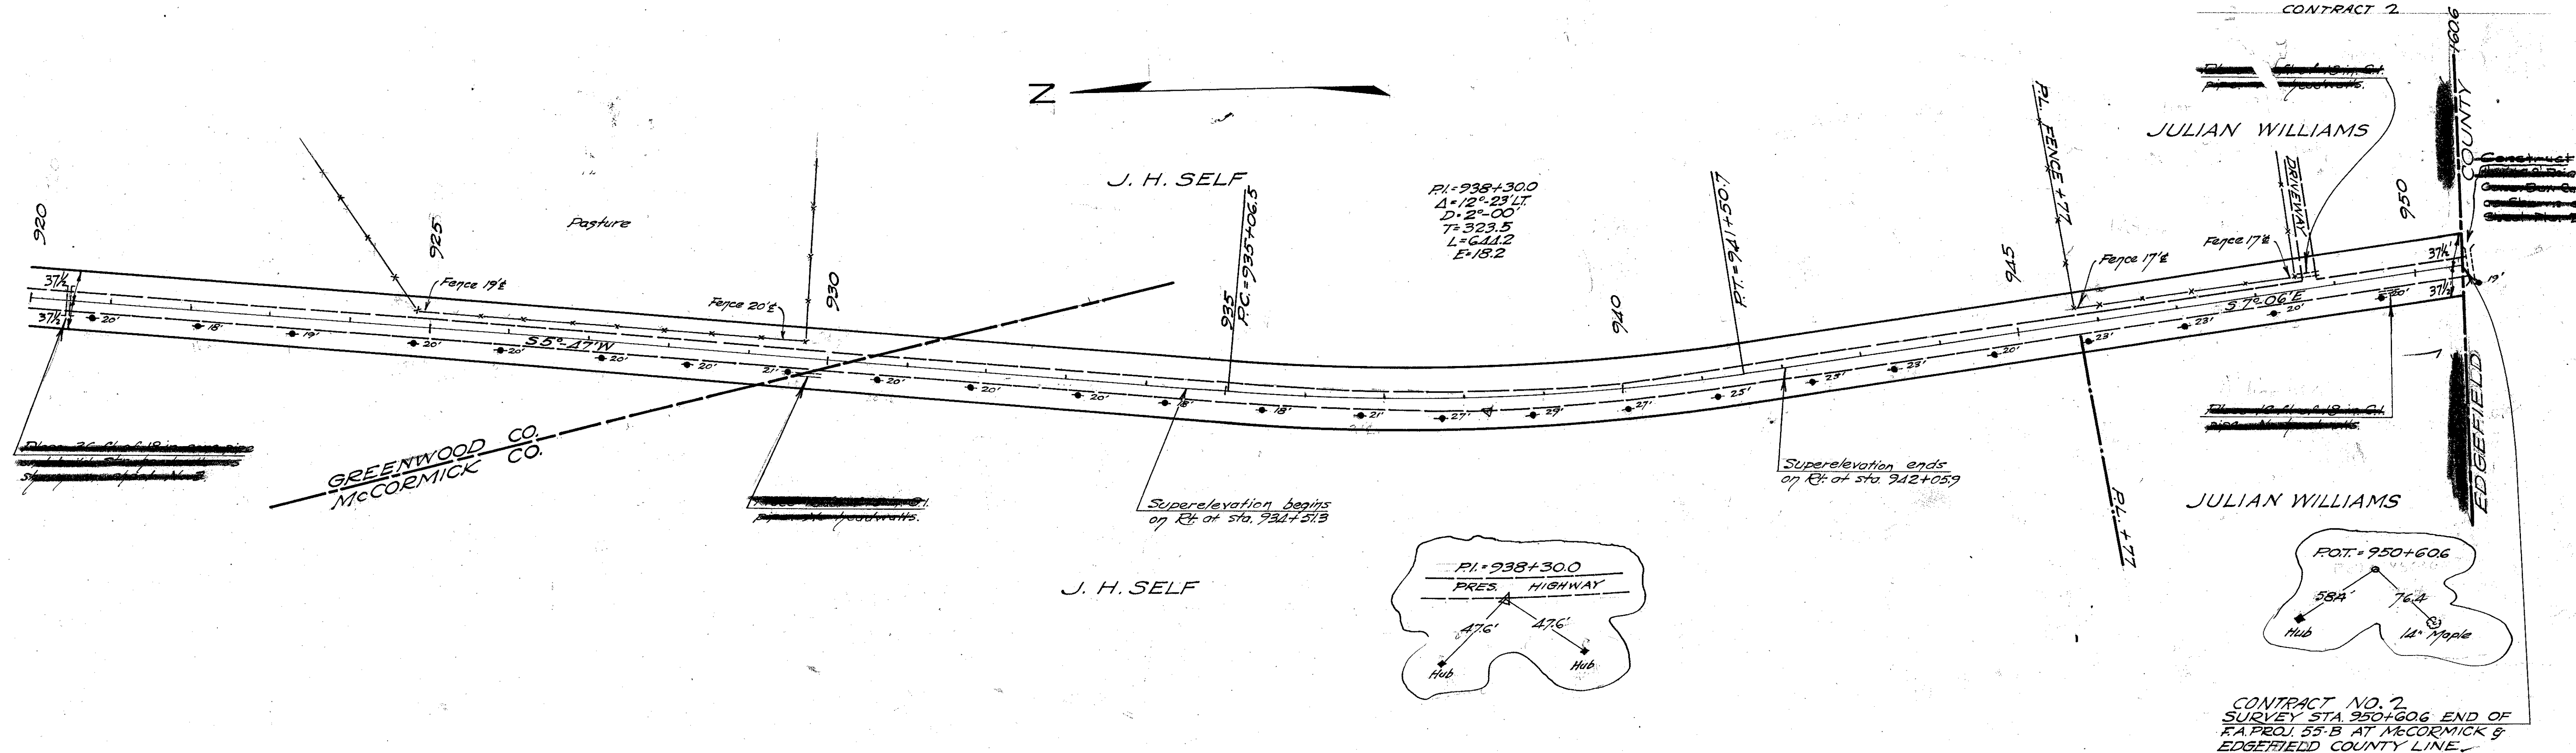


USE SECTION 7½-6-7½-18' WIDE
FROM STA. 855+00 TO STA. 950+60.6

B.M. PEAK OF 100' IMBEDDED GRANITE
BOULDER 100' LT. STA. 930+90. EL.=164.35

B.M. NAIL IN ROOT OF 6" TRIPLE ELM
120' RT. STA. 940+10. EL=165.07

B.M. NAIL IN ROOT OF 18" MAPLE
60' RT. STA. 95+18. EL=131.95

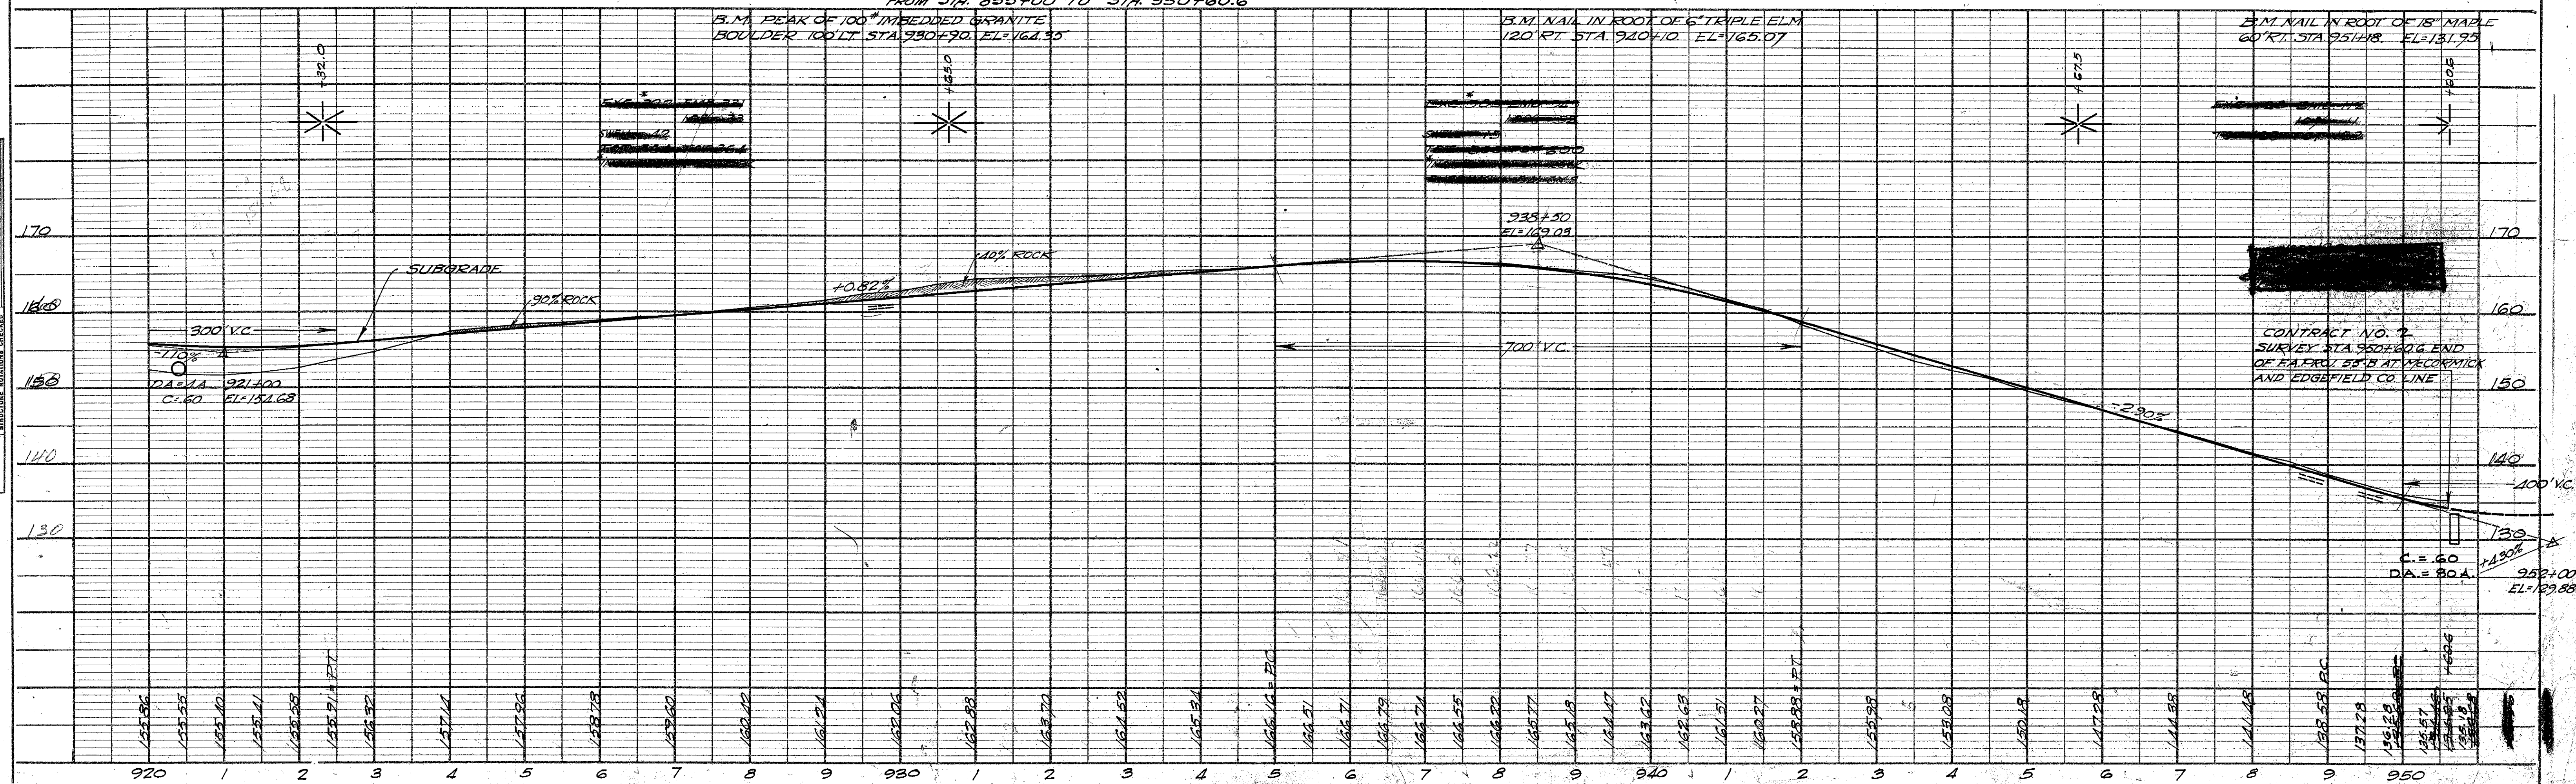

CONTRACT NO. 2
SURVEY STA. 950+60.6 END
OF F.A. PROJ. 55-B AT MCCORMICK
AND EDGEFIELD CO. LINE

C. = .60
D.A. = 80 A.