


STANLEY L. SMITH
PB 43, 148

ARCHIE BELFORD
PB 10, 70

MILORA D. EUBANKS & DENEY DORN
PB 5, 89

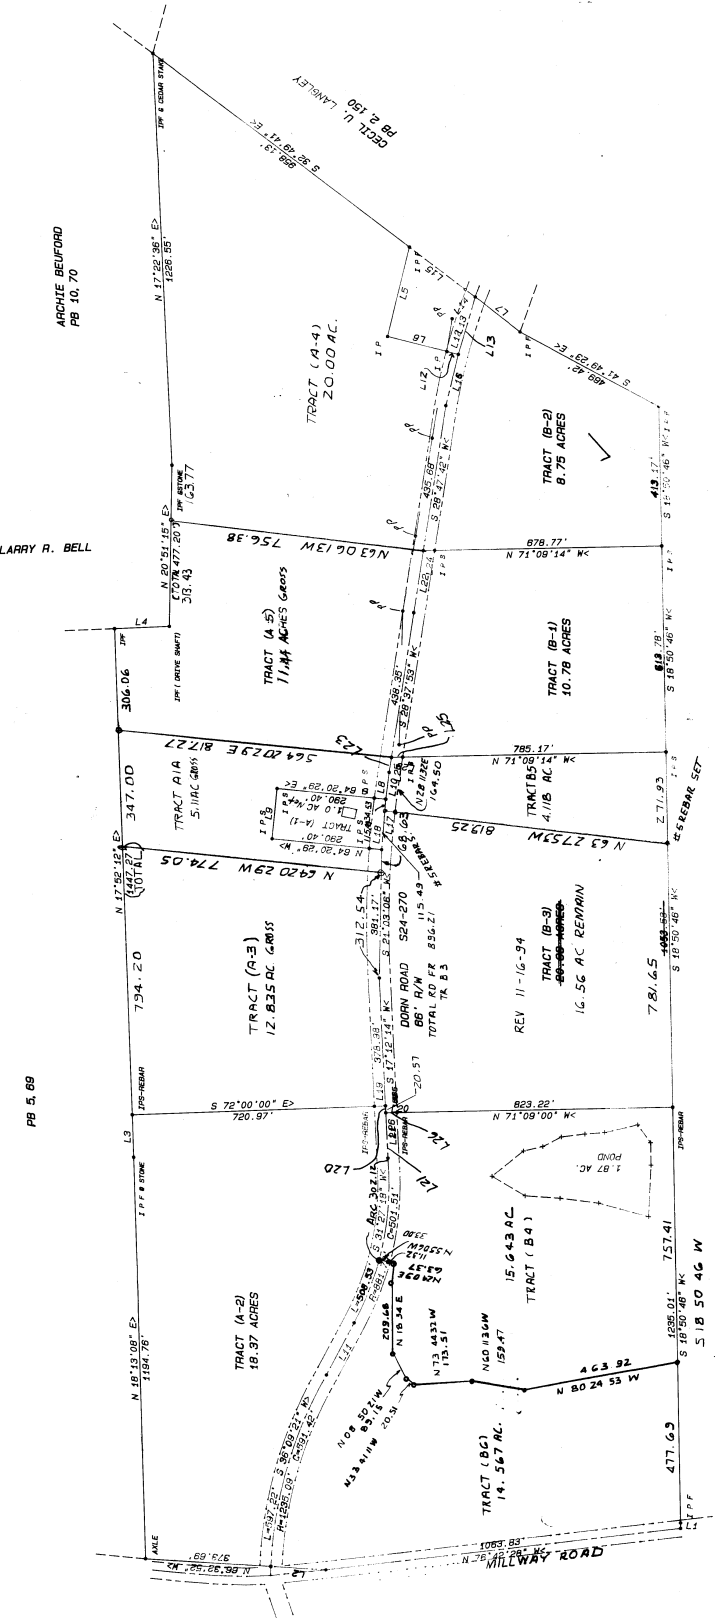

CHAMPION INTERNATIONAL CORP.
DB 100, 383

Plat No. 97
Date: 28 June 1997
Not recorded in Vol. 166, Page 134
REC. BOOK: 166, 134
CEED AND CEE, GREENWOOD CO. 166
TA # 112-00-01-002
002.01
002.02
002.03
002.04
112-00-01-006
112-00-01-007
112-00-01-009
112-00-01-010
112-00-01-005



SCALE 1"=200'
112-00-01-006
112-00-01-007
112-00-01-009
112-00-01-010
112-00-01-005

BOUNDARY SURVEY FOR **SHORT HILLS FARM**
RAY CLARK SR.

GREENWOOD COUNTY SOUTH CAROLINA
SCALE 1" = 200'
DATE: JUNE 18, 1992

JOHN H. WELBORN & CO.
4400 HWY 72
GREENWOOD, SC 29646
TEL. NO. 803-229-5903

PLAT NO. 97
DATE: 28 JUNE 1997
NOT RECORDED IN VOL. 166, PAGE 134
REC. BOOK: 166, 134
CEED AND CEE, GREENWOOD CO. 166
TA # 112-00-01-002
002.01
002.02
002.03
002.04
112-00-01-006
112-00-01-007
112-00-01-009
112-00-01-010
112-00-01-005

NOTES: REVISOR: JAN. 13, 1995
TO DIVIDE B-4 INTO 54.6 AC.

NOTES: REVISOR: JAN. 13, 1995
TO DIVIDE B-4 INTO 54.6 AC.

GREENWOOD COUNTY
GREENWOOD, S.C.
THIS PLAT MAY BE RECORDED
DATE: 6-18-97