


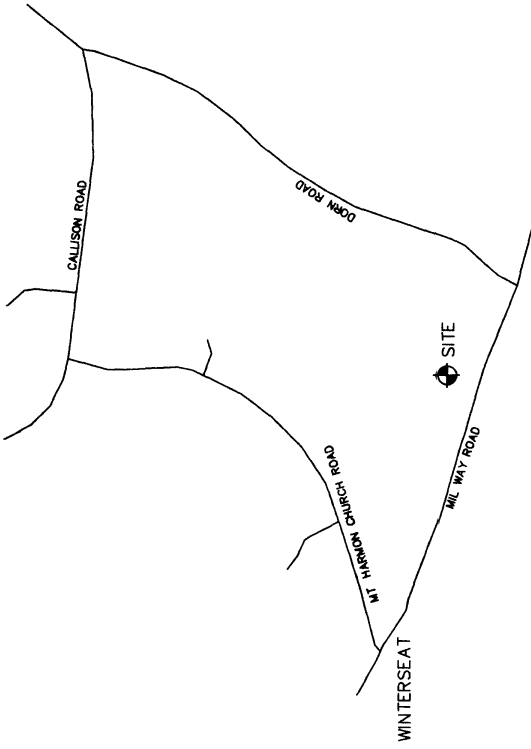


PLAT
3009 MILLWAY ROAD

NO.	REVISION	DATE
1		
2		
3		
4		
5		
6		
7		
8		
9		
10		



FILED FOR RECORD 02/19/002
AT 11:19 12AM BOOK 00116 PAGE 0011
Laurie Davis - Clerk of Court
Greenwood County Courthouse nj0002712

2072 Bk:116 Pg:121
87-00-02-003 out
Deliver to: FISH / *Allen B*

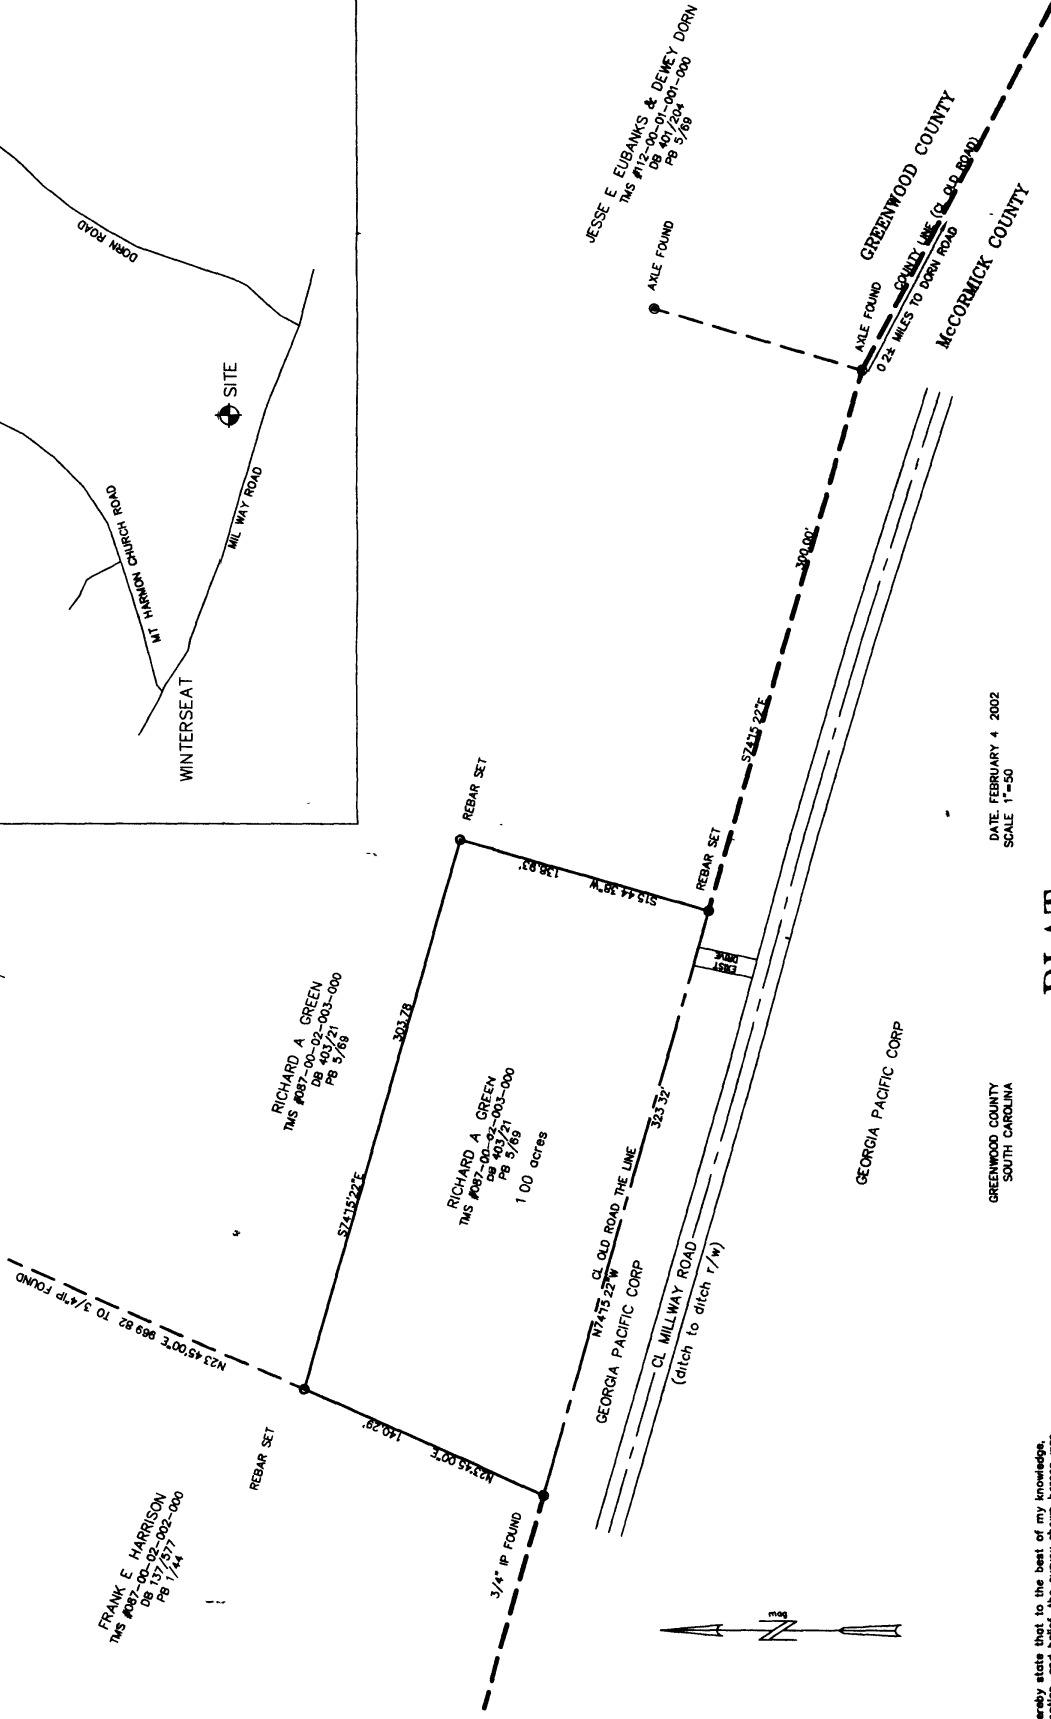

DATE: FEBRUARY 4, 2002
SCALE: 1"=50'

GREENWOOD COUNTY
SOUTH CAROLINA

PLAT
MADE AT THE REQUEST
OF
RICHARD A. GREEN

I hereby state that to the best of my knowledge, information, and belief, the survey shown herein was made in accordance with the requirements of the Surveying Statutes of the State of South Carolina and the requirements for a Class B survey as specified therein.

HEANER INCORPORATED
1633 RIVERS STREET
GREENWOOD, SC 29646
(864) 282-1443
BY: *[Signature]* DATE: 2/4/02
PLAT 5781

