


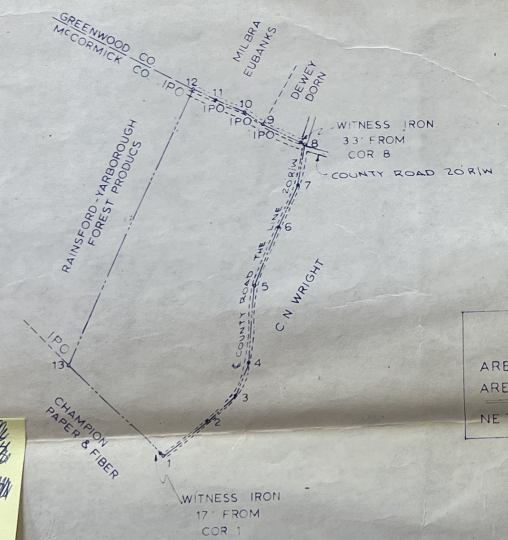


AREA TABULATION	
AREA WITHIN TRAVERSE	64.40 ACRES
AREA WITHIN ROAD R/W	1.15 ACRES
NET AREA	63.25 ACRES

LINE	BEARING	DISTANCE
1-2	N 50°-55'E	430.00
2-3	N 47°-14'E	295.00
3-4	N 22°-19'E	270.00
4-5	N 02°-48'E	600.00
5-6	N 20°-26'E	485.00
6-7	N 23°-16'E	360.00
7-8	N 07°-23'E	329.00
8-9	N 63°-48'W	372.30
9-10	N 56°-09'W	178.30
10-11	N 65°-27'W	249.32
11-12	N 63°-00'W	197.53
12-13	S 22°-17'W	2349.74
13-1	S 45°-49'E	1030.00

STATE _____ COUNTY _____
PLAT RECORDED IN CLERK OF
COURT RECORDS _____, 19____
PLAT BOOK _____ PAGE _____

- LEGEND
- PROPERTY CORNER
 - POINT ON TRAVERSE
 - PROPERTY LINE & RIGHT OF WAY LINE
 - IPO OLD IRON PIN
 - IPN NEW IRON PIN

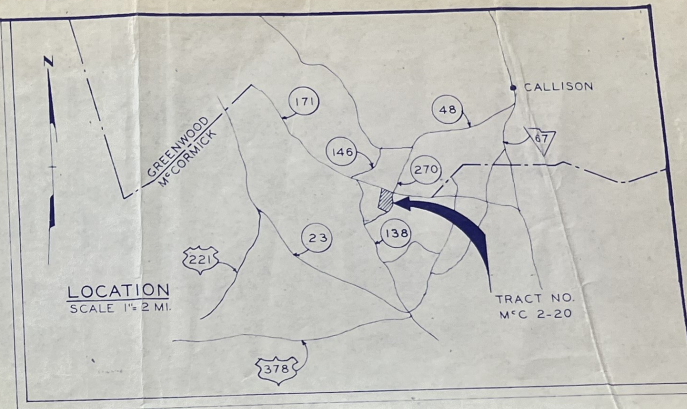

Handwritten notes on a yellow sticky note:
7-22
[Illegible handwritten text]

J. HEARST COLEMAN CO., INC. ENGINEERS GREENWOOD, S.C.	DELOACH TRACT CARLAND INC. TRACT NO. M'C 2-20 OWNER	PLAT OF PROPERTY LOCATED McCORMICK COUNTY, SOUTH CAROLINA DRAWING TITLE	DRAWN: W. J. H. SCALE: 1" = 660' CHECKED: W. J. H. APPROVED: W. J. H. DATE: 9/21/67
NO.	REVISION	CHKD. DATE	SURV. BY: <i>J. Hearst Coleman</i> REG. NO. 2102