



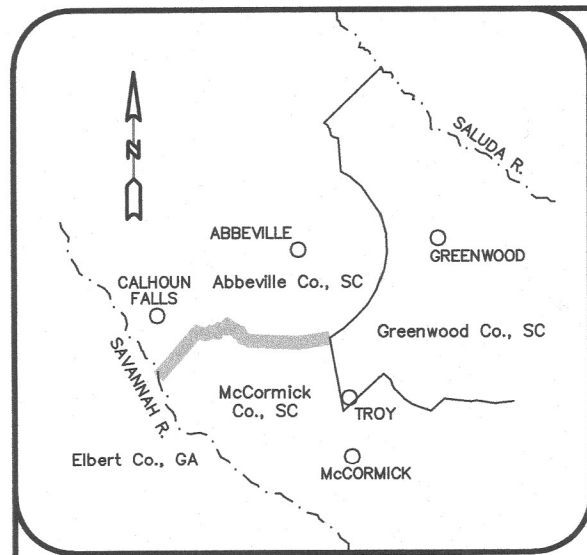

- REFERENCES:
1. CODE OF LAWS OF SOUTH CAROLINA 1976; VOLUME 1A; CHAPTER 3. BOUNDARIES OF EXISTING COUNTIES; SEC. 4-3-10 ABBEVILLE COUNTY; SEC. 4-3-290 GREENWOOD COUNTY; SEC. 4-3-400 MCCORMICK COUNTY; U.S. GEOLOGICAL SURVEY QUADRANGLE MAPS USED: GEORGIA-SOUTH CAROLINA ALBERTON SHEET 1893; CALHOUN FALLS, SC, GA 2020; CALHOUN FALLS, SC-GA, 1984; CALHOUN FALLS, SC 2020; CALHOUN CREEK, S.C. 1949; VERDERY, SC 2020; VERDERY, S.C. 1948.
 2. SOUTH CAROLINA DEPARTMENT OF NATURAL RESOURCES LIDAR DATA; ABBEVILLE COUNTY, 2012; GREENWOOD COUNTY, 2008; MCCORMICK COUNTY, 2012.
 3. 1894 TOPOGRAPHICAL MAP OF ABBEVILLE CO. SOUTH CAROLINA BY W.P. BULLOCK AND P.L. GRIER.
 4. AERIAL PHOTO OF ELBERT COUNTY GEORGIA BY UNITED STATES DEPARTMENT OF AGRICULTURE DATED SEPT. 1938.
 5. AERIAL PHOTO OF ELBERT COUNTY GEORGIA BY U.S. DEPARTMENT OF AGRICULTURE, FLYING COMPLETED 11-22-1958.
 6. AERIAL PHOTO OF MCCORMICK COUNTY S.C. BY UNITED STATES DEPARTMENT OF AGRICULTURE PHOTOGRAPHED DECEMBER 13, 1938.
 7. 1939 PRELIMINARY SURVEY OF CLARK'S HILL LAKE, SAVANNAH RIVER, GEORGIA-SOUTH CAROLINA; U.S. ARMY CORPS OF ENGINEERS, SAVANNAH DISTRICT.
 8. MCCORMICK COUNTY DB. 21 PG. 214; DATED FEB. 9, 1952.
 9. MCCORMICK COUNTY DB. 12 PG. 325; DATED MARCH 16, 1928.
 10. MAP TITLED "SURVEY FOR JERRY A. MECHAN" BY NU-SOUTH SURVEYING INC.; DATED OCT. 10, 1995; MCCORMICK COUNTY MB. 17 PG. 206; ABBEVILLE COUNTY MB. 40 PG. 2.
 11. MAP TITLED "PROPERTY SURVEY FOR T.A. DUBOSE" BY F.E. RAGSDALE; DATED MAY 21, 1973; MCCORMICK COUNTY MB. 2 PG. 162.
 12. MAP TITLED "SURVEY FOR BOYCE G. TOLLISON" BY ROBERT R. SPEARMAN; DATED DECEMBER 19, 1996; MCCORMICK COUNTY MB. 14 PG. 288.
 13. MAP TITLED "PLAT PREPARED AT THE REQUEST OF RONNIE M. COLE" BY NEWBY PROCTOR & ASSOCIATES, DATED 05-26-1990; MCCORMICK COUNTY MB. 15 PG. 274.
 14. MCCORMICK COUNTY DB. 91 PG. 91; DATED AUGUST 22, 1989.
 15. SC STATE HIGHWAY DEPARTMENT HIGHWAY PLANS, DOCKET NO. 1,254; APPROVED 07-10-1950.
 16. SC STATE HIGHWAY DEPARTMENT HIGHWAY PLANS; F.A.P. S-792(2) FILE 133,341; APPROVED 10-24-1986.
 17. SC STATE HIGHWAY DEPARTMENT HIGHWAY PLANS; F. A. PROJ. NO. S-792(1); DOCKET NO. 1,283; APPROVED 12-09-1953.
 18. MAP TITLED "PLAT OF SURVEY MADE AT THE REQUEST OF ANTHONY AND LORIE R. THOMPSON" BY EUGENE M. ADAMS; DATED 03-31-2006; MCCORMICK COUNTY MB. 20 PG. 156.
 19. SURVEY AT REQUEST OF MR. J. W. WILSON; MCCORMICK COUNTY MB. 8 PG. 111.
 20. MAP TITLED "SURVEY AND CERTIFICATION FOR COX-TURNER" BY JOHN F. TINSLEY; DATED MARCH 19, 2018; ABBEVILLE COUNTY MB. 78 PG. 97.
 21. MAP OF LAND "BELONGING TO JAS. A. GILLIAM" BY W.L. MITCHELL; DATED MARCH 23, 1927; ABBEVILLE COUNTY MB. 6 PG. 1.
 22. CROPPING PLAN RECORDED IN ABBEVILLE COUNTY MB. 10 PG. 201.
 23. SC STATE HIGHWAY DEPARTMENT HIGHWAY PLANS; E-FEDERAL AID PROJECT NO. 14-8001; APPROVED 08-31-1932.
 24. MAP TITLED "MAP OF THE PROPOSED COUNTY OF GREENWOOD" BY THOS. B. LEE; SURVEYED AUGUST 1894.
 25. MAP TITLED "MAP OF GREENWOOD COUNTY SOUTH CAROLINA" BY WM. H. YELDELL AND W.J. KIRK; SURVEYED 1898.
 26. MAP OF A PORTION OF ABBEVILLE COUNTY, STATE OF SOUTH CAROLINA, PROPOSED TO BE ANNEXED TO GREENWOOD COUNTY BY C.J. DeCAMP AND J.B. MARSHALL, JR.; DATED OCTOBER 31, 1910.
 27. MAP TITLED "MAP OF TROY TOWNSHIP" BY J.F. HARLING; DATED OCT. 12, 1922; GREENWOOD COUNTY MB. 1 PG. 94.
 28. MAP TITLED "LONG CANE PURCHASE UNIT LAND OF M.G. & J.J. DORN, INC. NUMBER 21-1"; SURVEYED BY S. E. PUCKETTE & PARTY; DATED JUNE, 1934; ALSO, THE "DESCRIPTION OF THE BOUNDARY OF THE M. G. & J. J. DORN, INC. TRACT (21-1)".

- NOTES:
1. TRAVERSES ADJUSTED BY THE LEAST SQUARES ADJUSTMENT METHOD.
 2. ALL DISTANCES ARE HORIZONTAL DISTANCES.
 3. SC GRID NAD 83 (2011) EPOCH 2010.00 BASIS OF BEARING DERIVED FROM SCGS NETWORK RTK (HORIZONTAL POSITIONAL ACCURACY = 0.07') USING GEOID MODEL GEOID18. UNITS ARE INTERNATIONAL FEET.
 4. THE FIELD SURVEY WAS COMPLETED ON 05-15-2023.

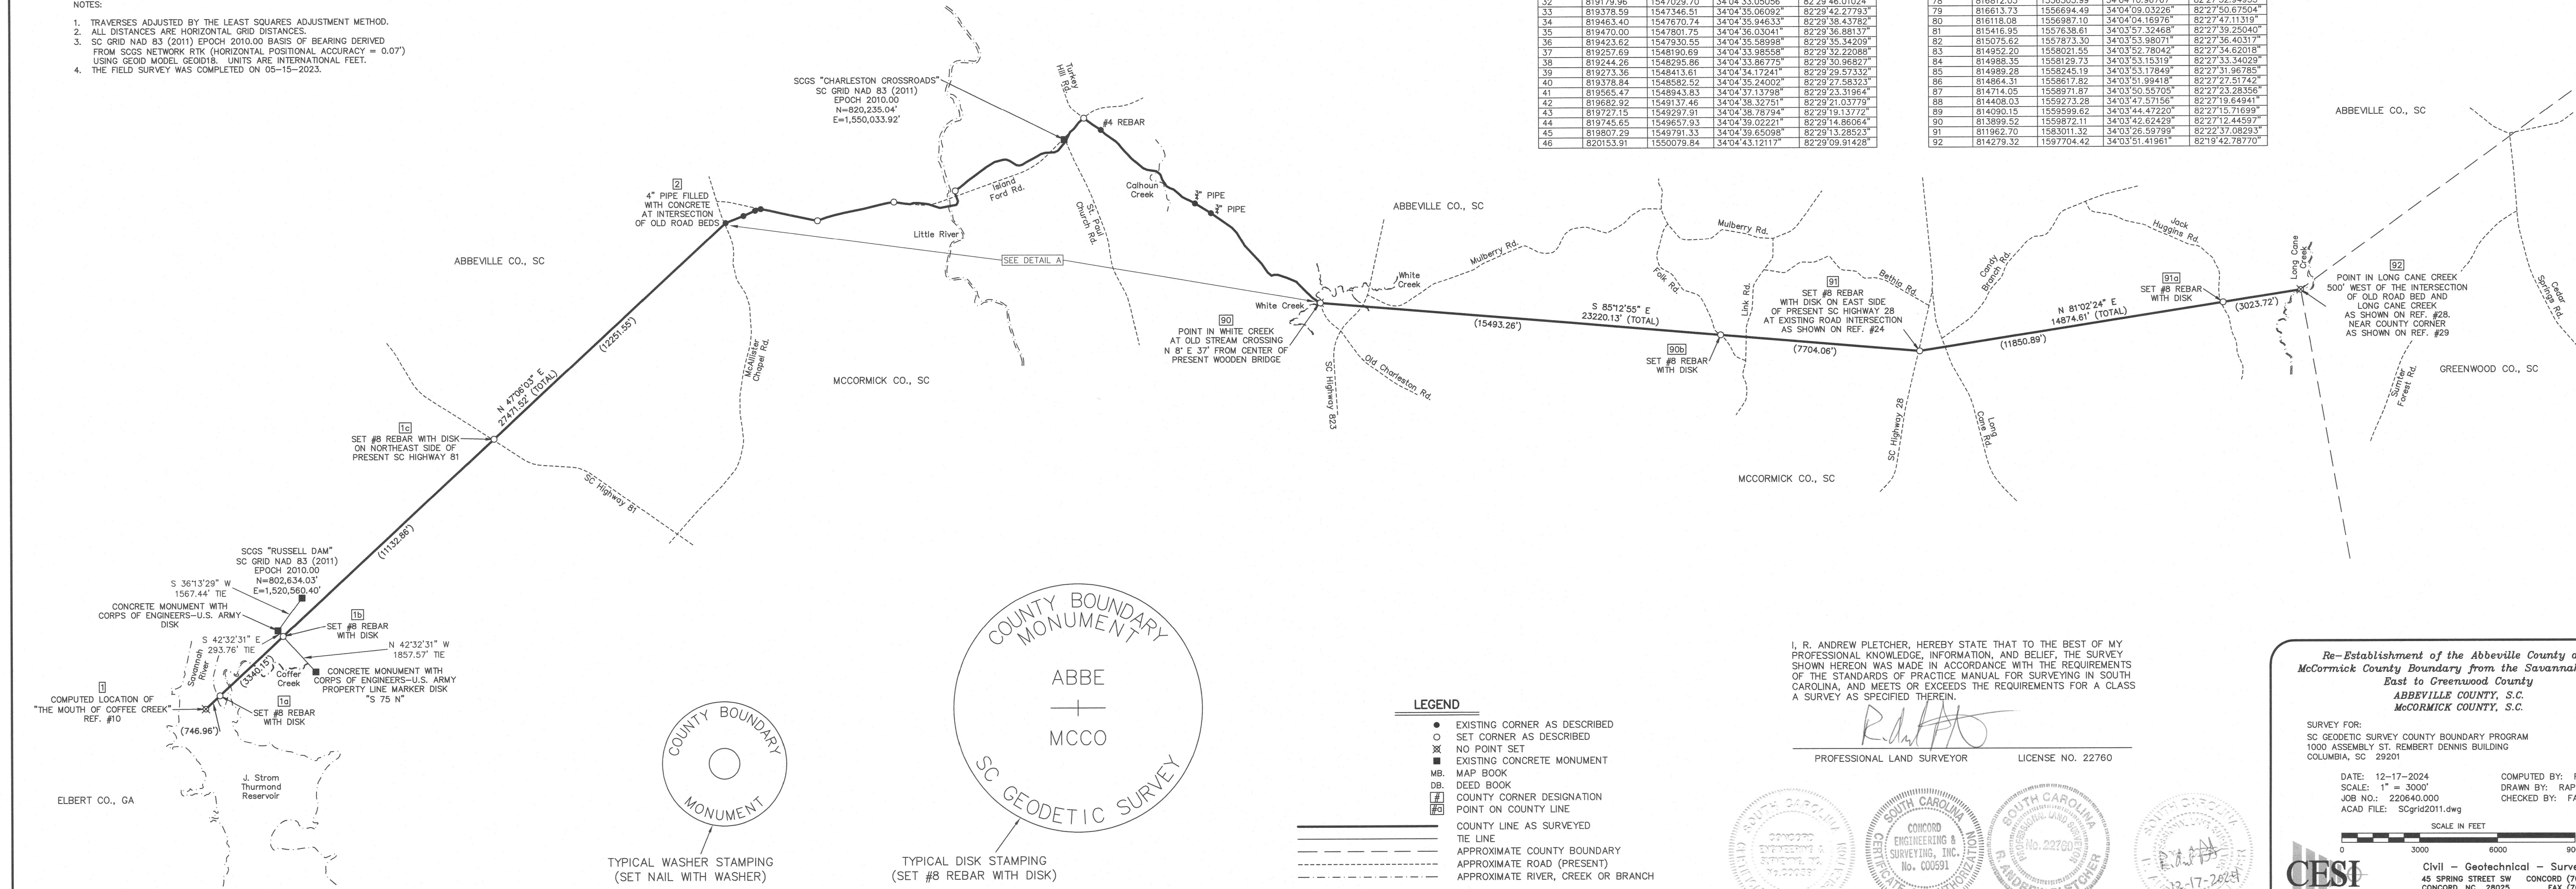

I, R. ANDREW PLETCHER, HEREBY STATE THAT TO THE BEST OF MY PROFESSIONAL KNOWLEDGE, INFORMATION, AND BELIEF, THE SURVEY SHOWN HEREON WAS MADE IN ACCORDANCE WITH THE REQUIREMENTS OF THE STANDARDS OF PRACTICE MANUAL FOR SURVEYING IN SOUTH CAROLINA, AND MEETS OR EXCEEDS THE REQUIREMENTS FOR A CLASS A SURVEY AS SPECIFIED THEREIN.

PROFESSIONAL LAND SURVEYOR LICENSE NO. 22760

Re-Establishment of the Abbeville County and McCormick County Boundary from the Savannah River East to Greenwood County, Abbeville County, S.C. MCCORMICK COUNTY, S.C.

SURVEY FOR:
SC GEODETIC SURVEY COUNTY BOUNDARY PROGRAM
1000 ASSEMBLY ST. REMBERT DENNIS BUILDING
COLUMBIA, SC 29201

DATE: 12-17-2024
SCALE: 1" = 3000'
JOB NO.: 220640.000
ACAD FILE: SCSgrd2011.dwg

COMPUTED BY: RAP
DRAWN BY: RAP
CHECKED BY: FAR

SCALE IN FEET
0 3000 6000 9000

Civil - Geotechnical - Surveying
45 SPRING STREET SW CONCORD (704) 786-5404
CONCORD, NC 28025 FAX (704) 786-7454
S.C. CERTIFICATE OF AUTHORIZATION NO. C00591