

T. 21 X

FILED

DESSIE F. DETMOLD COURT
C.C.P. & C.S.

Nov 9 3 07 PM '70


GEORGETOWN COUNTY, S.C.

BOOK N PAGE 93

Manan N. Cobb
Deputy C.C.P.




LOCATION SKETCH.

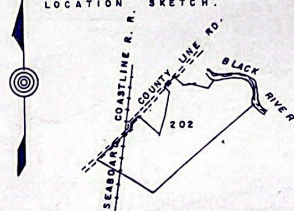

SCALE 1" = 1 MILE.

DOWN BLACK RIVER			
"A"	TO	"B"	
A-365°	55' E.	0.82	
N79°	00' E.	0.91	
S89°	30' E.	0.94	
N80°	00' E.	0.88	
S85°	25' E.	2.39	
N69°	30' E.	1.76	
S88°	05' E.	2.24	
N82°	05' E.	0.86	
N68°	05' E.	1.82	
N82°	00' E.	1.70	
N86°	00' E.	3.50	
DUE	EAST	2.97	
S80°	00' E.	1.67	
S75°	15' E.	2.14	
S62°	55' E.	2.94	
S48°	35' E.	2.22	
S30°	25' E.	1.79	
S04°	40' E.	3.62	
S19°	55' W.	1.83	
S54°	00' W.	3.36	
S10°	55' W.	2.03	
S22°	25' W.	0.39	
S39°	25' E.	1.17	
B-565°	45' E.	0.68	

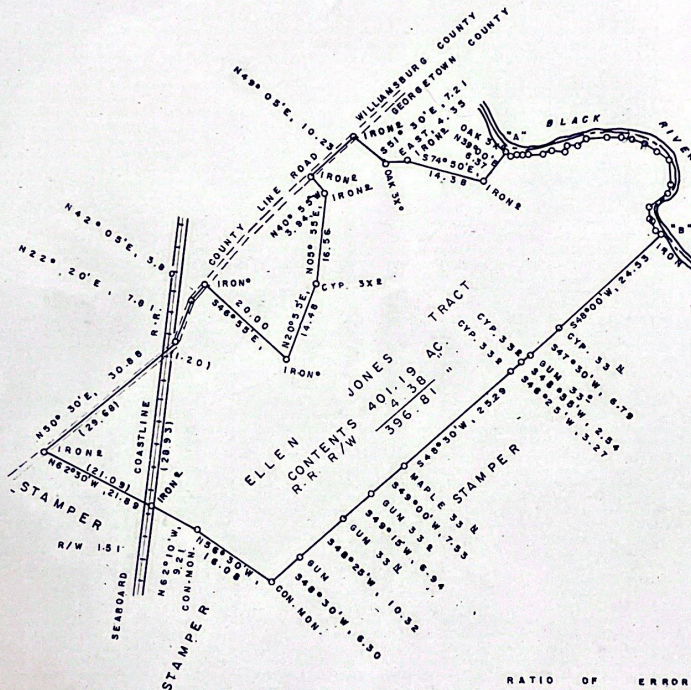

RATIO OF ERROR 1/276

MAP
OF

PROPERTY OF
INTERNATIONAL PAPER COMPANY

ELLEN JONES TRACT
GEORGETOWN COUNTY, SOUTH CAROLINA

SURVEYED BY: S. M. HARPER,
SCALE 1" = 20 CHAINS
CASE NO. 111-9-22-1707.0


OCT. 1970
CONTENTS 396.81 ACRES.

J. T. W., OCT. 1970.

WILLIAMSBURG

COUNTY

THIS STATE IS...
THE SURVEY...
...AND RECORDS OF THE...
...AND RECORDS OF THE...

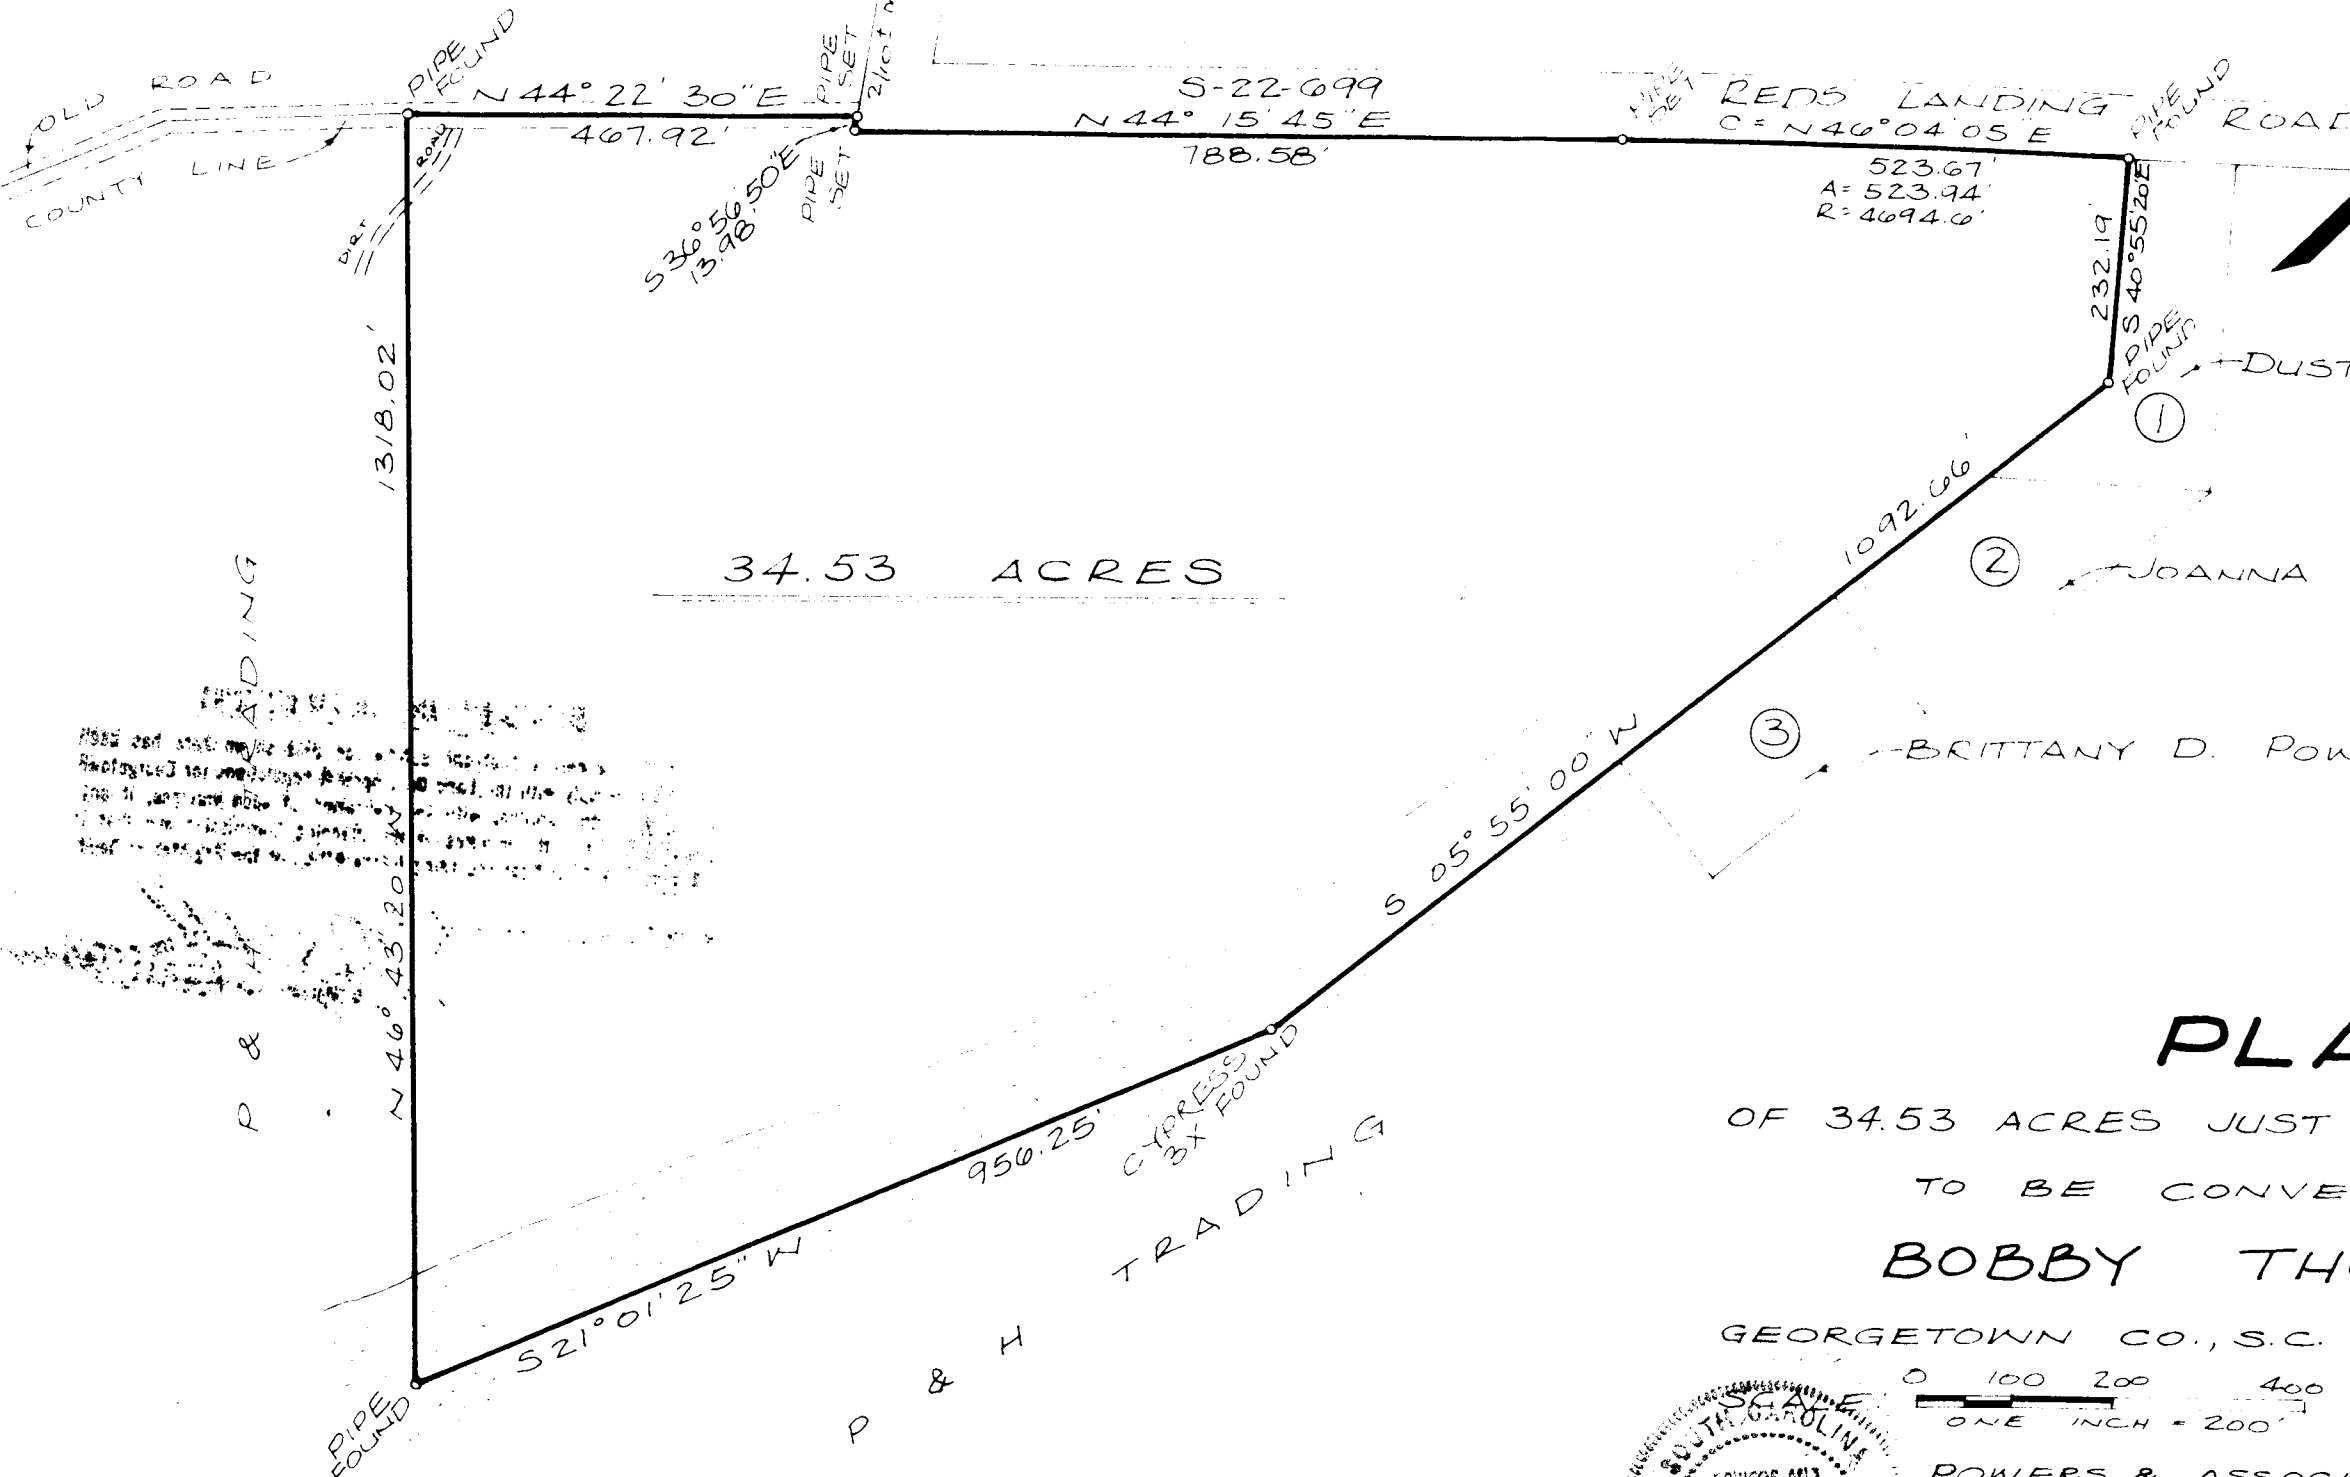

000000737 01:08:22PM
Filed 01/18/2001
Slide 376 Pg: 7-A
Fee: 10.00
Register Georgetown Co SC
Wanda J. Grevette

CERTIFICATE OF APPROVAL FOR RECORDING
I hereby certify that the subdivision plat shown here has been found to comply with the Land Development regulations for Georgetown County, South Carolina, with the exception of such variance, if any, as are noted in the minutes of the Planning Commission and that it has been approved for recording in the office of the Register of Deeds.

Dated 01/18/01
[Signature]
Chairman, Planning Commission

PLAT

OF 34.53 ACRES JUST NORTH OF ANDREWS
TO BE CONVEYED TO
BOBBY THORNELL

GEORGETOWN CO., S.C. T.M. 2-411-2



0 100 200 400
ONE INCH = 200'

DECEMBER 8, 2000

POWERS & ASSOCIATES SURVEYORS
606-B FRONT STREET
GEORGETOWN S.C. 29440

[Signature]
WENDELL C. POWERS, P.L.S. 5303

- NOTE**
1. THIS TRACT INCLUDES T.M. 2-411-2.3 AND 2.3.1
 2. REF: PLAT BOOK N PG. 93 "ELLEN JONES TRACT"
DEED BOOK J3 PAGE 494

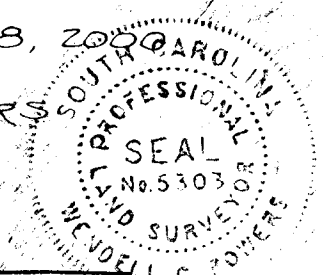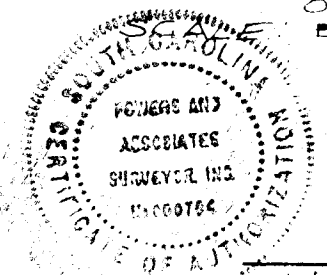

M 2949



CERTIFICATE FOR APPROVAL FOR RECORDING:
I hereby certify that the subdivision plat shown here has been found to comply with the subdivision regulations for Georgetown County, South Carolina, with the exception of such variances, if any as are noted in the minutes of the Planning Commission and that it has been approved for recording in the office of the Clerk of Court.

Date 3/15/12

CERTIFICATE OF OWNERSHIP AND DEDICATION:

The undersigned hereby acknowledge that I am (we are) the owner(s) of the property shown and described hereon and that I (we) hereby adopt this (plan of development/plot) for my (our) free consent and that I (we) hereby dedicate all items as specifically shown or indicated on said plat.


Date _____

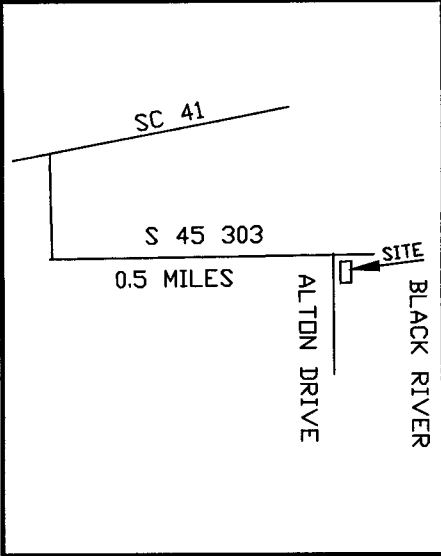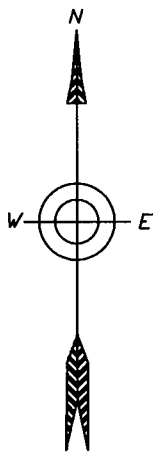

VICINTY MAP: NO SCALE

201200002659
Filed for Record in
GEORGETOWN SC
WANDA PREVATTE, REGISTER OF DEEDS
03-16-2012 At 10:07:05 am.
PLATS BOOKS 10.00
Book 1859 Page 307 - 307

Wanda J. Prevatte

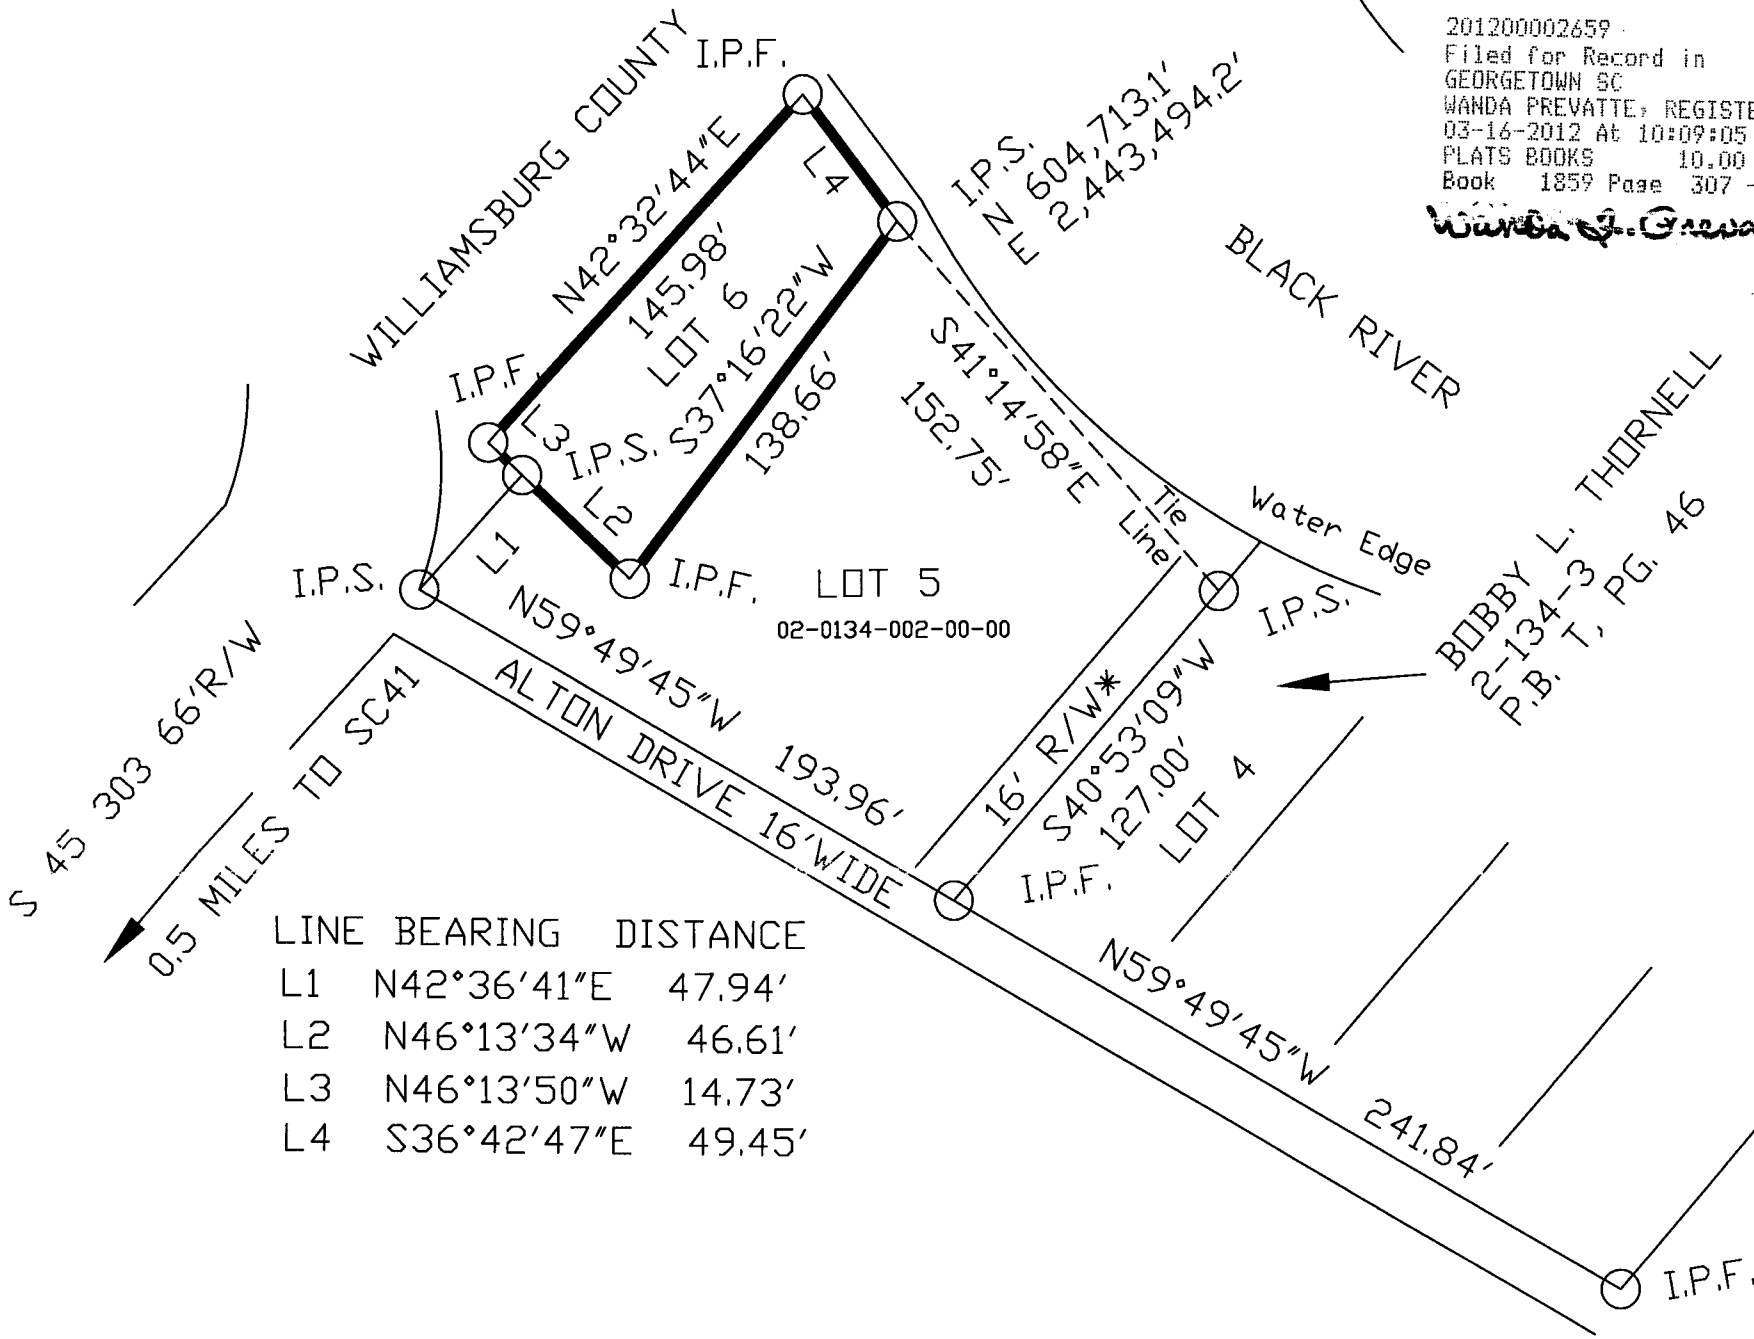


LINE	BEARING	DISTANCE
L1	N42°36'41"E	47.94'
L2	N46°13'34"W	46.61'
L3	N46°13'50"W	14.73'
L4	S36°42'47"E	49.45'

P I A U
OF
PROPERTY RE-SURVEYED FOR
GEORGE L. DONNELLY
BEING A CERTIFIED RE-SURVEY
OF LOT NO. 6 OF THE
ALTON ETHERIDGE SUBDIVISION
LOCATED AT BLACK RIVER LANDING
NEAR ANDREWS, SC.
LOT 6 CONTAINS 0.18 ACRES

GEORGETOWN COUNTY
SOUTH CAROLINA
TAX DISTRICT NO. 2
02-0134-001-00-00

Area by Autocad R12
Ratio of Precision: 1"/5,000'
Scale: 1" = 60'

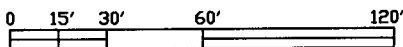

REFERENCE:

1. PLAT BOOK T, PAGE 46.
2. MAP BY SAM HARPER OF FOR ALTON ETHERIDGE DATED JUNE 26, 1968, REVISED JAN. 3, 1972.

This plat was prepared for the exclusive use of the person, persons or entity named in the certificate hereon. Said certificate does not extend to any unnamed person without an express recertification by the Surveyor namingsaid person.

N.B. 25/43 ACAD/File 12/GEORGE DONNELLY

NOTES:


1. STATE PLANE COORDINATES BY GPS.
 2. PROPERTY IS IN FLOOD ZONE A.
 3. PROPERTY IS ZONED MR 10.
 4. LOT 6 OWNED BY:
MERI N. WEST
18202 COUNTY LINE RD.
ANDREWS, SC 29510
- * 16' R/W SHOWN ON MAP BY SAM HARPER DATED JUNE 26, 1968, REVISED JANUARY 3, 1972. MAP IS FOR ALTON ETHERIDGE. OWNERSHIP OF SAID R/W HAS NOT BEEN DETERMINED BY UNDERSIGNED SURVEYOR.

LEGEND

I.P.S. IRON PIPE SET
I.P.F. IRON PIPE FOUND

SURVEY COMPLETED FEBRUARY 2, 2012 BY
EDWARD A. BODIFORD, PE, RLS, NO. 7896

I hereby state that to the best of my knowledge, information, and belief, the survey shown hereon was made in accordance with the requirements of the Minimum Standards Manual for the Practice of Land Surveying in South Carolina, and meets or exceeds the requirements for a Class B survey as specified therein.

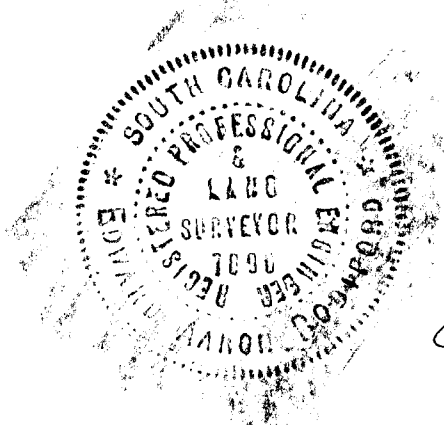

Edward A. Bodiford