


STATE GRID NORTH
BY GNSS
FROM SCVS
ALL DISTANCES SHOWN ARE
SC GRID SCALE-MAD83 (2011)

LEGEND

- LEXINGTON COUNTY G.I.S.
- CALHOUN COUNTY G.I.S.
- USGS WATER FEATURES
- o (XXX) CORNER IN ROAD
- COUNTY LINE SIGN

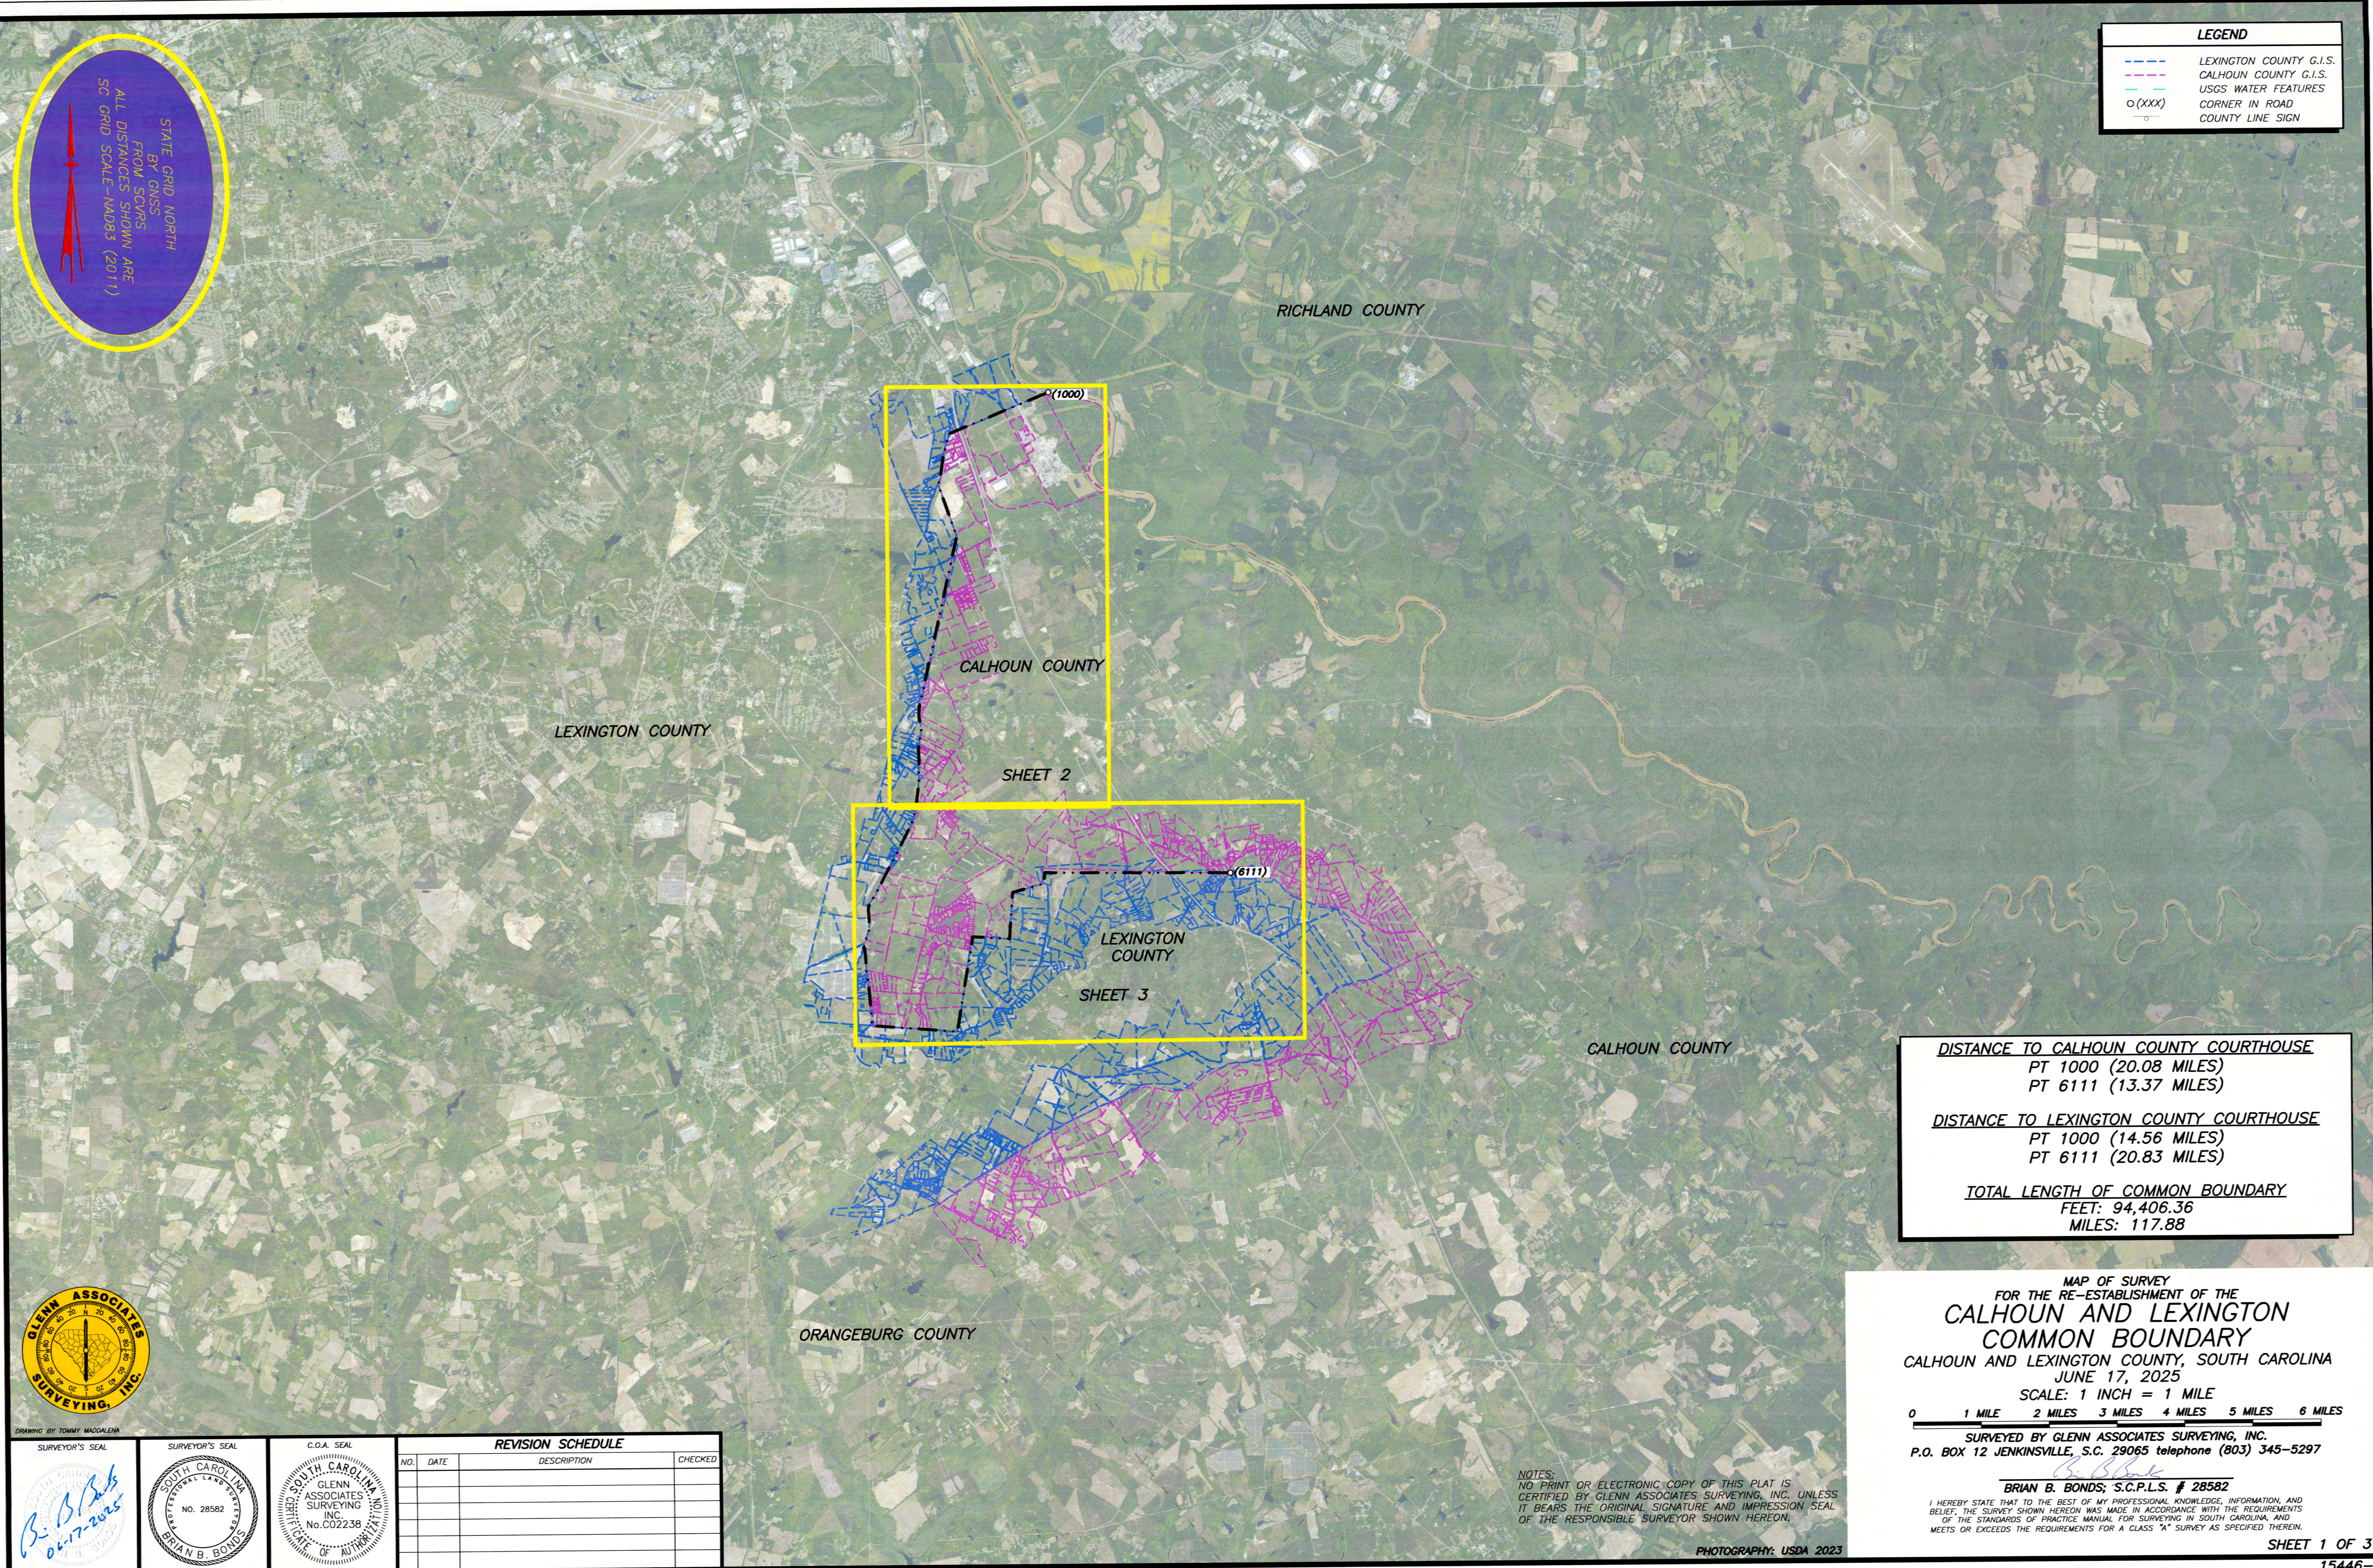

DISTANCE TO CALHOUN COUNTY COURTHOUSE
PT 1000 (20.08 MILES)
PT 6111 (13.37 MILES)

DISTANCE TO LEXINGTON COUNTY COURTHOUSE
PT 1000 (14.56 MILES)
PT 6111 (20.83 MILES)

TOTAL LENGTH OF COMMON BOUNDARY
FEET: 94,406.36
MILES: 117.88

MAP OF SURVEY
FOR THE RE-ESTABLISHMENT OF THE
**CALHOUN AND LEXINGTON
COMMON BOUNDARY**
CALHOUN AND LEXINGTON COUNTY, SOUTH CAROLINA
JUNE 17, 2025
SCALE: 1 INCH = 1 MILE

0 1 MILE 2 MILES 3 MILES 4 MILES 5 MILES 6 MILES

SURVEYED BY GLENN ASSOCIATES SURVEYING, INC.
P.O. BOX 12 JENKINSVILLE, S.C. 29065 telephone (803) 345-5297



SURVEYOR'S SEAL		SURVEYOR'S SEAL		C.O.A. SEAL		REVISION SCHEDULE		
B. B. Bonds 06-17-2025		SOUTH CAROLINA BRIAN B. BONDS NO. 28582		SOUTH CAROLINA GLENN ASSOCIATES SURVEYING INC. No. C02238		NO.	DATE	CHECKED


NOTES:
NO PRINT OR ELECTRONIC COPY OF THIS PLAT IS
CERTIFIED BY GLENN ASSOCIATES SURVEYING, INC. UNLESS
IT BEARS THE ORIGINAL SIGNATURE AND IMPRESSION SEAL
OF THE RESPONSIBLE SURVEYOR SHOWN HEREON.

PHOTOGRAPHY: USDA 2023

BRIAN B. BONDS, S.C.P.L.S. # 28582
I HEREBY STATE THAT TO THE BEST OF MY PROFESSIONAL KNOWLEDGE, INFORMATION, AND
BELIEF, THE SURVEY SHOWN HEREON WAS MADE IN ACCORDANCE WITH THE REQUIREMENTS
OF THE STANDARDS OF PRACTICE MANUAL FOR SURVEYING IN SOUTH CAROLINA, AND
MEETS OR EXCEEDS THE REQUIREMENTS FOR A CLASS "A" SURVEY AS SPECIFIED THEREIN.

STATE GRID NORTH
BY GNSS
FROM SCRS
NAD83 (2011)

MATCH LINE SHEET 2
MATCH LINE SHEET 3

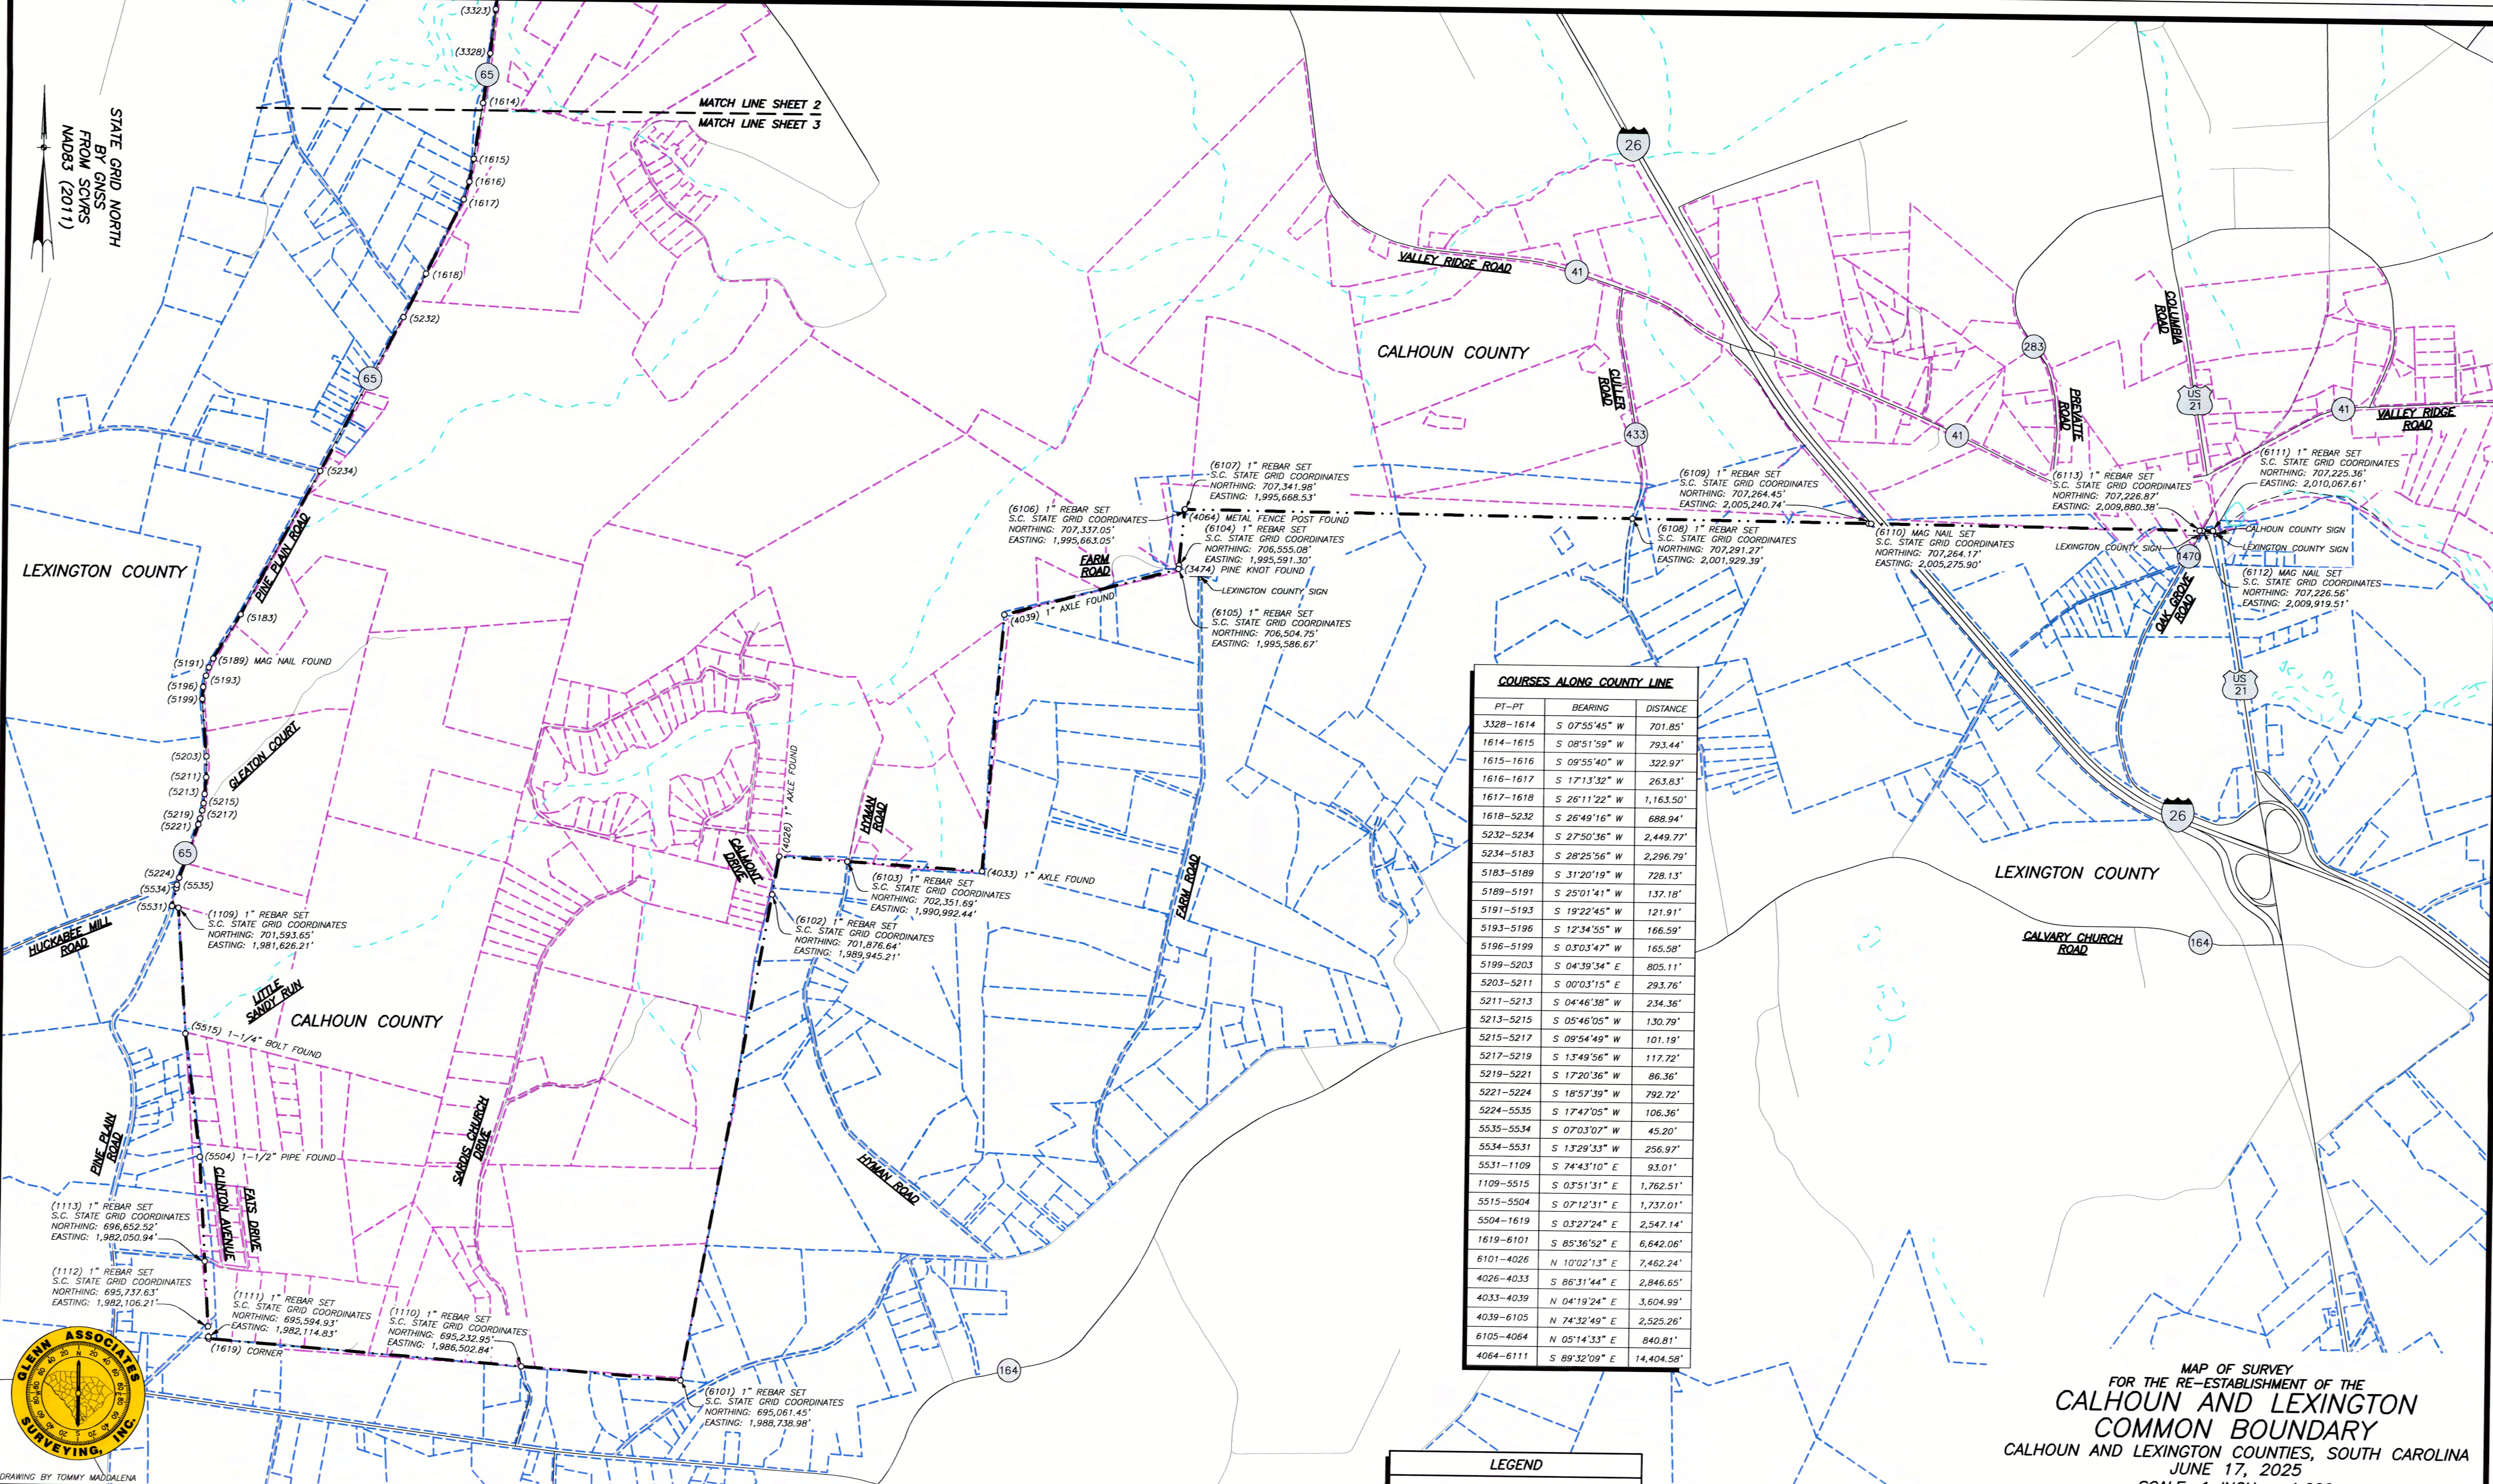

COURSES ALONG COUNTY LINE		
PT-PT	BEARING	DISTANCE
3328-1614	S 07°55'45" W	701.85'
1614-1615	S 08°51'59" W	793.44'
1615-1616	S 09°55'40" W	322.97'
1616-1617	S 17°13'32" W	263.83'
1617-1618	S 26°11'22" W	1,163.50'
1618-5232	S 26°49'16" W	688.94'
5232-5234	S 27°50'36" W	2,449.77'
5234-5183	S 28°25'56" W	2,296.79'
5183-5189	S 31°20'19" W	728.13'
5189-5191	S 25°01'41" W	137.18'
5191-5193	S 19°22'45" W	121.91'
5193-5196	S 12°34'55" W	166.59'
5196-5199	S 03°03'47" W	165.58'
5199-5203	S 04°39'34" E	805.11'
5203-5211	S 00°03'15" E	293.76'
5211-5213	S 04°46'38" W	234.36'
5213-5215	S 05°46'05" W	130.79'
5215-5217	S 09°54'49" W	101.19'
5217-5219	S 13°49'56" W	117.72'
5219-5221	S 17°20'36" W	86.36'
5221-5224	S 18°57'39" W	792.72'
5224-5535	S 17°47'05" W	106.36'
5535-5534	S 07°03'07" W	45.20'
5534-5531	S 13°29'33" W	256.97'
5531-1109	S 74°43'10" E	93.01'
1109-5515	S 03°51'31" E	1,762.51'
5515-5504	S 07°12'31" E	1,737.01'
5504-1619	S 03°27'24" E	2,547.14'
1619-6101	S 85°36'52" E	6,642.06'
6101-4026	N 10°02'13" E	7,462.24'
4026-4033	S 86°31'44" E	2,846.65'
4033-4039	N 04°19'24" E	3,604.99'
4039-6105	N 74°32'49" E	2,525.26'
6105-4064	N 05°14'33" E	840.81'
4064-6111	S 89°32'09" E	14,404.58'

LEGEND	
	LEXINGTON COUNTY G.I.S.
	CALHOUN COUNTY G.I.S.
	USGS WATER FEATURES
	CORNER IN ROAD
	COUNTY LINE SIGN

MAP OF SURVEY
FOR THE RE-ESTABLISHMENT OF THE
CALHOUN AND LEXINGTON
COMMON BOUNDARY
CALHOUN AND LEXINGTON COUNTIES, SOUTH CAROLINA
JUNE 17, 2025
SCALE: 1 INCH = 1,000'
0 1,000' 2,000' 3,000' 4,000' 5,000' 6,000'
SURVEYED BY GLENN ASSOCIATES SURVEYING, INC.
P.O. BOX 12 JENKINSVILLE, S.C. 29065 telephone (803) 345-5297



DRAWING BY TOMMY MADDALENA	
SURVEYOR'S SEAL BRIAN B. BONDS 2025	SURVEYOR'S SEAL BRIAN B. BONDS 2025
C.O.A. SEAL GLENN ASSOCIATES SURVEYING, INC. No. C02238	REVISION SCHEDULE
	NO. DATE DESCRIPTION CHECKED

NOTES:
NO PRINT OR ELECTRONIC COPY OF THIS PLAT IS
CERTIFIED BY GLENN ASSOCIATES SURVEYING, INC. UNLESS
IT BEARS THE ORIGINAL SIGNATURE AND IMPRESSION SEAL
OF THE RESPONSIBLE SURVEYOR SHOWN HEREON.

BRIAN B. BONDS; S.C.P.L.S. # 28582
I HEREBY STATE THAT TO THE BEST OF MY PROFESSIONAL KNOWLEDGE, INFORMATION, AND
BELIEF, THE SURVEY SHOWN HEREON WAS MADE IN ACCORDANCE WITH THE REQUIREMENTS
OF THE STANDARDS OF PRACTICE MANUAL FOR SURVEYING IN SOUTH CAROLINA, AND
MEETS OR EXCEEDS THE REQUIREMENTS FOR A CLASS "A" SURVEY AS SPECIFIED THEREIN.