


# NORTH CAROLINA CLEVELAND COUNTY

# NORTH CAROLINA CLEVELAND COUNTY

N  
S.C. Grid 83/2011

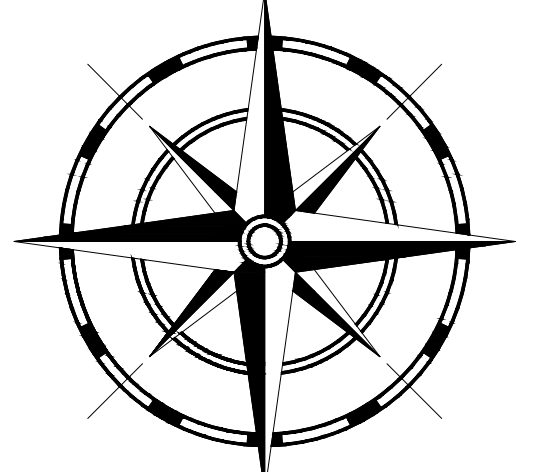

1" = 3000'  
0 3000 6000 Feet

LEGEND	
(f)	Found
(c)	Calculated
(s)	Set
▲	Monument Point
○	Point

INSET: 1" = 500'  
0 500 1000 Feet

Line Table		
Line #	Length	Direction
L1	4002.97	S87° 59' 33"E
L2	1411.91	S87° 59' 33"E
L3	74.25	S23° 15' 01"E
L4	1801.95	N23° 15' 01"W
L5	176.59	N88° 57' 25"W
L6	282.38	N82° 15' 44"W
L7	464.19	S45° 27' 10"W
L8	1062.08	N65° 12' 07"W
L9	3837.34	S08° 47' 49"W

Point Table					
Point	Latitude	Longitude	Northing(IFT)	Easting(IFT)	Description
A	N35° 11' 03.20"	W81° 52' 29.25"	1220387.55	1738552.75	Granite Monument (f)
B	N35° 10' 46.22"	W81° 52' 20.15"	1218663.72	1739293.38	Granite Monument (f)
D	N35° 04' 27.56"	W81° 48' 55.27"	1180236.46	1756001.03	Granite Monument (f)
E	N35° 02' 07.36"	W81° 47' 39.59"	1166011.51	1762182.71	Proposed Corner (c)
F	N34° 55' 47.68"	W81° 44' 57.27"	1127522.25	1775403.11	Granite Monument (f)
I	N34° 55' 52.02"	W81° 45' 08.89"	1127967.71	1774438.96	Granite Monument (f)
J	N34° 55' 49.95"	W81° 45' 11.40"	1127760.26	1774228.21	1-1/2" Pipe (f)
K	N34° 55' 53.88"	W81° 44' 28.96"	1128132.10	1777765.56	Granite Monument (f)
L	N35° 01' 09.58"	W81° 47' 08.43"	1160150.12	1764729.87	Proposed Corner (c)
M	N35° 02' 08.25"	W81° 48' 27.54"	1166132.21	1758196.03	Proposed Corner (c)
N	N35° 03' 26.08"	W81° 48' 22.07"	1173998.16	1758711.99	Proposed Corner (c)
O	N34° 55' 58.96"	W81° 44' 05.76"	1128631.63	1779700.61	Point in Brown's Branch (c)
P	N34° 55' 48.77"	W81° 45' 12.84"	1127642.08	1774108.15	Point in Pacolet River (c)
Q	N34° 55' 49.13"	W81° 45' 16.20"	1127680.10	1773828.34	Point in Pacolet River (c)
R	N34° 55' 49.15"	W81° 45' 18.32"	1127683.31	1773651.78	Point in Pacolet River (c)
S	N35° 11' 02.53"	W81° 52' 28.89"	1220319.33	1738582.06	Proposed Corner (c)
T	N35° 11' 02.16"	W81° 52' 11.88"	1220269.87	1739993.10	T-Post
U	N35° 11' 03.58"	W81° 53' 17.09"	1220459.55	1734581.55	1/2" Pipe

**NOTES:**

- Roads and statutory landmarks and residences were positioned by various methods including use of South Carolina's RTN and a GPS rover, conventional surveying methodology, map compilation, historical aerial photography overlay, and GIS layers.
- The limits of Cowpens, as shown, are as they were in 1896. The limits of Chesnee, as shown, are as they were in 1909. These limits are shown for demonstrative purposes, only. Town limits may have been redefined by legislation or annexation in more recent years.
- SC Grid bearings and distances are shown hereon.

**REFERENCES:**

- SOUTH CAROLINA CODE OF LAWS SECTION 4-3-110. Cherokee County: "...to near where G. W. Webster now lives or formerly resided, placing his present or former residence in new county; thence S. 75° W. 66.23 chains to rock N. E. corner lot of property now or formerly owned by Pacolet Manufacturing Company at Brown's old mill; thence N. 63° W. 15.70 with line of said lot to rock; thence S. 45° N. 5.73 to maples; thence same course 87 links to Pacolet River; thence with said river upstream 7.36 to stake on Pacolet; thence N. 16° W. property now or formerly owned by H. L. C. Murphy in old county, property known as Hammett property in new county, Hammett School House near crossroads in old county, property now or formerly owned by Miss Mary Brown in new county, 509.80 chains to stake 1 mile east of town of Cowpens; thence N. 24° W. 64 chains to line of Lime Stone township; thence with Lime Stone township 80 chains to southwest corner of said township; thence N. 116.80 chains with line of Lime Stone township to mark line running N. 24° W.; thence N. 24° W., leaving property now or formerly owned by Joel Petty and property now or formerly owned by Cleveland Gossett in old county, passing through house now or formerly occupied by J. G. Powell, leaving the property now or formerly owned by Andy Norton in Spartanburg County, also house now or formerly owned by Mrs. Price, placing the house now or formerly belonging to Cash and the house now or formerly owned by Fate Martin in new county, passing through the store room now or formerly belonging to Finch Martin, but leaving his present or former dwelling house in old county, leaving properties now or formerly owned by John Walker and Mrs. Cudd in Spartanburg County, 785.65 chains to stake on North Carolina line"...
- SOUTH CAROLINA CODE OF LAWS SECTION 4-3-480. Spartanburg County: "...thence along the western boundary of Cherokee County to the North Carolina state line"...
- Map representing the County of Spartanburg, by Epton and Sloan, dated February 22, 1869; a copy of said map held in the Kennedy Room of the Spartanburg County Library.
- USGS Quadrangle Maps: Spartanburg 1947; Cowpens 1959 & 1983; Pacolet Mills 1969; Chesnee 1993
- Brown's Mill Documents: Spartanburg County Deed Book TT, Page 574. Plat of survey for Pacolet Manufacturing Company's Brown's Old Mill Tract, by Dan E. Collins, dated October 19, 1964 and recorded in Plat Book 49, Page 70. Survey of the property of Deering Milliken, Inc., by Neil R. Phillips, dated May 27, 1974, revised December 22, 1975.
- Map of Chesnee, by W.N. Willis, Civil Engr., dated November - 1909. (South Carolina Department of Archives and History) and Map of Chesnee, Development of Chesnee Land Co., by W.N. Willis dated 1909, revised 1939 and recorded in the register of deeds for Spartanburg County in Plat Book 15, pages 42-43.
- Plat of a Proposed Annex of a section of Spartanburg County to Cherokee County, dated June of 1922. Map of portion of Chesnee School District No. 94, territory in Cherokee County, proposed for annexation to Spartanburg County, by J.B. Cash, dated August 5-7, 1925. (South Carolina Department of Archives and History).
- Re-establishment of the North Carolina and South Carolina Boundary from the Catawba River West to the Common Corner of Greenville and Spartanburg Counties (at the 1815 Boundary Stone at the Old Block House), by CESI Land Development Services, dated October 7, 2013, revised October 7, 2013. This state line map has been approved by the NC-SC Joint Boundary Commission, but is not an official state boundary map until approved administratively in North Carolina and legislatively in South Carolina.
- For additional references and survey methodology see Cherokee/Spartanburg County Line Report of Survey, by the South Carolina Geodetic Survey, dated December of 2014.


## RE-ESTABLISHMENT OF THE COMMON BOUNDARY OF CHEROKEE AND SPARTANBURG COUNTIES FROM BROWN'S BRANCH TO THE NORTH CAROLINA/SOUTH CAROLINA LINE

I hereby state that to the best of my professional knowledge, information, and belief, the survey shown hereon was made in accordance with the requirements of the Standards of Practice Manual for Surveying in South Carolina, and meets or exceeds the requirements for a Class B survey as specified therein.

FIELD WORK AND MAP BY  
SOUTH CAROLINA GEODETIC SURVEY  
5 GEOLOGY ROAD  
COLUMBIA, SC 29212  
803.896.7700

Date: Corners To Be Placed  
\*Date Reflects Final Day of Field Work

PROF. LAND SURVEYOR NO. 26946  
DAVID K. BALLARD

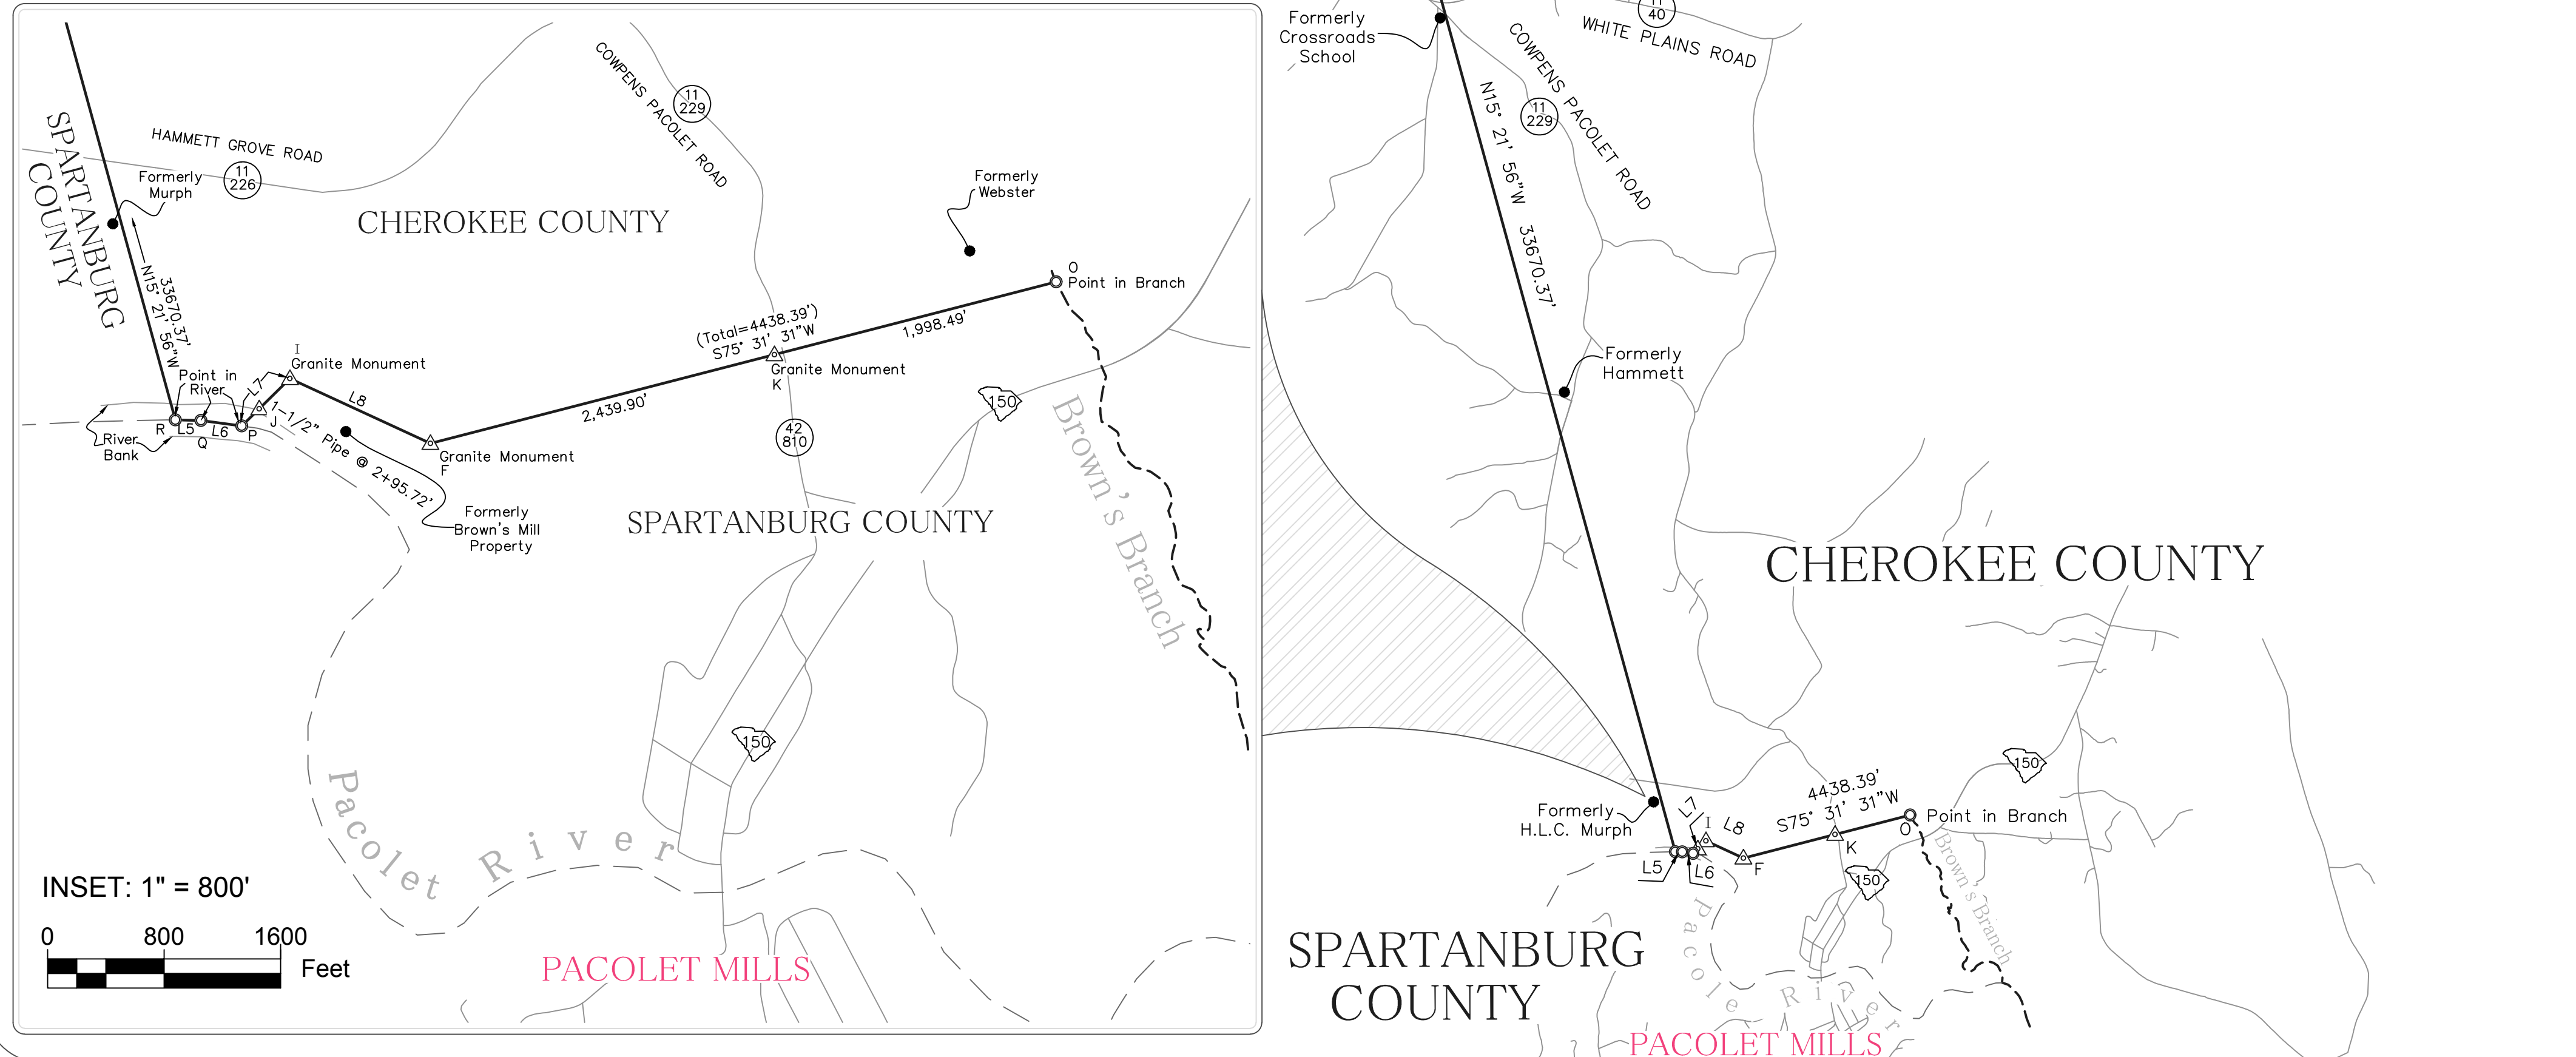

INSET: 1" = 800'  
0 800 1600 Feet