


Point Table			
Point #	Northing	Eastng	Description
A	248608.05	2209560.37	Point (c)
B	248305.90	2209520.77	1" Pipe (f)
C	248021.11	2209483.46	1/2" Rebar (f)
D	247346.97	2209862.58	Concrete Monument (f)
E	247297.76	2209884.60	1" Rebar (s) Capped
F	247303.15	2209934.76	Concrete Monument (f) (State Park)
G	247406.85	2210167.84	5/8" Rebar (f)
H	247373.99	2210193.65	5/8" Rebar (f)
I	247952.88	2211463.04	1/2" Rebar (f)
J	248162.80	2211947.04	3/4" Rebar (f)

LEGEND		
(f)	Found	
(c)	Calculated	
(s)	Set	
▲	Monument	
○	Point	

Parcel Line Table		
Line #	Length	Direction
A-B	304.73'	S7° 27' 55" W
B-C	287.22'	S7° 27' 55" W
C-D	773.44'	S29° 21' 07" E
D-E	53.91'	S24° 07' 04" E
E-F	50.44'	N83° 51' 54" E
F-G	255.10'	N66° 00' 59" E
G-H	41.78'	S38° 09' 05" E
H-I	1395.04'	N65° 29' 48" E
I-J	527.68'	N66° 31' 18" E
J-K	299.67'	N66° 37' 08" E

S.C. Grid 83/2011

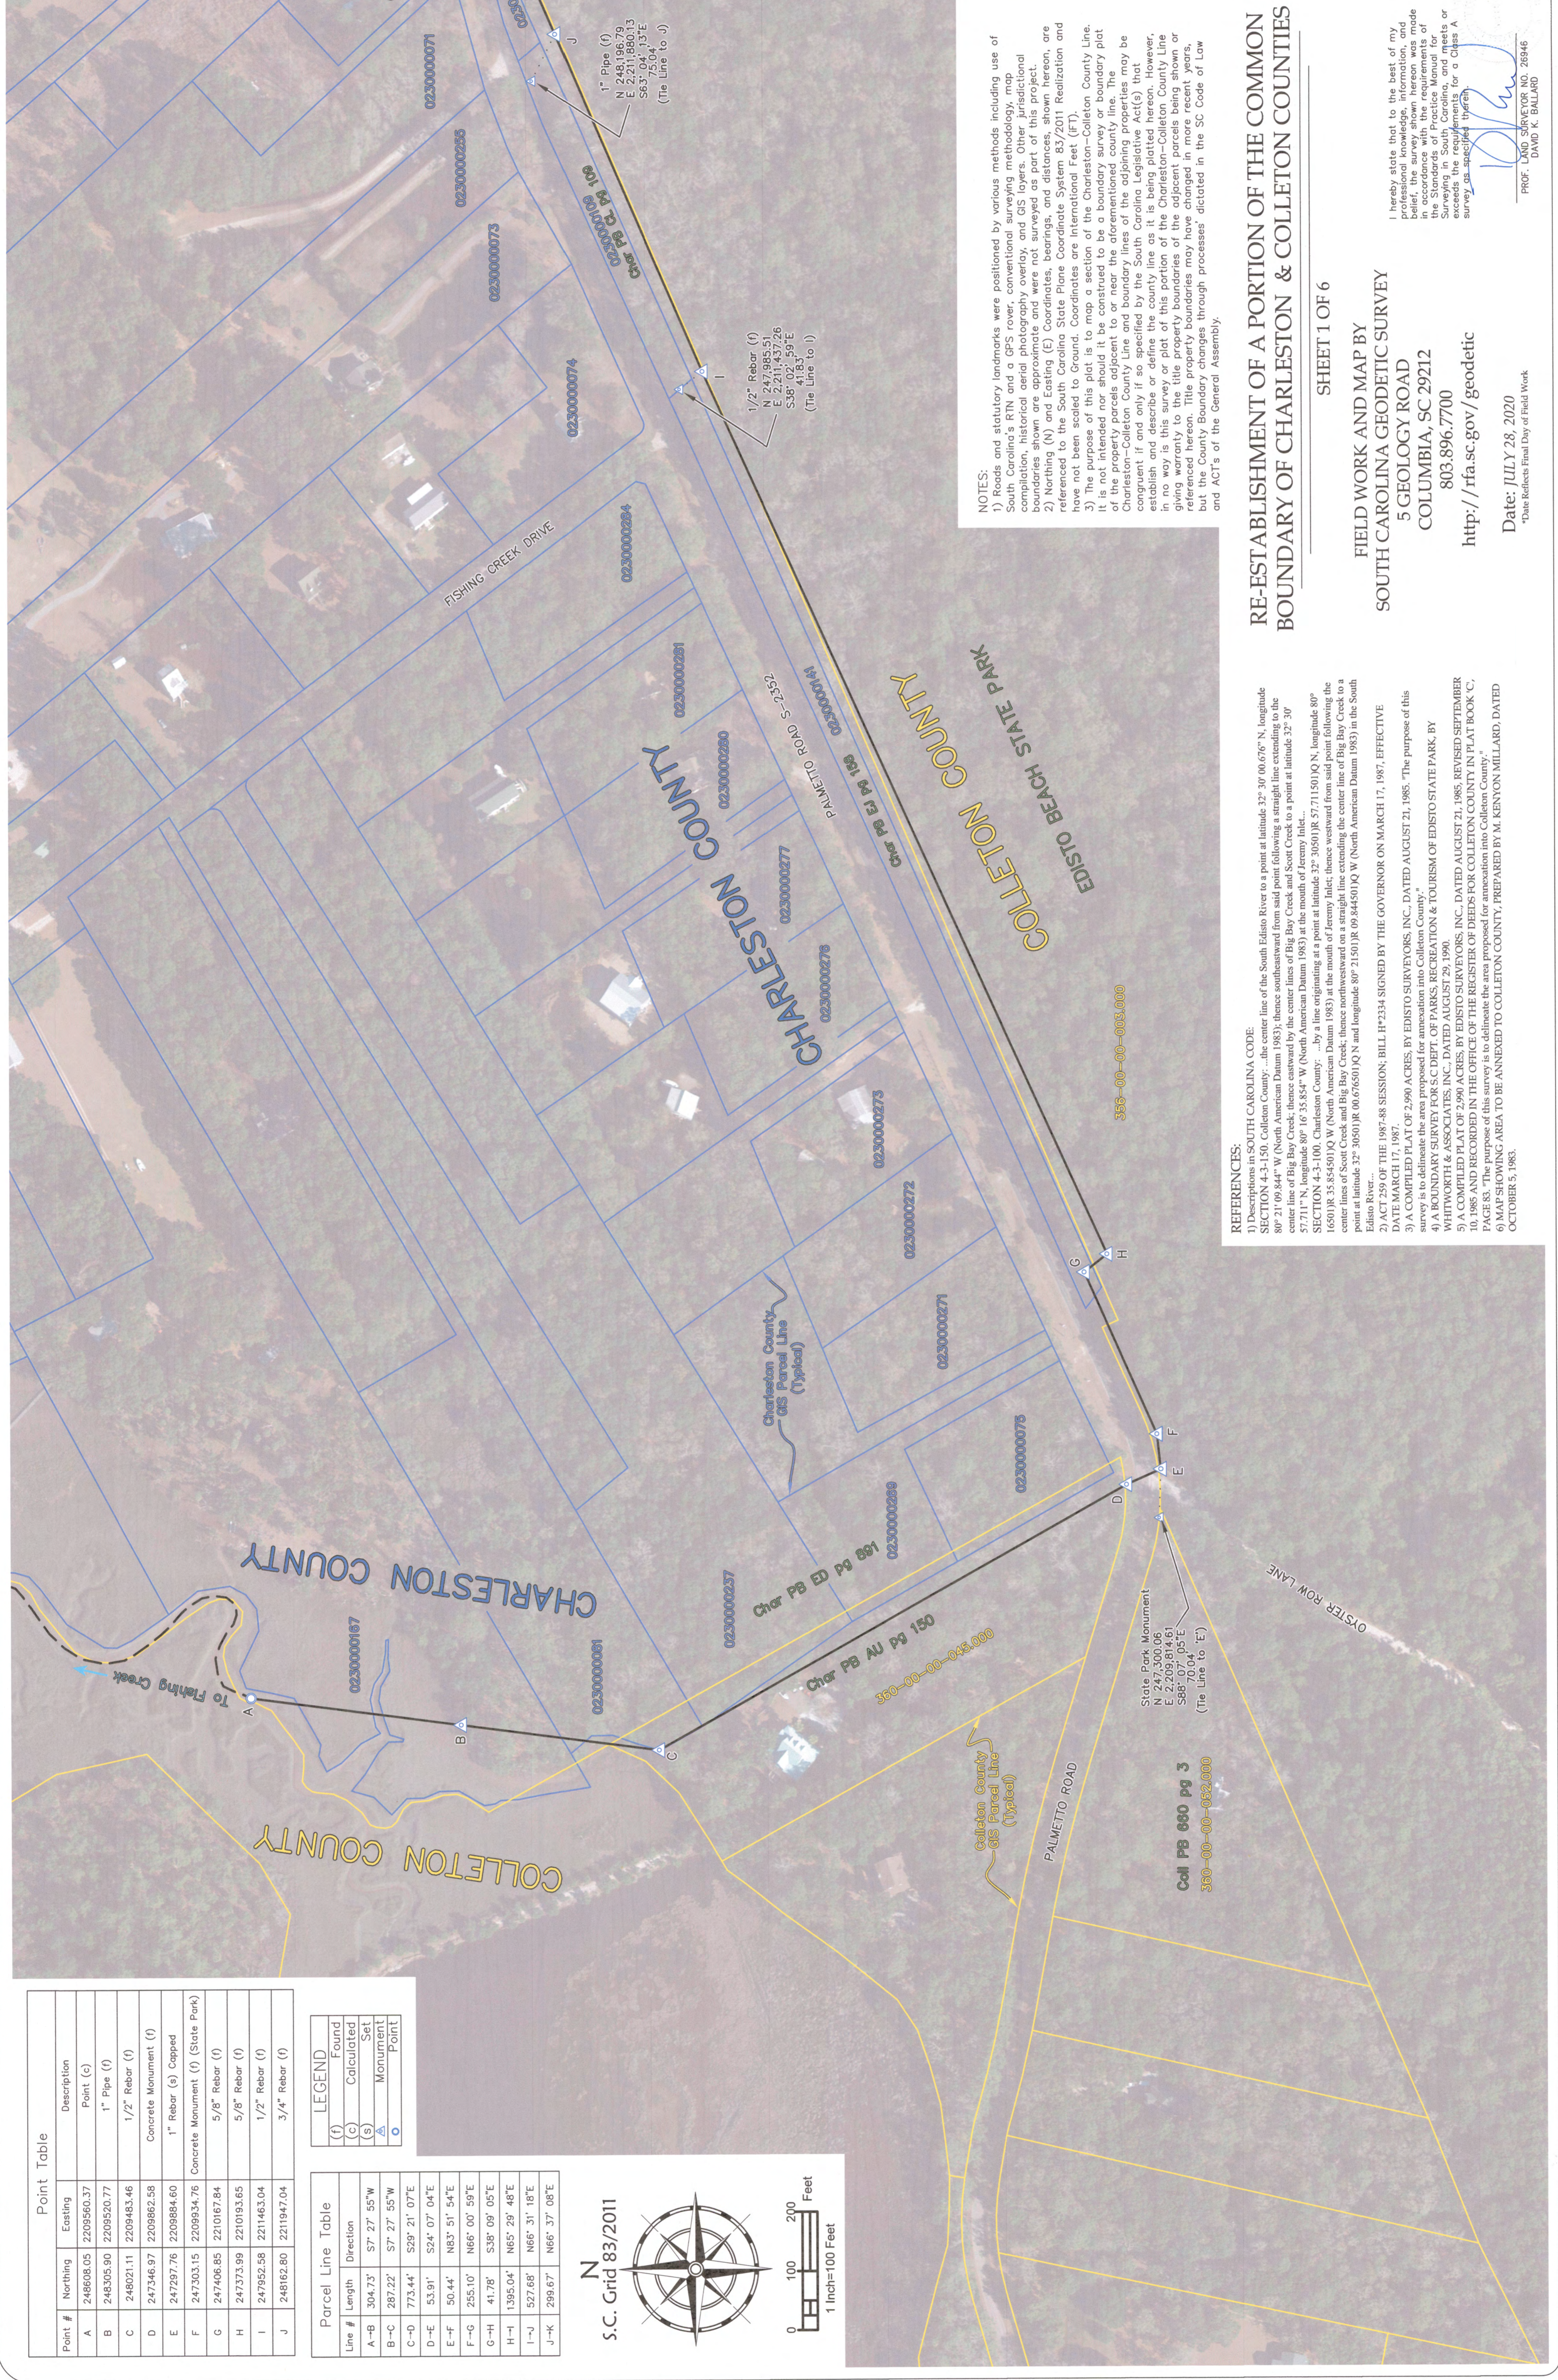

NOTES:
 1) Roads and statutory landmarks were positioned by various methods including use of South Carolina's RTN and a GPS rover, conventional surveying methodology, map compilation, historical aerial photography, overlay, and GIS layers. Unsurveyed physical boundaries shown are approximate and were not surveyed. Coordinates of this project are referenced to the South Carolina State Plane Coordinate System 83/2011 Realization and have not been scaled to Ground. Coordinates are International Feet (IFT).
 2) The purpose of this plot is to map a section of the Charleston-Colleton County Line. It is not intended nor should it be construed to be a boundary survey or a boundary plat of the property parcels adjacent to a boundary survey line. The Charleston-Colleton County Line boundary lines of the adjoining properties may be congruent or adjacent to the boundary lines defined by the South Carolina Legislative Act(s) that establish and describe or define the county line as it is being plotted herein. However, this survey or plot of this portion of the Charleston-Colleton County Line giving warranty to the title property boundaries of the adjacent parcels being shown or referenced herein. Title property boundaries may have changed in more recent years, but the County Boundary changes through processes' dictated in the SC Code of Law and ACT's of the General Assembly.

RE-ESTABLISHMENT OF A PORTION OF THE COMMON BOUNDARY OF CHARLESTON & COLLETON COUNTIES

SHEET 1 OF 6

FIELD WORK AND MAP BY
 SOUTH CAROLINA GEODETIC SURVEY
 5 GEOLOGY ROAD
 COLUMBIA, SC 29212
 803.896.7700
<http://rfa.sc.gov/geodetic>

Date: JULY 28, 2020
 *Date Reflects Final Day of Field Work

PROF. LAND SURVEYOR NO. 26946
 DAVID K. BALLARD


I hereby state that to the best of my belief, the survey shown hereon was made in accordance with the requirements of the Standards of Practice Manual for Surveying in South Carolina, and meets or exceeds the standards for a Class A survey as specified therein.

REFERENCES:
 1) Descriptions in SOUTH CAROLINA CODE: SECTION 4-3-150, Colleton County...the center line of the South Edisto River to a point at latitude 32° 30' 00.676" N, longitude 80° 21' 09.844" W (North American Datum 1983); thence southwesterly from said point following a straight line extending to the center line of Big Bay Creek; thence eastward by the center lines of Big Bay Creek and Scott Creek to a point at latitude 32° 30' 57.711" N, longitude 80° 16' 35.854" W (North American Datum 1983) at the mouth of Jeremy Inlet... SECTION 4-3-100, Charleston County: ...by a line originating at a point at latitude 32° 30' 50.000" N, longitude 80° 16' 50.000" W (North American Datum 1983) at the mouth of Jeremy Inlet; thence westward from said point following the center lines of Scott Creek and Big Bay Creek; thence northwesterly on a straight line extending the center line of Big Bay Creek to a point at latitude 32° 30' 50.000" N and longitude 80° 21' 50.000" W (North American Datum 1983) in the South Edisto River...
 2) ACT 259 OF THE 1987-88 SESSION; BILL H-2334 SIGNED BY THE GOVERNOR ON MARCH 17, 1987, EFFECTIVE DATE MARCH 17, 1987.
 3) A COMPLETED PLAT OF 2,990 ACRES, BY EDISTO SURVEYORS, INC., DATED AUGUST 21, 1985. "The purpose of this survey is to delineate the area proposed for annexation into Colleton County."
 4) A BOUNDARY SURVEY FOR S.C. DEPT. OF PARKS, RECREATION & TOURISM OF EDISTO STATE PARK, BY WHITWORTH & ASSOCIATES, INC., DATED AUGUST 29, 1990.
 5) A COMPLETED PLAT OF 2,990 ACRES, BY EDISTO SURVEYORS, INC., DATED AUGUST 21, 1985, REVISED SEPTEMBER 10, 1985 AND RECORDED IN THE OFFICE OF THE REGISTER OF DEEDS FOR COLLETON COUNTY IN PLAT BOOK 'C', PAGE 83. "The purpose of this survey is to delineate the area proposed for annexation into Colleton County."
 6) MAP SHOWING AREA TO BE ANNEXED TO COLLETON COUNTY, PREPARED BY M. KENYON MILLARD, DATED OCTOBER 5, 1985.


Point #	Northing	Easting	Description
I	247952.58	2211463.04	1/2" Rebar (f)
J	248162.80	2211947.04	3/4" Rebar (f)
K	248281.73	2212222.10	1" Pipe (f)
L	248068.38	2212350.42	2" Pipe (f) Capped (State Park)
M	248343.49	2212643.54	5/8" Rebar (f)
N	248686.69	2213035.30	1" Pipe (f)
O	248842.01	2213221.43	1" Pipe (f)
P	249033.36	2213453.44	1-1/2" Pipe (f)
Q	249179.90	2213629.66	5/8" Rebar (f)
R	249312.84	2213793.68	1-1/2" Pipe (f)
S	249649.95	2214209.99	5/8" Rebar (f)

Parcel Line Table	LEGEND
Line #	(f) Found
Length	(c) Calculated
Direction	(s) Set
	(M) Monument
	(P) Point

Line #	Length	Direction
H-1	1395.04'	N65° 29' 48"E
I-1	527.68'	N66° 31' 18"E
J-K	299.67'	N66° 37' 08"E
K-L	239.27'	S26° 55' 03"E
L-M	416.82'	N48° 41' 50"E
M-N	520.83'	N48° 46' 50"E
N-O	242.43'	N50° 09' 18"E
O-P	300.73'	N50° 29' 14"E
P-Q	229.18'	N50° 15' 09"E
Q-R	211.14'	N50° 58' 28"E
R-S	535.62'	N51° 00' 34"E
S-1	648.05'	N50° 15' 52"E

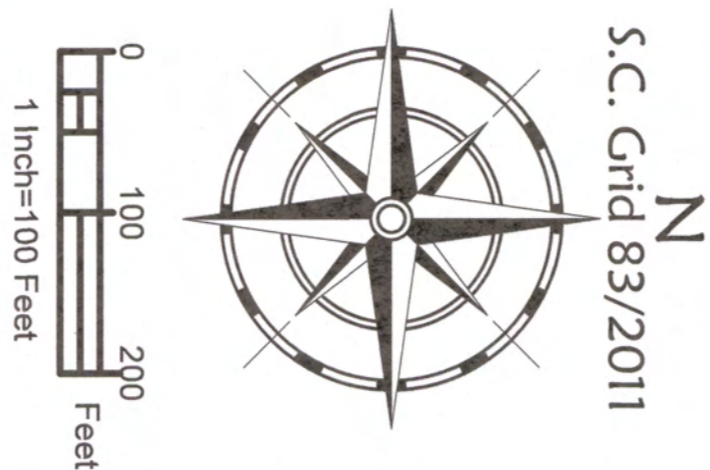

S.C. Grid 83/2011

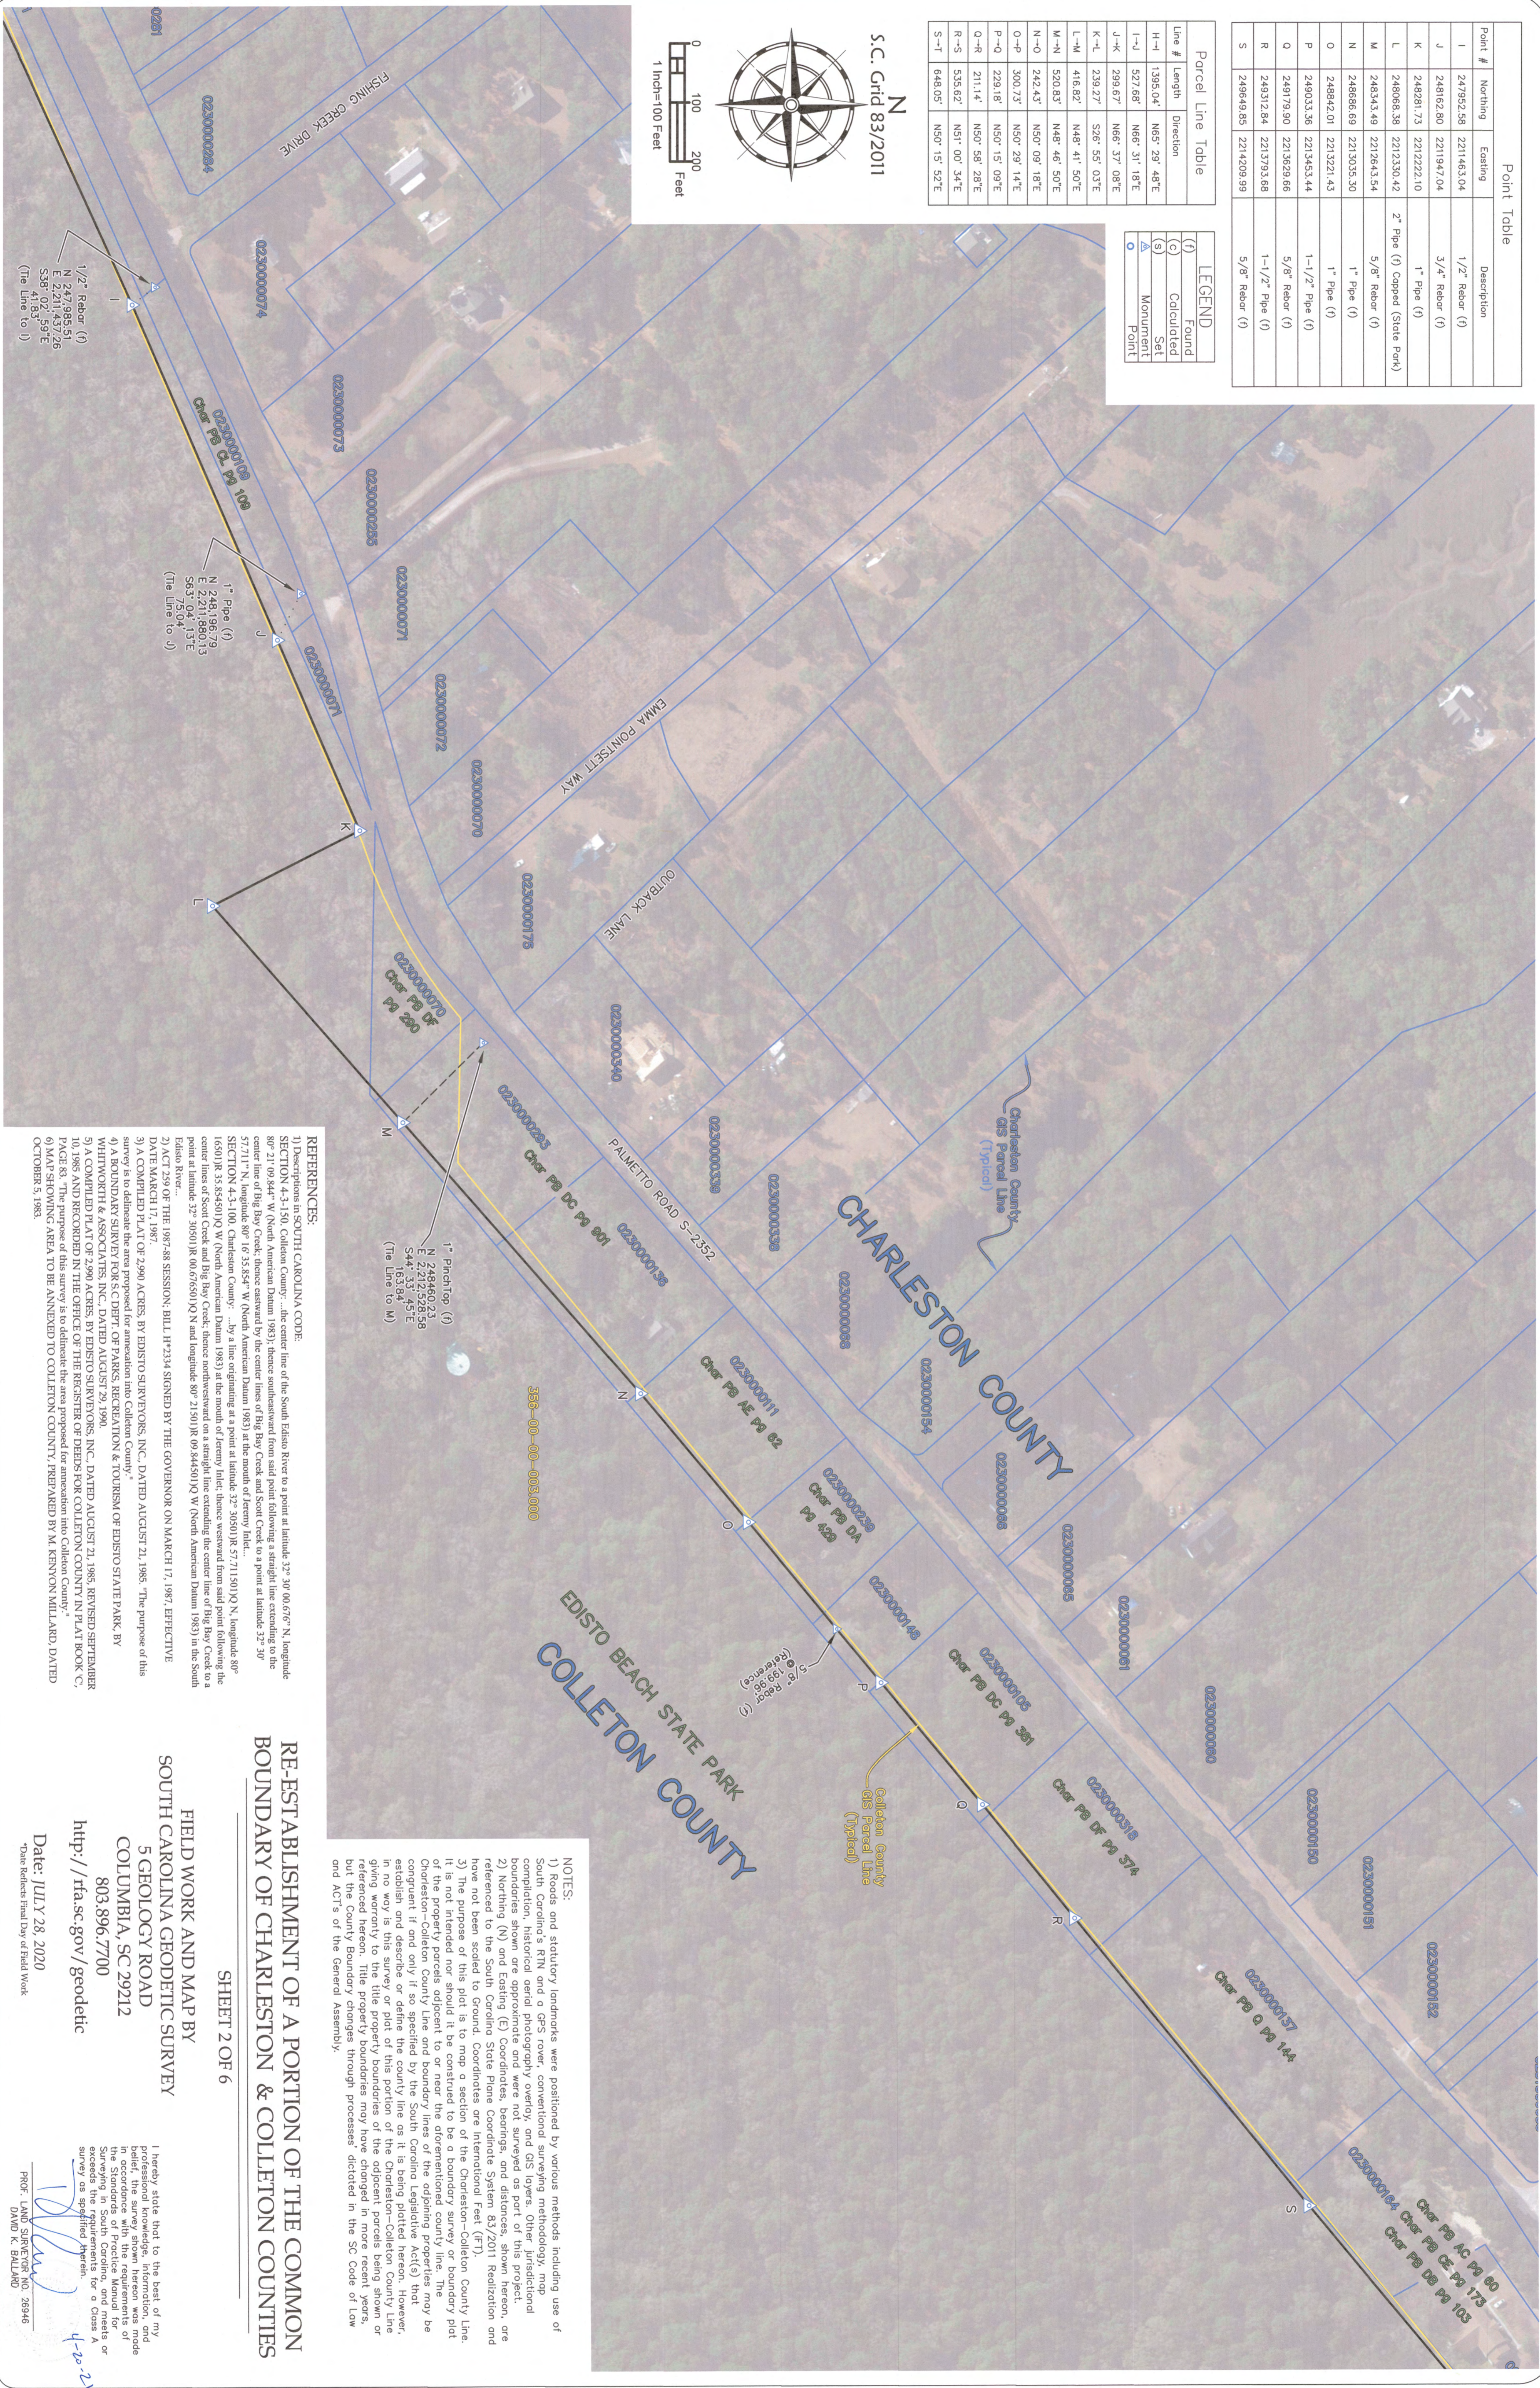

REFERENCES:

- 1) Descriptions in SOUTH CAROLINA CODE: SECTION 4-3-150, Colleton County; ...the center line of the South Edisto River to a point at latitude 32° 30' 00.676" N, longitude 80° 21' 09.844" W (North American Datum 1983); thence southward from said point following a straight line extending to the center line of Big Bay Creek; thence eastward by the center lines of Big Bay Creek and Scott Creek to a point at latitude 32° 30' 57.711" N, longitude 80° 16' 53.854" W (North American Datum 1983) at the mouth of Jeremy Inlet;...
- 2) ACT 1250 OF THE 1987-88 SESSION; BILL H*2334 SIGNED BY THE GOVERNOR ON MARCH 17, 1987; EFFECTIVE DATE MARCH 17, 1987.
- 3) A COMPLETED PLAT OF 2.990 ACRES, BY EDISTO SURVEYORS, INC., DATED AUGUST 21, 1985. "The purpose of this survey is to determine the precise location of the center line of the Edisto River for the purpose of the Edisto State Park, by Edisto Surveyors, Inc., dated August 29, 1990.
- 4) A BOUNDARY SURVEY OF 2.990 ACRES, BY EDISTO SURVEYORS, INC., DATED AUGUST 21, 1985. REVISED SEPTEMBER 11, 1985 AND RECORDED IN THE OFFICE OF THE REGISTER OF DEEDS FOR COLLETON COUNTY IN PLAT BOOK C, PAGE 85. THE PURPOSE OF THIS SURVEY IS TO DELINEATE THE SEAS PROPOSED FOR ANNEXATION INTO COLLETON COUNTY." OCTOBER 5, 1985.

- NOTES:**
- 1) South and statutory landmarks were positioned by various methods including use of South Carolina's RTN and a GPS rover, conventional surveying methodology, map compilation, historical aerial photography overlay, and GIS layers. Other jurisdictional boundaries shown are approximate and were not surveyed as part of this project.
 - 2) Northing (N) and Easting (E) Coordinates, bearings, and distances, shown hereon, are referenced to the South Carolina State Plane Coordinate System 83/2011 Redization and have not been scaled to Ground. Coordinates are International Feet (FT).
 - 3) The purpose of this plat is to map a section of the Charleston-Colleton County Line. If a boundary parcel is adjacent to, or near the aforementioned county line, the boundary parcel should be constructed to be a boundary survey or boundary plat of Charleston-Colleton County Line and boundary lines of the adjoining properties may be established and describe or define the county line as it is being plotted hereon. However, in no way is this survey or plat of this portion of the Charleston-Colleton County Line giving warranty to the title property boundaries of the adjacent parcels being shown or referenced hereon. Title property boundaries may have changed in more recent years, but the County Boundary changes through processes dictated in the SC Code of Law and ACT's of the General Assembly.

RE-ESTABLISHMENT OF A PORTION OF THE COMMON BOUNDARY OF CHARLESTON & COLLETON COUNTIES

SHEET 2 OF 6

FIELD WORK AND MAP BY
SOUTH CAROLINA GEODETIC SURVEY

5 GEOLOGY ROAD
COLUMBIA, SC 29212
803.896.7700

<http://ra.sco.gov/geodetic>

Date: JULY 28, 2020

"Date Reflects Final Day of Field Work"

I hereby state that to the best of my professional knowledge, information, and belief, the survey shown hereon was made in accordance with the requirements of the Standard South Carolina, and meets or exceeds the requirements for a Class A survey as specified therein.


PROF. LAND SURVEYOR NO. 26946
DANN K. BALLARD

4-20-22

Point #	Northing	Eastng	Description
S	249649.885	2214209.99	5/8" Rebar (f)
T	250064.12	2214708.35	3/4" Pipe (f)
U	250505.03	2215228.59	1-1/2" Pipe (f)
V	250546.35	2215278.30	1-1/2" Pipe (f)
W	250890.04	2215687.93	5/8" Rebar (f)
X	250949.77	2215735.66	Concrete Monument (f) (State Park)
Y	251040.17	2215862.16	1-1/4" Pipe (f)
Z	251183.19	2216031.12	Calic Point in 36" Oak
AA	251366.38	2216251.46	2" Pipe (f)

Line #	Length	Direction
R-S	535.62'	N51° 00' 34"E
S-T	648.05'	N50° 15' 52"E
T-U	681.95'	N49° 43' 06"E
U-V	64.63'	N50° 15' 58"E
V-W	534.72'	N50° 00' 11"E
W-X	106.14'	N55° 45' 06"E
X-Y	125.12'	N43° 44' 01"E
Y-Z	221.36'	N49° 45' 13"E
Z-AA	286.55'	N50° 15' 31"E
AA-AB	932.61'	N49° 45' 21"E

LEGEND
(f) Found
(c) Calculated
(s) Set
▲ Monument
○ Point

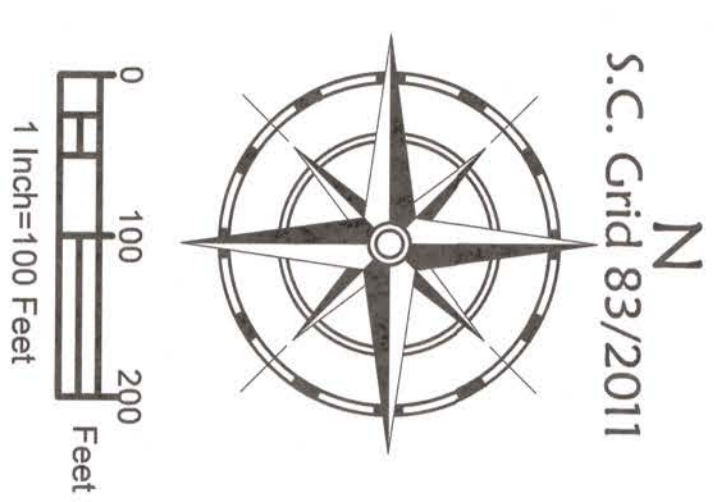

REFERENCES:

- 1) Descriptions in SOUTH CAROLINA CODE: SECTION 4-3-150, Colleton County; ...the center line of the South Edisto River to a point at latitude 32° 30' 00.676" N, longitude 80° 21' 09.844" W (North American Datum 1983), thence southeastward from said point following a straight line extending to the center line of Big Bay Creek, thence eastward by the center lines of Big Bay Creek and Scott Creek to a point at latitude 32° 30' 57.711" N, longitude 80° 16' 35.854" W (North American Datum 1983) at the mouth of Jeremy Inlet; ...
- 2) ACT 259 OF THE 1987-88 SESSION, BILL H#2334 SIGNED BY THE GOVERNOR ON MARCH 17, 1987, EFFECTIVE DATE MARCH 17, 1987.
- 3) A COMPILED PLAT OF 2.990 ACRES, BY EDISTO SURVEYORS, INC., DATED AUGUST 21, 1985, "The purpose of this survey is to delineate the area proposed for annexation into Colleton County."
- 4) A BOUNDARY SURVEY FOR S.C. DEPT. OF PARKS, RECREATION & TOURISM OF EDISTO STATE PARK, BY WHITWORTH & ASSOCIATES, INC., DATED AUGUST 29, 1996.
- 5) A COMPILED PLAT OF 2.990 ACRES, BY EDISTO SURVEYORS, INC., DATED AUGUST 21, 1985, REVISED SEPTEMBER 10, 1985 AND RECORDED IN THE OFFICE OF THE REGISTER OF DEEDS FOR COLLETON COUNTY IN PLAT BOOK "C", PAGE 83, "The purpose of this survey is to delineate the area proposed for annexation into Colleton County."
- 6) MAP SHOWING AREA TO BE ANNEXED TO COLLETON COUNTY, PREPARED BY M. KENYON MILLARD, DATED OCTOBER 5, 1983.

RE-ESTABLISHMENT OF A PORTION OF THE COMMON BOUNDARY OF CHARLESTON & COLLETON COUNTIES

SHEET 3 OF 6

FIELD WORK AND MAP BY
SOUTH CAROLINA GEODETIC SURVEY
5 GEOLOGY ROAD
COLUMBIA, SC 29212
803.896.7700
<http://rfa.sc.gov/geodetic>

Date: JULY 28, 2020
*Date Reflects Final Day of Field Work

NOTES:

- 1) Roots and statutory landmarks were positioned by various methods including use of South Carolina's RTN and a GPS rover, conventional surveying methodology, map compilation, historical aerial photographs, survey, and GIS layers. Other jurisdictional boundaries shown are approximate and were not surveyed as part of this project.
- 2) Northing (N) and Easting (E) Coordinates, bearings, and distances shown herein, are referenced to the South Carolina State Plane Coordinate System 83/2011 Realization and have not been scaled to Ground. Coordinates are International Feet (IFT).
- 3) The purpose of this plot is to map a section of the Charleston-Colleton County Line. It is not intended nor should it be construed to be a boundary survey or boundary plot of the property parcels adjacent to or near the aforementioned county line. The Charleston-Colleton County Line and boundary lines of the adjoining properties may be congruent if and only if so specified by the South Carolina Legislative Act(s) that establish and describe or define the county line as it is being platified herein. However, in no way is this survey or plot of this portion of the Charleston-Colleton County Line giving warranty to the title property boundaries of the adjacent parcels being shown or referenced herein. Title property boundaries may have changed in more recent years, but the County Boundary changes through processes dictated in the SC Code of Law and Act's of the General Assembly.

I hereby state that to the best of my professional knowledge, information, and belief, the survey shown hereon was made in accordance with the requirements of the Standards of Practice Manual for Surveyors of the State of South Carolina or the requirements for a Class A survey as specified therein.

PROF. LAND SURVEYOR NO. 25946
DAVID K. BALLARD

Point #	Northing	Easting	Description
W	250890.04	2215687.93	5/8" Rebar (f)
X	250948.77	2215775.66	Concrete Monument (f) (State Park)
Y	251040.17	2215862.16	1-1/4" Pipe (f)
Z	251183.19	2216031.12	Calc. Point in 36" Oak
AA	251366.38	2216251.46	2" Pipe (f)
AB	251968.89	2216963.31	1-1/4" Pipe (f)
AC	252375.40	2217455.90	1" Rebar (s) Capped
AD	252722.00	2217879.99	5/8" Rebar (f)

Symbol	Description
(f)	Found
(c)	Calculated
(s)	Set
○	Monument
○	Point

Line #	Length	Direction
V-W	534.72'	N50° 00' 11"E
W-X	106.14'	N55° 45' 06"E
X-Y	125.12'	N43° 44' 01"E
Y-Z	221.36'	N49° 45' 13"E
Z-AA	286.55'	N50° 15' 31"E
AA-AB	932.61'	N49° 45' 21"E
AB-AC	638.67'	N50° 28' 07"E
AC-AD	547.70'	N50° 44' 31"E



REFERENCES:

1) Descriptions in SOUTH CAROLINA CODE: SECTION 43-150, Colleton County, "...the center line of the South Edisto River to a point at latitude 32° 30' 00.676" N, longitude 80° 21' 09.844" W (North American Datum 1983); thence southward from said point following a straight line extending to the center line of Big Bay Creek; thence eastward by the center lines of Big Bay Creek and Scott Creek to a point at latitude 32° 30' 57.711" N, longitude 80° 16' 33.834" W (North American Datum 1983) at the mouth of Jeremy Inlet...

2) SECTION 43-3100, Charleston County: "...by a line originating at a point at latitude 32° 3050) JR 57.1150) Q N, longitude 80° 1650) JR 35.85450) Q W (North American Datum 1983) at the mouth of Jeremy Inlet; thence westward from said point following the center lines of Scott Creek and Big Bay Creek; thence northward on a straight line extending the center line of Big Bay Creek to a point at latitude 32° 3050) JR 00.67650) Q N and longitude 80° 2150) JR 09.84450) Q W (North American Datum 1983) in the South Edisto River...

3) DATE MARCH 17, 1987.

4) A COMPLETED PLAT OF 2,990 ACRES, BY EDISTO SURVEYORS, INC., DATED AUGUST 21, 1985. "The purpose of this survey is to delineate the area proposed for annexation into Colleton County."

5) BOUNDARY SURVEY FOR S.C. DEPT. OF PARKS, RECREATION & TOURISM OF EDISTO STATE PARK, BY WICKMITH ASSOCIATES, INC., DATED AUGUST 29, 1990.

6) COMPLETED PLAT OF 2,990 ACRES, BY EDISTO SURVEYORS, INC., DATED AUGUST 21, 1985, REVISED SEPTEMBER 10, 1985, AND RECORDED IN THE OFFICE OF THE REGISTER OF DEEDS FOR COLLETON COUNTY IN PLAT BOOK 'C', PAGE 88. "The purpose of this survey is to delineate the area proposed for annexation into Colleton County."

7) MAP SHEET WORKING AREA TO BE ANNEXED TO COLLETON COUNTY, PREPARED BY M. KENYON MILLARD, DATED OCTOBER 3, 1985.

RE-ESTABLISHMENT OF A PORTION OF THE COMMON BOUNDARY OF CHARLESTON & COLLETON COUNTIES

SHEET 4 OF 6

FIELD WORK AND MAP BY
SOUTH CAROLINA GEODETIC SURVEY
5 GEOLOGY ROAD
COLUMBIA, SC 29212
803.896.7700
<http://rfa.sc.gov/geodetic>

Date: JULY 28, 2020
*Date Reflects Final Day of Field Work

PROF. LAND SURVEYOR NO. 25946
DAVID K. BALLARD

NOTES:

1) Roads and statutory landmarks were positioned by various methods including use of South Carolina's RTN and a GPS rover, conventional surveying methodology, map compilation, historical aerial photography overlay, and GIS layers. Other jurisdictional boundaries shown are approximate and were not surveyed as part of this project.

2) Northing (N) and Easting (E) Coordinates, bearings, and distances, shown herein, are referenced to the South Carolina State Plane Coordinate System 83/2011 Realization and have not been scaled to Ground. Coordinates are International Feet (IFT).

3) The purpose of this plat is to map a section of the Charleston-Colleton County Line. It is not intended nor should it be construed to be a boundary survey or boundary plat of the property parcels adjacent to or near the aforementioned county line. The Charleston-Colleton County Line and boundary lines of the adjoining properties may be congruent if and only if so specified by the South Carolina Legislative Act(s) that establish and describe or define the county line as it is being platted herein. However, in no way is this survey or plat of this portion of the Charleston-Colleton County Line binding warranty to the title property boundaries of the adjacent parcels being shown or referred to herein. Title property boundaries may have changed in more recent years, but the County Boundary changes through processes dictated in the SC Code of Law and ACT's of the General Assembly.

I hereby state that to the best of my professional knowledge, information, and belief, the survey shown herein was made in accordance with the requirements of the South Carolina Practice Manual for Surveyors in South Carolina. This survey exceeds the requirements for a Class A survey as specified herein.


4-20-21

Point	Northing	Easting	Description
AC	252375.40	2217455.90	1" Rebar (e) Capped
AD	252722.00	2217879.99	5/8" Rebar (f)
AE	252922.88	2218123.36	5/8" Rebar (f)
AF	253044.98	2218286.72	1-1/2" Pipe (f)
AG	253194.92	2218569.27	5/8" Rebar (f)
AH	253302.20	2218771.40	5/8" Rebar (f)
AI	253434.08	2219114.06	1/2" Rebar (f)
AJ	253547.05	2219339.12	1/2" Rebar (f)
AK	253788.62	2219745.26	1" Rebar (e) Capped
AL	254235.03	2220345.96	1-1/2" Pipe (f)
AM	253950.56	2220585.49	1-1/4" Pipe (f)
AN	253714.92	2220789.98	1-1/4" Pipe (f)

Line #	Length	Direction
AC--AD	547.70'	N50° 44' 31"E
AD--AE	315.44'	N50° 29' 28"E
AE--AF	204.08'	N53° 10' 43"E
AF--AG	319.86'	N62° 02' 48"E
AG--AH	228.84'	N62° 02' 35"E
AH--AI	367.16'	N68° 56' 56"E
AI--AJ	251.82'	N63° 20' 52"E
AJ--AK	472.56'	N59° 15' 19"E
AK--AL	748.41'	N53° 22' 56"E
AL--AM	371.88'	S40° 05' 58"E
AM--AN	312.00'	S40° 57' 04"E

(f)	Found
(c)	Calculated
(s)	Set
▲	Monument
○	Point

N
S.C. Grid 83/2011

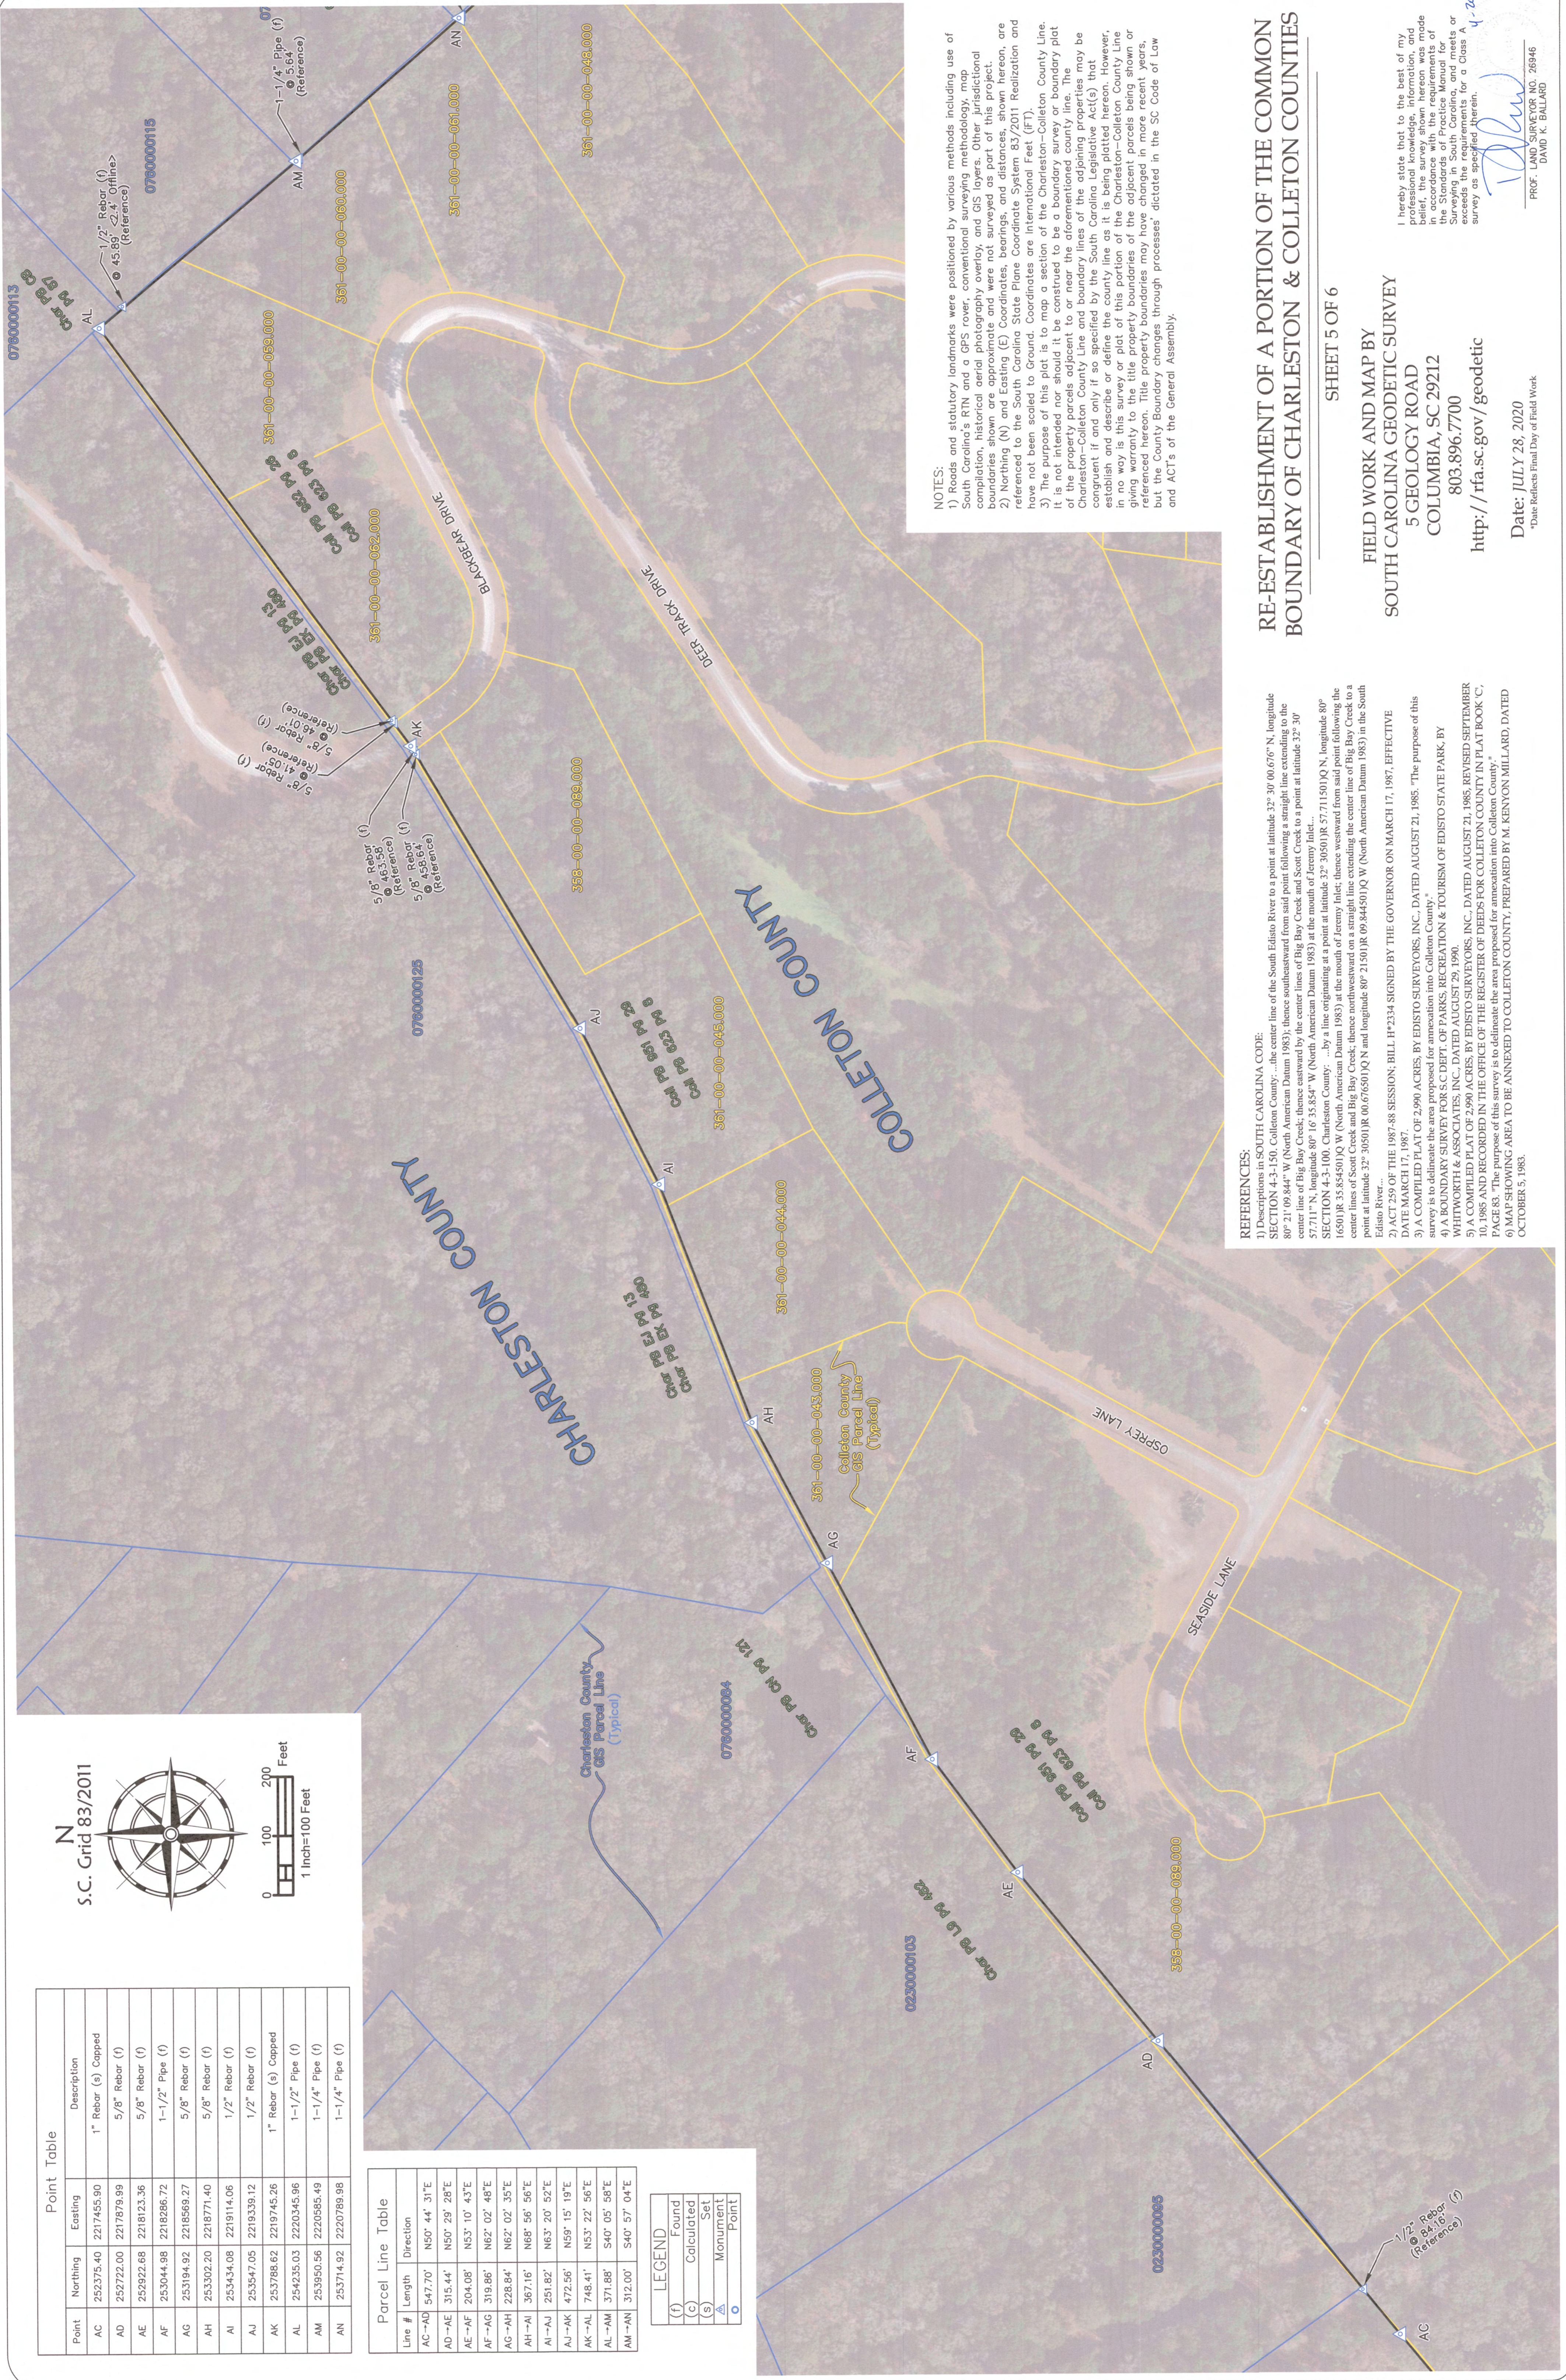

NOTES:

- Roads and statutory landmarks were positioned by various methods including use of South Carolina's RTN and a GPS rover, conventional surveying methodology, map completion, historical aerial photography overlay, and GIS layers. Other distinct boundaries shown are approximate and were not surveyed as part of this project.
- Northing (N) and Easting (E) Coordinates, bearings, and distances shown hereon are referenced to the South Carolina State Plane Coordinate System 83/2011 Realization and have not been scaled to Ground. Coordinates are International Feet (FT).
- The purpose of this plot is to map a section of the Charleston-Colleton County Line. It is not intended nor should it be construed to be a boundary survey or boundary plot of the property parcels adjacent to or near the aforementioned county line. The Charleston-Colleton County Line and boundary lines of the adjoining parcels may be congruent if and only if so specified by the South Carolina Legislature. However, establish and describe or define the county line as it is being plotted hereon. In no way is this survey or plot of this portion of the county line intended to give warranty to the title property boundaries of the adjacent parcels being shown or referenced hereon. Title property boundaries may have changed in more recent years, but the County Boundary changes through processes dictated in the SC Code of Law and ACT's of the General Assembly.

REFERENCES:

- Descriptions in SOUTH CAROLINA CODE: SECTION 4-3-150, Colleton County, ...the center line of the South Edisto River to a point at latitude 32° 30' 00.676" N, longitude 80° 21' 09.844" W (North American Datum 1983), thence southward from said point following a straight line extending to the center line of Big Bay Creek; thence eastward by the center lines of Big Bay Creek and Scott Creek to a point at latitude 32° 30' 57.711" N, longitude 80° 16' 33.834" W (North American Datum 1983) at the mouth of Jeremy Lake.
- SECTION 4-3-100, Charleston County: ...by a line originating at a point at latitude 32° 30' 50.100" N, longitude 80° 16' 50.100" W (North American Datum 1983) at the mouth of Jeremy Lake; thence westward from said point following the center lines of Scott Creek and Big Bay Creek; thence northward on a straight line including the center line of Big Bay Creek to a point at latitude 32° 30' 50.100" N and longitude 80° 21' 30.000" W (North American Datum 1983) in the South Edisto River.
- ACT 259 OF THE 1987-88 SESSION; BILL H*2334 SIGNED BY THE GOVERNOR ON MARCH 17, 1987, EFFECTIVE DATE MARCH 17, 1987.
- A COMPLETED PLAT OF 2,990 ACRES, BY EDISTO SURVEYORS, INC., DATED AUGUST 21, 1985. "The purpose of this survey is to delineate the area proposed for annexation into Colleton County."
- A BOUNDARY SURVEY FOR S.C. DEPT. OF PARKS, RECREATION & TOURISM OF EDISTO STATE PARK, BY WHITWORTH & ASSOCIATES, INC., DATED AUGUST 29, 1990.
- A COMPLETED PLAT OF 2,990 ACRES, BY EDISTO SURVEYORS, INC., DATED AUGUST 21, 1985, REVISED SEPTEMBER 10, 1985 AND RECORDED IN THE OFFICE OF THE REGISTER OF DEEDS FOR COLLETON COUNTY IN PLAT BOOK C, PAGE 83. "The purpose of this survey is to delineate the area proposed for annexation into Colleton County."
- MAP SHOWING AREA TO BE ANNEXED TO COLLETON COUNTY, PREPARED BY M. KENTON MILLARD, DATED OCTOBER 5, 1983.

RE-ESTABLISHMENT OF A PORTION OF THE COMMON BOUNDARY OF CHARLESTON & COLLETON COUNTIES

SHEET 5 OF 6

FIELD WORK AND MAP BY
SOUTH CAROLINA GEODETIC SURVEY
5 GEOLOGY ROAD
COLUMBIA, SC 29212
803.896.7700
<http://rfa.sc.gov/geodetic>

Date: JULY 28, 2020

*Date Reflects Final Day of Field Work

I hereby state that to the best of my professional knowledge, information, and belief, the survey shown hereon was made in accordance with the requirements of the Standards of Practice Manual for Professional Land Surveyors in South Carolina and exceeds the requirements for a Class A survey as specified herein.

PROF. LAND SURVEYOR NO. 26946
DAVID R. BALLARD



Point Table

Point	Northing	Eastng	Description
AM	253950.56	2220585.49	1-1/4" Pipe (f)
AN	253714.92	2220789.98	1-1/4" Pipe (f)
AO	253083.29	2221347.76	1-1/4" Pipe (f)
AP	252319.93	2222017.87	1" Rebar (s) Capped
AQ	251874.40	2222408.99	Calculated Point

Line Table

Line #	Length	Direction
AM-AN	312.00'	S40° 57' 04"E
AN-AO	842.66'	S41° 26' 48"E
AO-AP	1015.76'	S41° 16' 42"E
AP-AQ	592.85'	S41° 16' 42"E

LEGEND

- (f) Found
- (C) Calculated
- (s) Set
- ▲ Monument
- Point

S.C. Grid 83/2011

REFERENCES:

- 1) Descriptions in SOUTH CAROLINA CODE: SECTION 4-3-150. Colleton County: "...the center line of the South Edisto River to a point at latitude 32° 30' 00.676" N, longitude 80° 21' 09.844" W (North American Datum 1983); thence southwestward from said point following a straight line extending to the center line of Big Bay Creek; thence eastward by the center lines of Big Bay Creek and Scott Creek to a point at latitude 32° 30' 57.711" N, longitude 80° 16' 35.854" W (North American Datum 1983) at the mouth of Jeremy Inlet...
- 2) SECTION 4-3-100. Charleston County: "...by a line originating at a point at latitude 32° 3050) JR. 57.711500) Q N, longitude 80° 16500) JR. 35.85450) Q W (North American Datum 1983) at the mouth of Jeremy Inlet; thence westward from said point following the center lines of Scott Creek and Big Bay Creek; thence northwestward on a straight line extending the center line of Big Bay Creek to a point at latitude 32° 3050) JR. 00.676500) Q N and longitude 80° 21500) JR. 09.844500) Q W (North American Datum 1983) in the South Edisto River...
- 3) ACT 259 OF THE 1987-88 SESSION; BILL H#2334 SIGNED BY THE GOVERNOR ON MARCH 17, 1987, EFFECTIVE DATE MARCH 17, 1987.
- 4) A COMPILED PLAT OF 2.990 ACRES, BY EDISTO SURVEYORS, INC., DATED AUGUST 21, 1985. "The purpose of this survey is to delineate the area proposed for annexation into Colleton County."
- 5) A BOUNDARY SURVEY FOR S.C. DEPT. OF PARKS, RECREATION & TOURISM OF EDISTO STATE PARK, BY WHITWORTH & ASSOCIATES, INC., DATED AUGUST 29, 1990.
- 6) A COMPILED PLAT OF 2.990 ACRES, BY EDISTO SURVEYORS, INC., DATED AUGUST 21, 1985, REVISED SEPTEMBER 10, 1985 AND RECORDED IN THE OFFICE OF THE REGISTER OF DEEDS FOR COLLETON COUNTY IN PLAT BOOK 'C', PAGE 83. "The purpose of this survey is to delineate the area proposed for annexation into Colleton County."
- 7) MAP SHOWING AREA TO BE ANNEXED TO COLLETON COUNTY, PREPARED BY M. KENYON MILLARD, DATED OCTOBER 5, 1983.

RE-ESTABLISHMENT OF A PORTION OF THE COMMON BOUNDARY OF CHARLESTON & COLLETON COUNTIES

SHEET 6 OF 6

FIELD WORK AND MAP BY
SOUTH CAROLINA GEODETIC SURVEY
 5 GEOLOGY ROAD
 COLUMBIA, SC 29212
 803.896.7700
<http://rfa.sc.gov/geodetic>

Date: JULY 28, 2020
 *Date Reflects Final Day of Field Work

NOTES:

- 1) Roads and statutory landmarks were positioned by various methods including use of South Carolina's RTN and a GPS rover, conventional surveying methodology, map compilation, historical aerial photography overlay, and GIS layers. Other jurisdictional boundaries shown are approximate and were not surveyed as part of this project.
- 2) Northing (N) and Easting (E) Coordinates, bearings, and distances, shown hereon, are referenced to the South Carolina State Plane Coordinate System 83/2011. Realization and have not been scaled to Ground.
- 3) The purpose of this plat is to map a section of the Charleston-Colleton County Line. It is not intended nor should it be construed to be a boundary survey or boundary plot of the property parcels adjacent to or near the aforementioned county line. The Charleston-Colleton County Line and boundary lines of the adjoining Legislative Act(s) that establish and describe or define the county line as it is being platted hereon. However, in no way is this survey or plat of this portion of the Charleston-Colleton County Line giving warranty to the title property boundaries of the adjacent parcels being shown or referenced hereon. Title property boundaries may have changed in more recent years, but the County Boundary changes through processes dictated in the SC Code of Law and ACT's of the General Assembly.

I hereby state that to the best of my professional knowledge, information, and belief, the survey shown hereon was made in accordance with the requirements of the South Carolina Code of Laws, Title 46, Chapter 1, Article 1, Section 46-1-10, which exceeds the requirements for a Class A survey as specified therein.

PROF. LAND SURVEYOR NO. 28946
 DWAYN C. DILLARD

4-20-21