



FED. ROAD DIV. NO.	STATE	COUNTY	FILE NO.	PROJECT NO.	ROUTE NO.	SHEET NO.	TOTAL SHEETS
3	S. C.	BERKELEY	810.357	810.357-8-98	7	45	

PLAN	DATE	BY
SURVEYED		
PLANNED		
NOTED		
NO.		

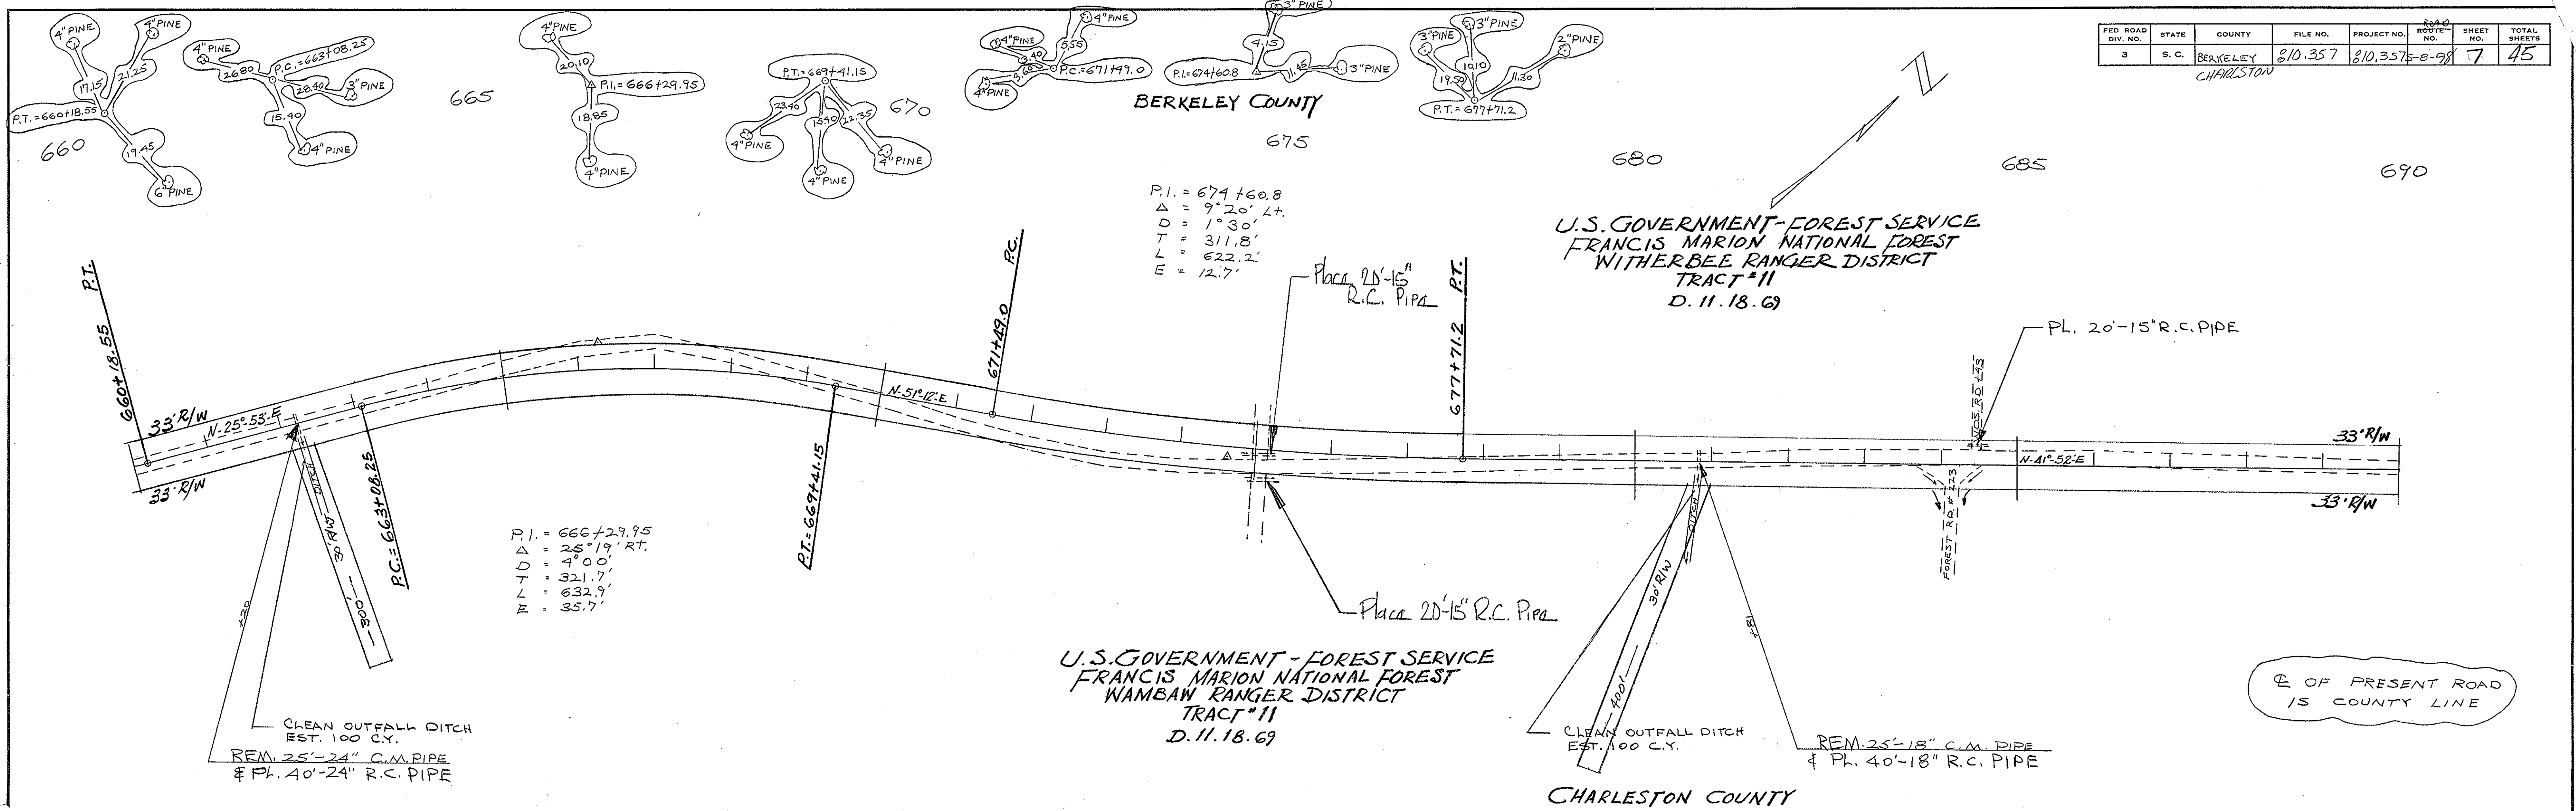

PROFILE	DATE	BY
SURVEYED		
PLANNED		
NOTED		
NO.		


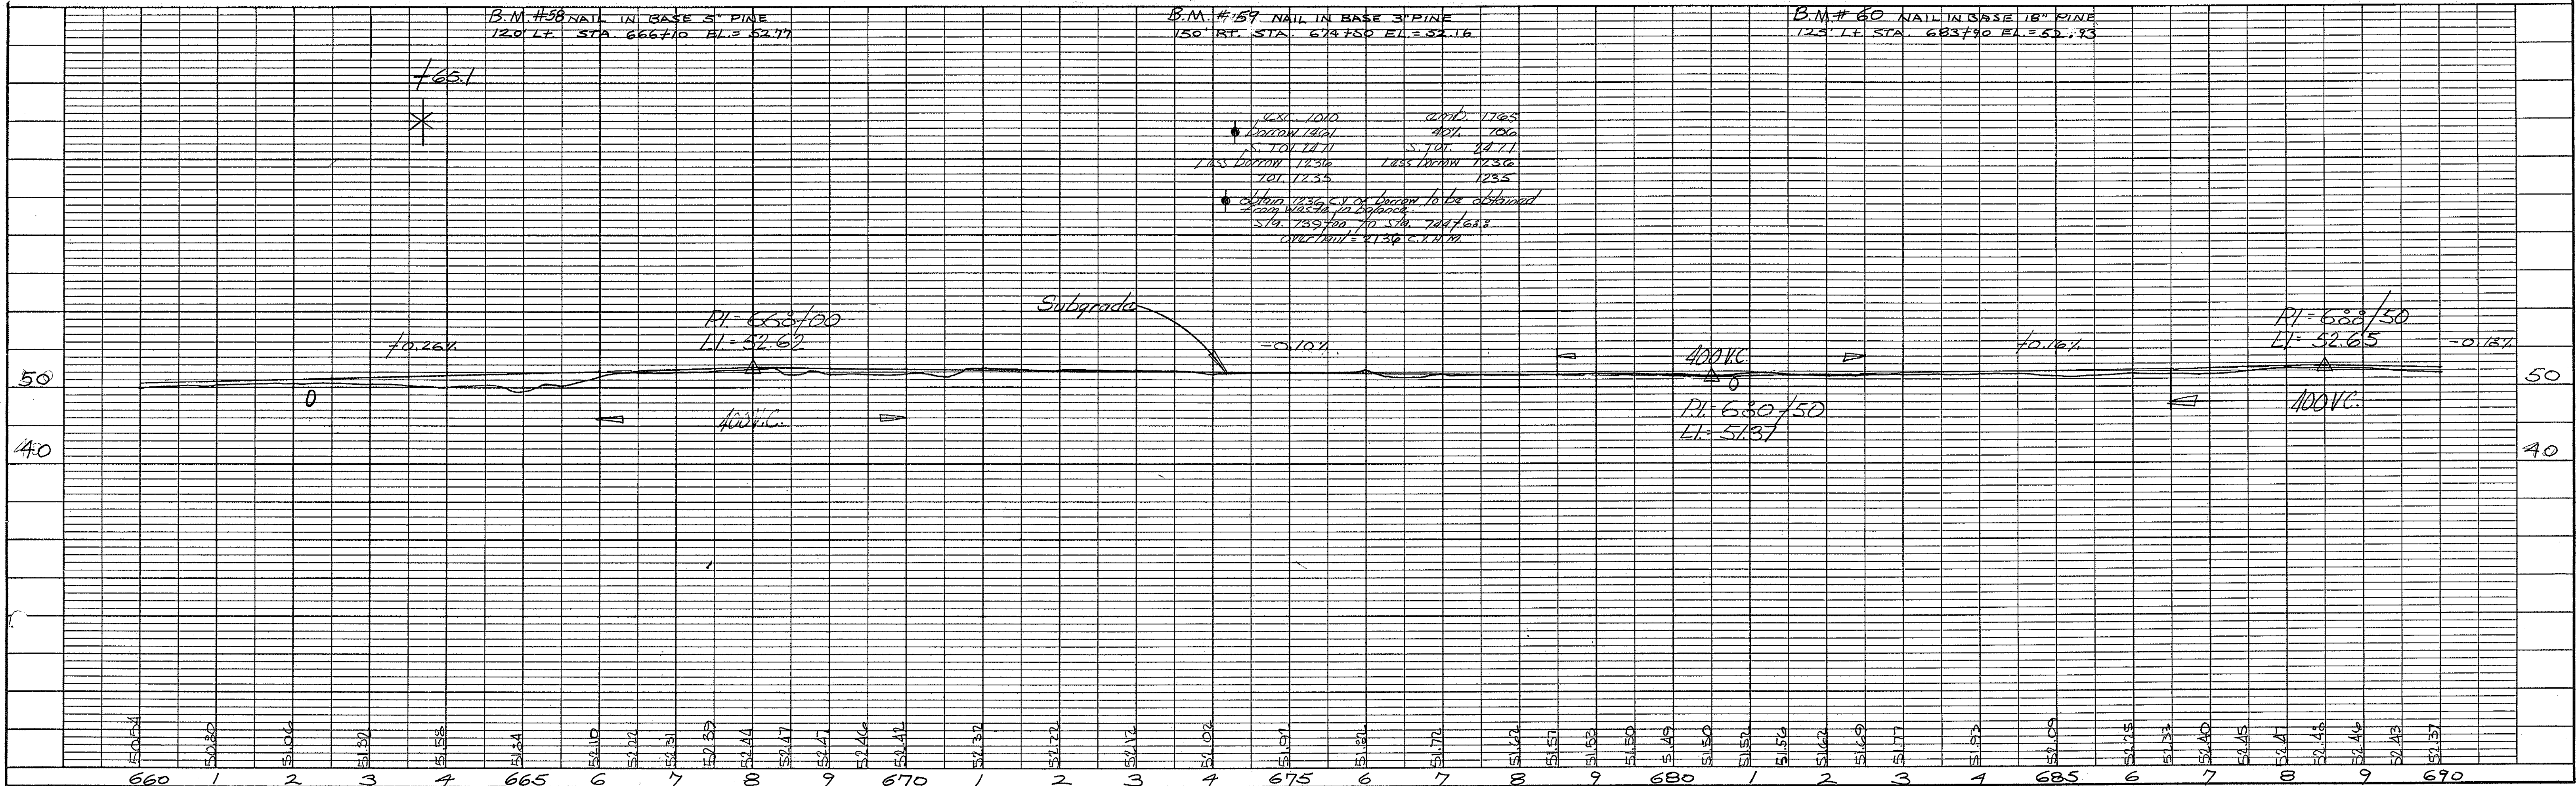


BERKELEY CO.
5-8-100

FED. ROAD DIV. NO.	STATE	COUNTY	FILE NO.	PROJECT NO.	ROAD ROUTE NO.	SHEET NO.	TOTAL SHEETS
3	S. C.	BERKELEY	810.357	E.H. 69-10	S-98	9	45


PLAN	DATE
SURVEYED	
PLOTTED	
NOTED	
NO.	

PROFILE	DATE
SURVEYED	
PLOTTED	
NOTED	
NO.	

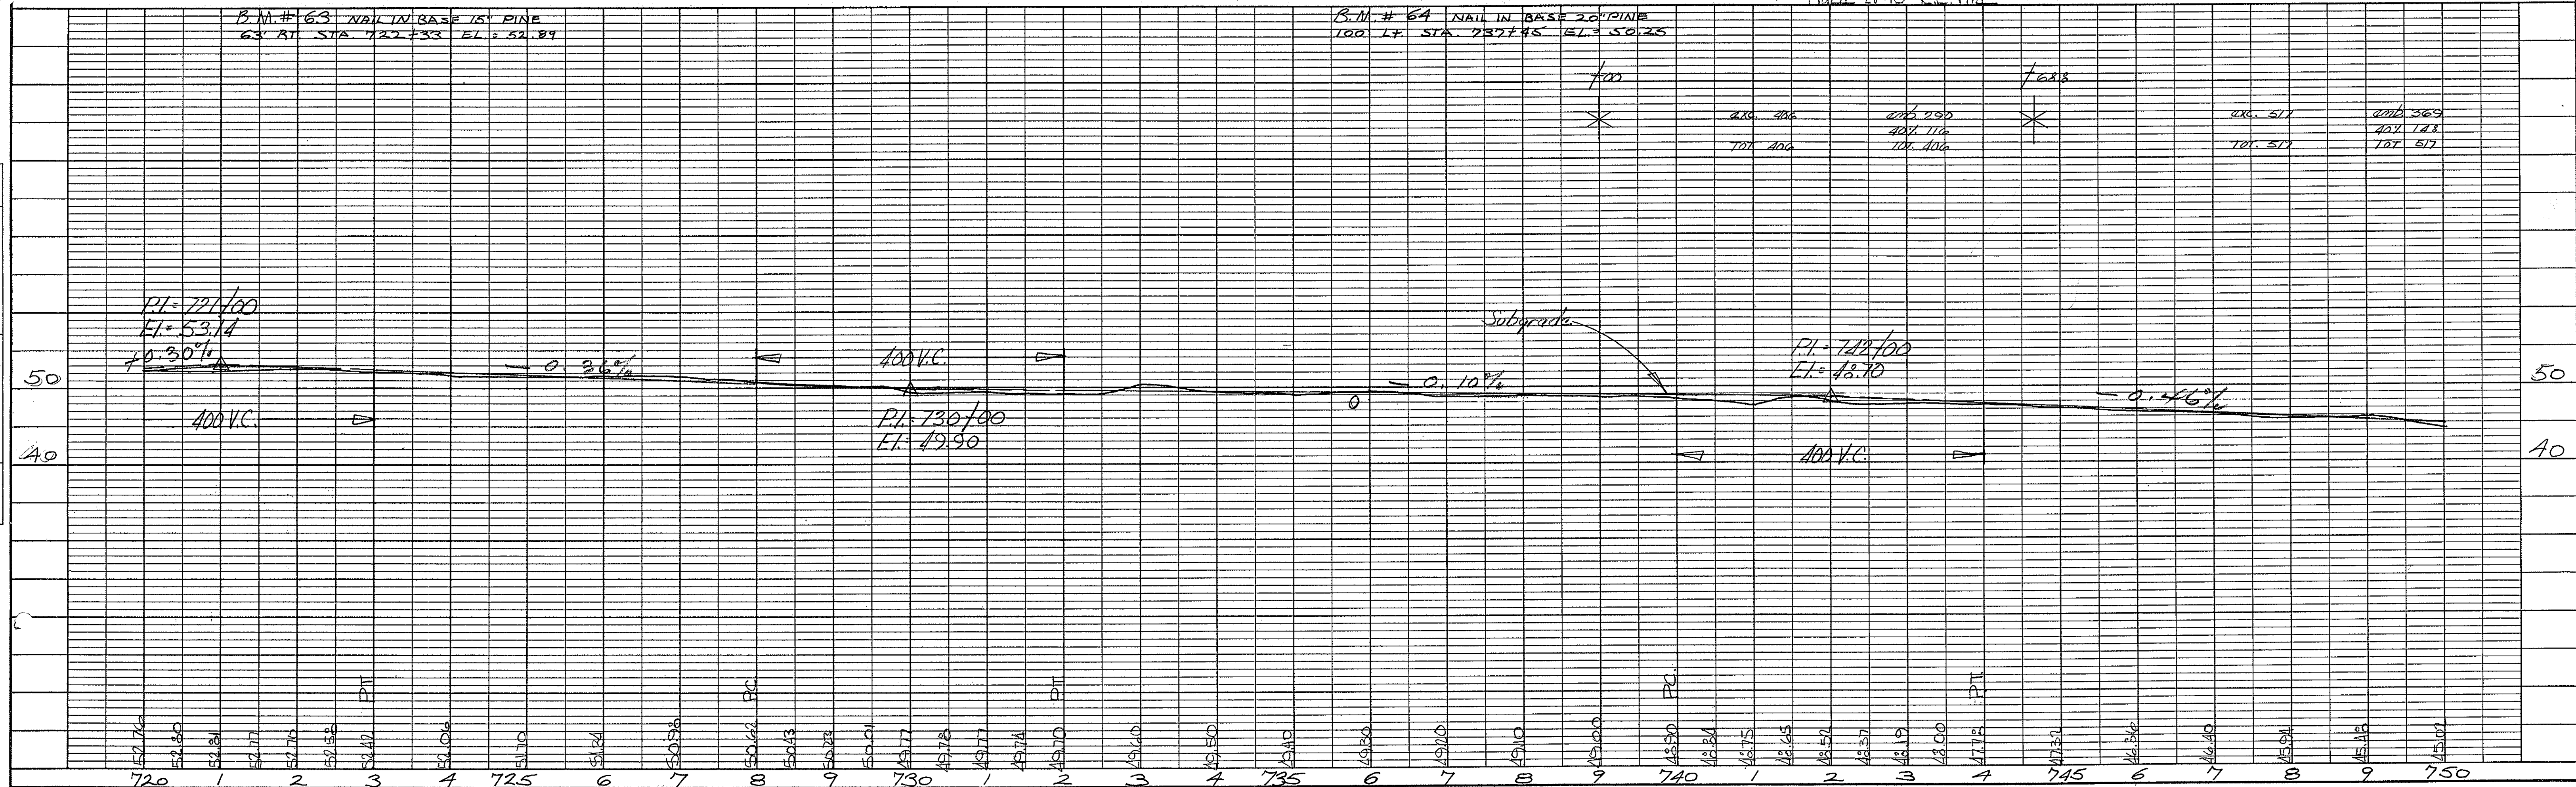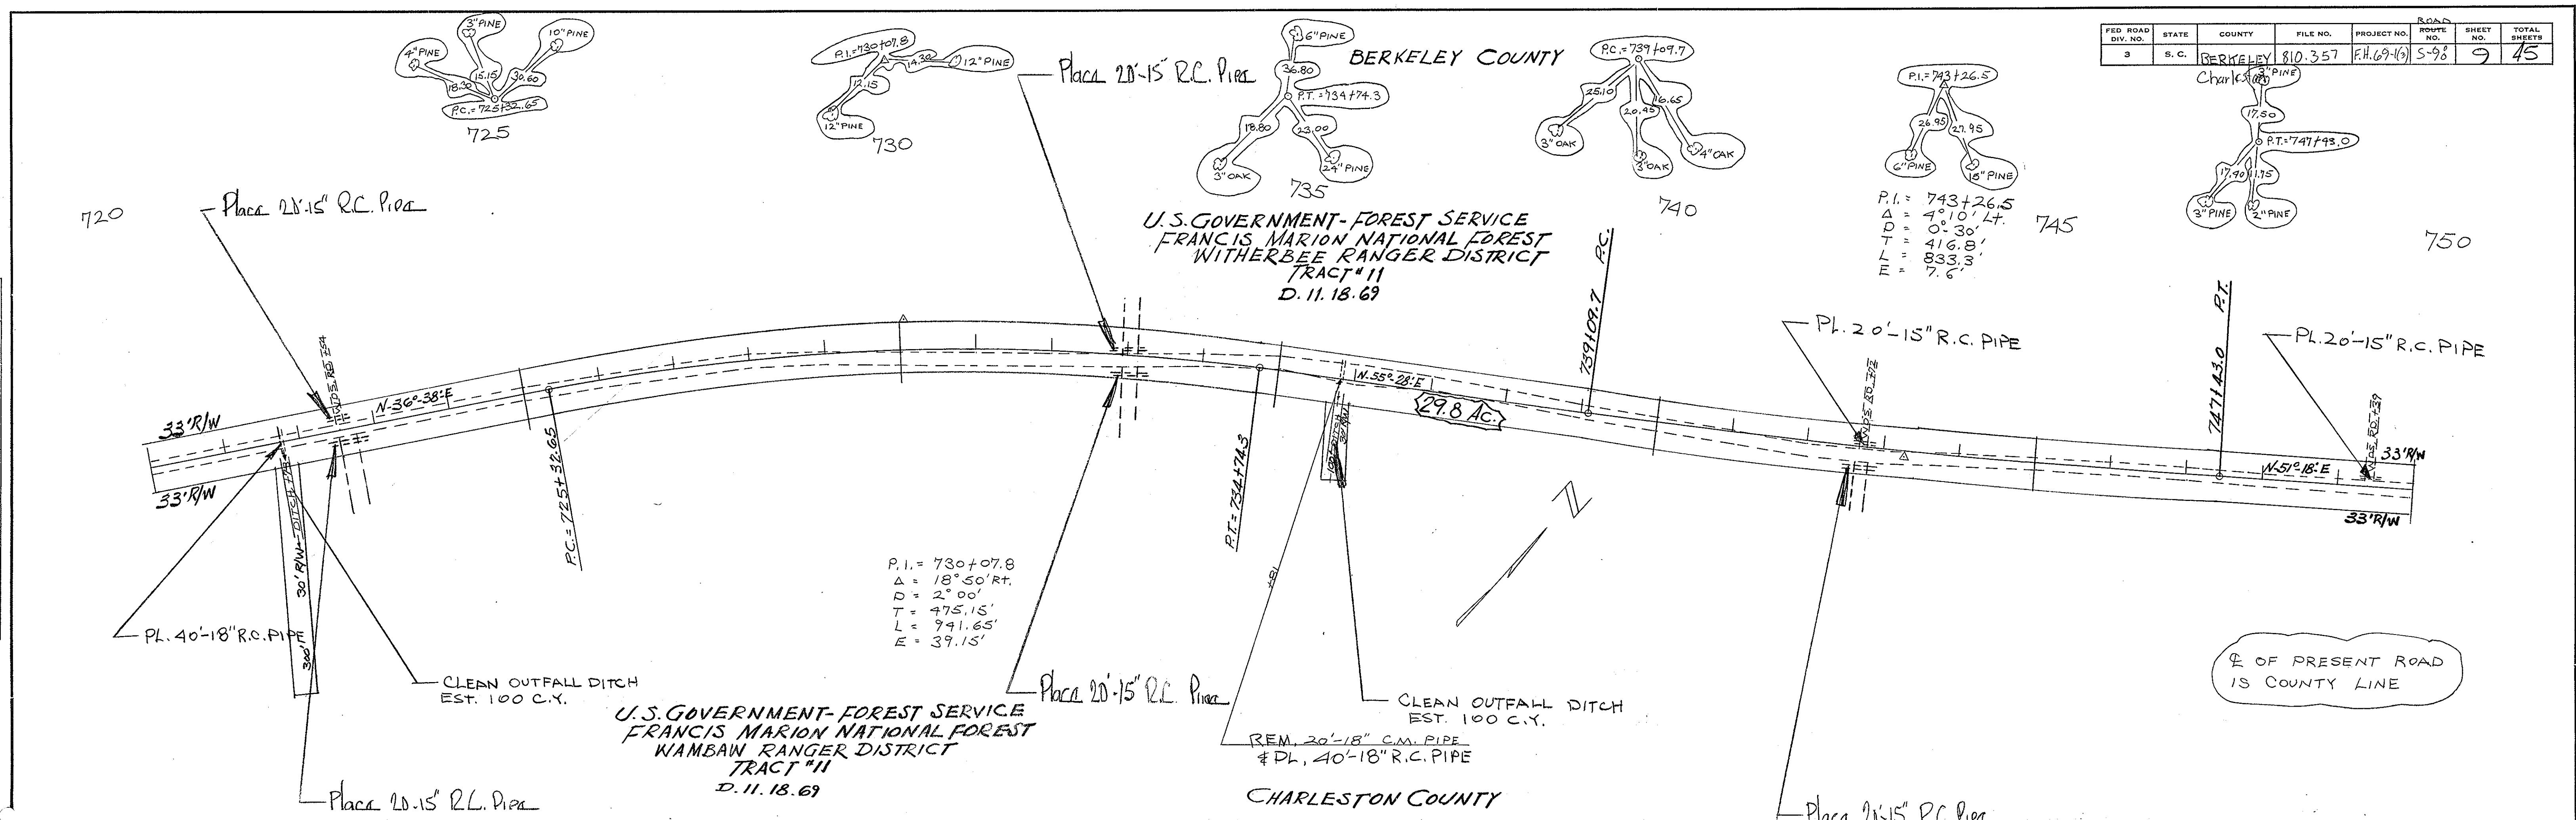

BERKELEY CO.
 S-8-100

FED. ROAD DIV. NO.	STATE	COUNTY	FILE NO.	PROJECT NO.	ROAD NAME NO.	SHEET NO.	TOTAL SHEETS
3	S.C.	BERKELEY	810.357	F.H. 47(1)	5-98	10	45

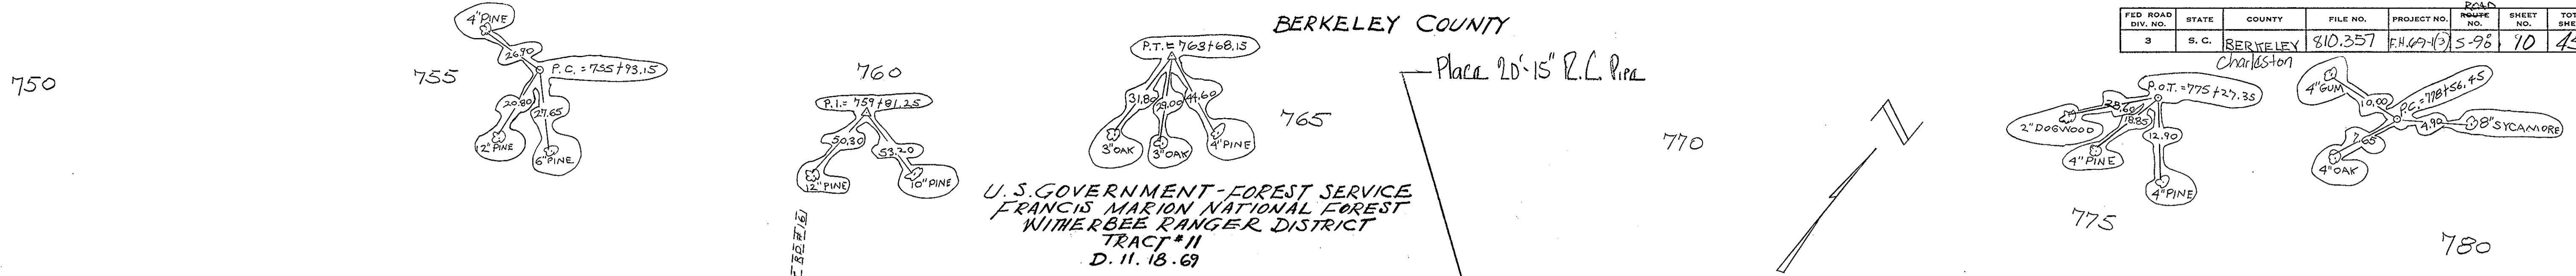

BERKELEY COUNTY

U.S. GOVERNMENT-FOREST SERVICE
FRANCIS MARION NATIONAL FOREST
WIMBER BEE RANGER DISTRICT
TRACT # 11
D. 11. 18. 69

U.S. GOVERNMENT-FOREST SERVICE
FRANCIS MARION NATIONAL FOREST
WAMBAW RANGER DISTRICT
TRACT # 11
D. 11. 18. 69

CHARLESTON COUNTY

DATE	
BY	
SURVEYED	
PLOTTED	
ALIGNMENT CHECKED	
RT. OF WAY CHECKED	
NO.	

DATE	
BY	
SURVEYED	
PLOTTED	
GRADES CHECKED	
B. M. NOTED	
STRUCTURE NOTATIONS CHECKED	
NO.	

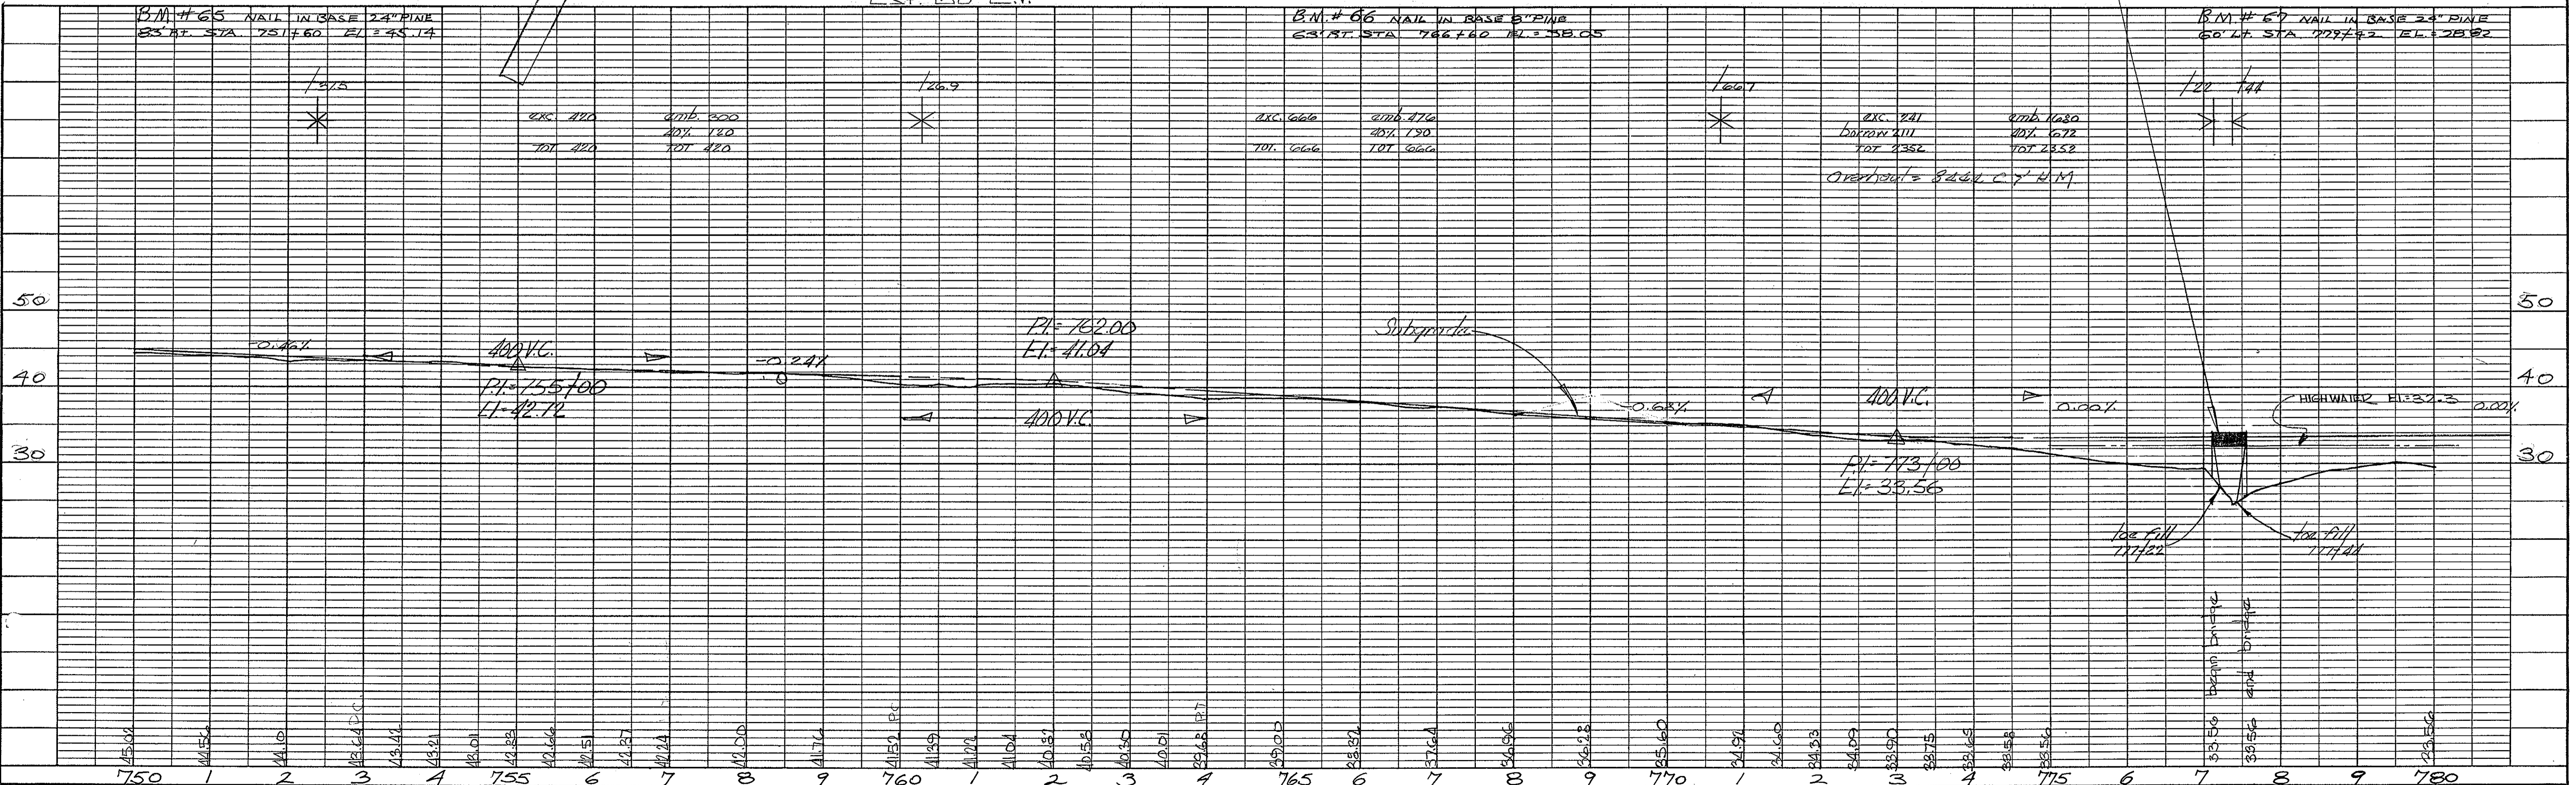




PLATE 1, PLAN-PROFILE
KEUFER & ESSER CO.

BERKELEY CO.
S-8-100

FED. ROAD DIV. NO.	STATE	COUNTY	FILE NO.	PROJECT NO.	ROUTE NO.	SHEET NO.	TOTAL SHEETS
3	S. C.	BERKELEY	810,357	F.H. 69(1) S-98	11	45	

PLAN	DATE	BY
SURVEYED		
NOTE BOOK		
ALIGNMENT CHECKED		
RT. OF WAY CHECKED		
NO.		

PROFILE	DATE	BY
SURVEYED		
NOTE BOOK		
GRADES CHECKED		
B. M. NOTED		
STRUCTURE NOTATIONS CHECKED		
NO.		

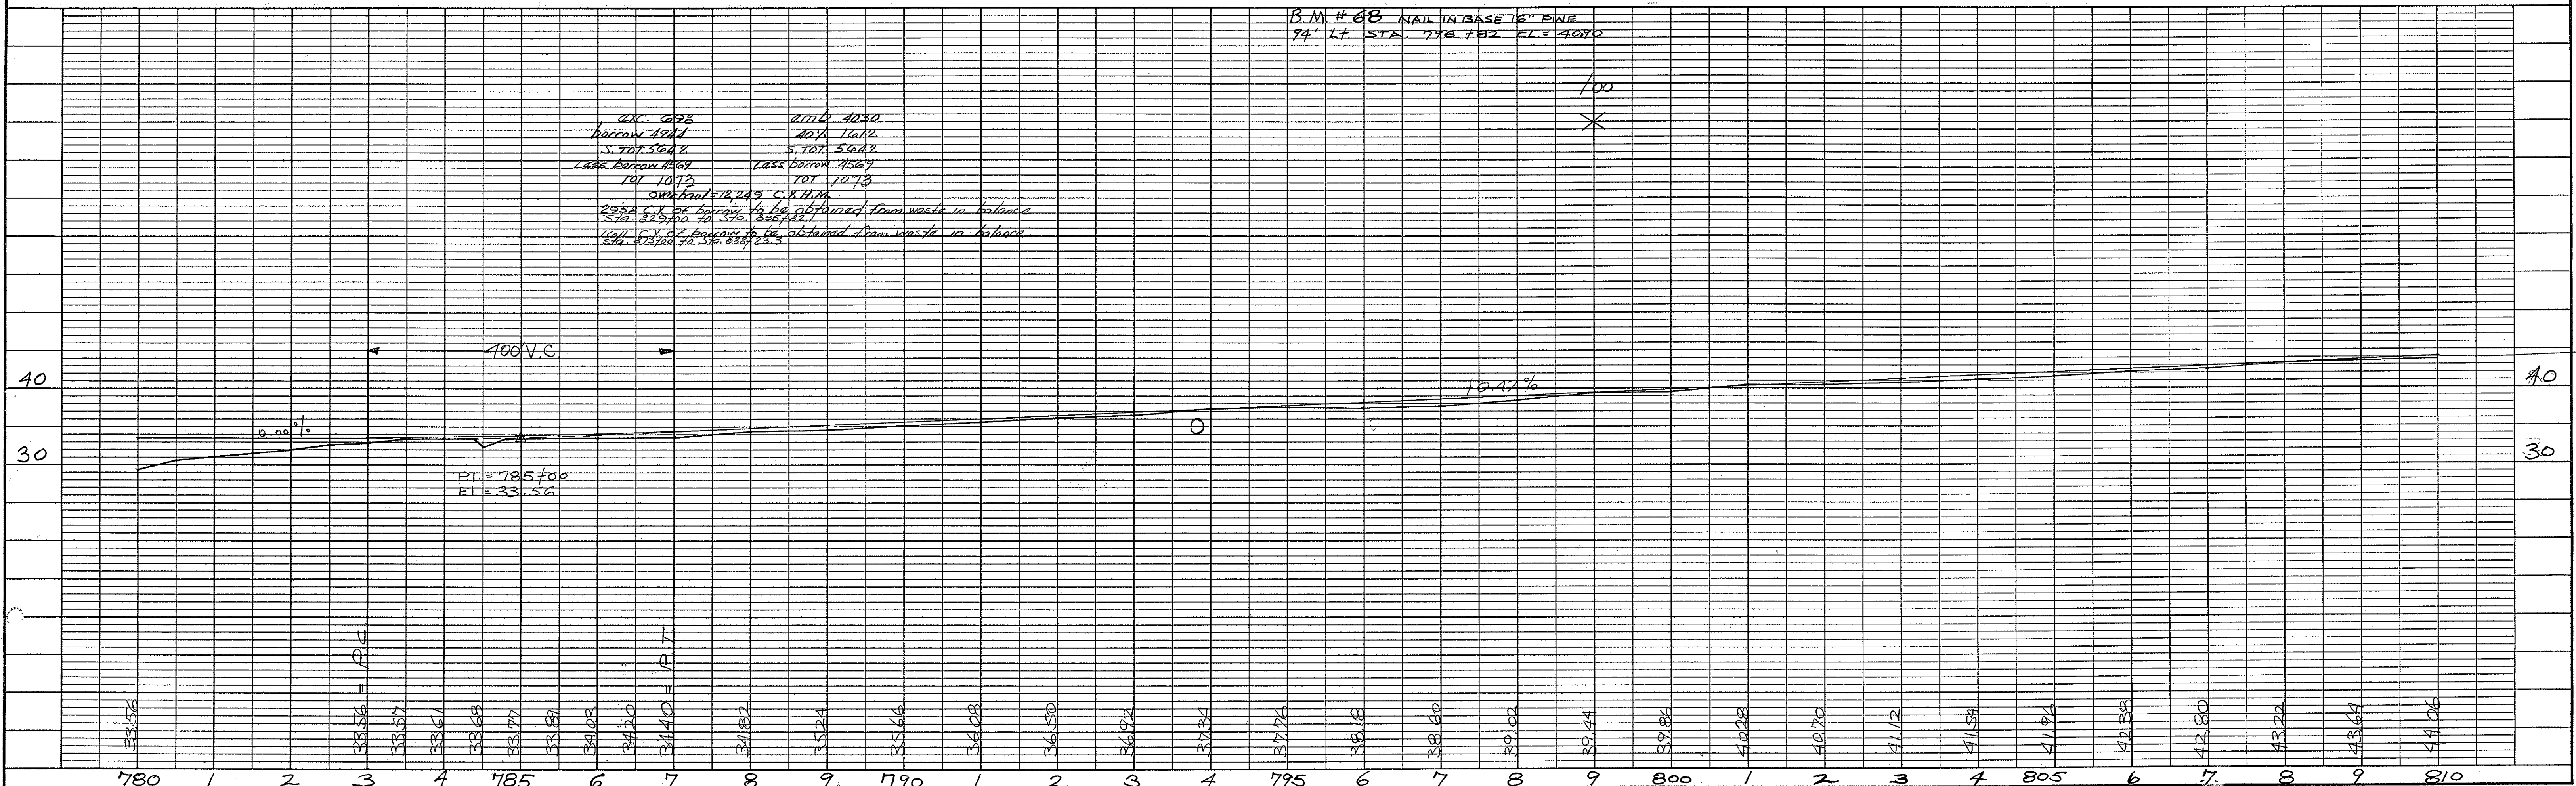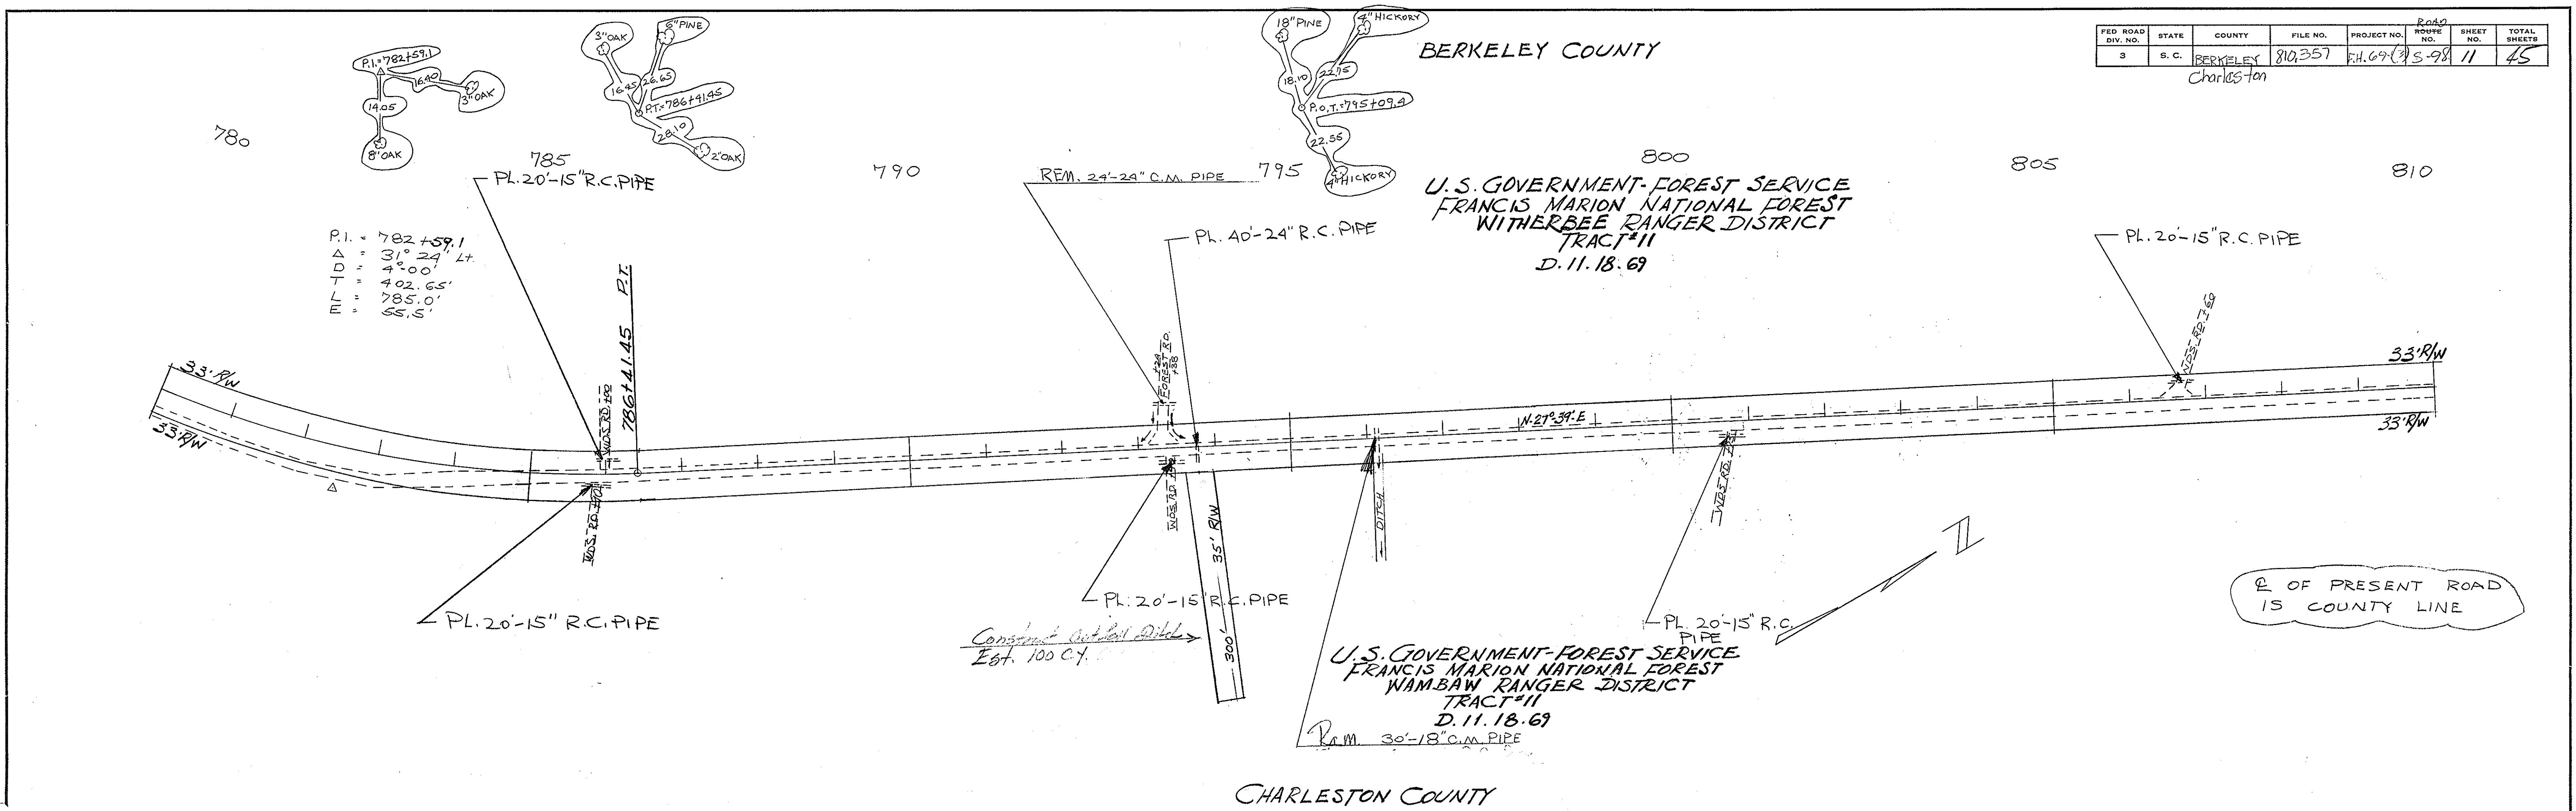

BERKELEY CO.
S-8-100

FED. ROAD DIV. NO.	STATE	COUNTY	FILE NO.	PROJECT NO.	ROUTE NO.	SHEET NO.	TOTAL SHEETS
3	S. C.	BERKELEY	810.357	11.69 (13)	S-98	14	45

BERKELEY COUNTY

CHARLESTON COUNTY

U.S. GOVERNMENT - FOREST SERVICE
FRANCIS MARION NATIONAL FOREST
WITHERBEE RANGER DISTRICT
TRACT #11
D. 11. 18. 69

U.S. GOVERNMENT - FOREST SERVICE
FRANCIS MARION NATIONAL FOREST
WITHERBEE RANGER DISTRICT
TRACT #11
D. 11. 18. 69

U.S. GOVERNMENT - FOREST SERVICE
FRANCIS MARION NATIONAL FOREST
WAMBAY RANGER DISTRICT
TRACT #11
D. 11. 18. 69

P.O. MEAD JR.
D. 1. 24. 73

P.O. MEAD JR.
D. 1. 24. 73

Const. ramp
Est. 25 C.Y.

Clean outfall ditch
Est. 25 C.Y.



Const. Ramp
Est. 25 C.Y.

Construct Outfall Ditch
Est. 100 C.Y.

1/2 OF PRESENT ROAD IS
COUNTY LINE.

PLAN	DATE
SURVISED	
PLOTTED	
NOTED	
CHECKED	
RT. OF WAY CHECKED	
NO.	



PROFILE	DATE
SURVISED	
PLOTTED	
GRADES CHECKED	
STRUCTURE NOTATIONS CHECKED	
NO.	

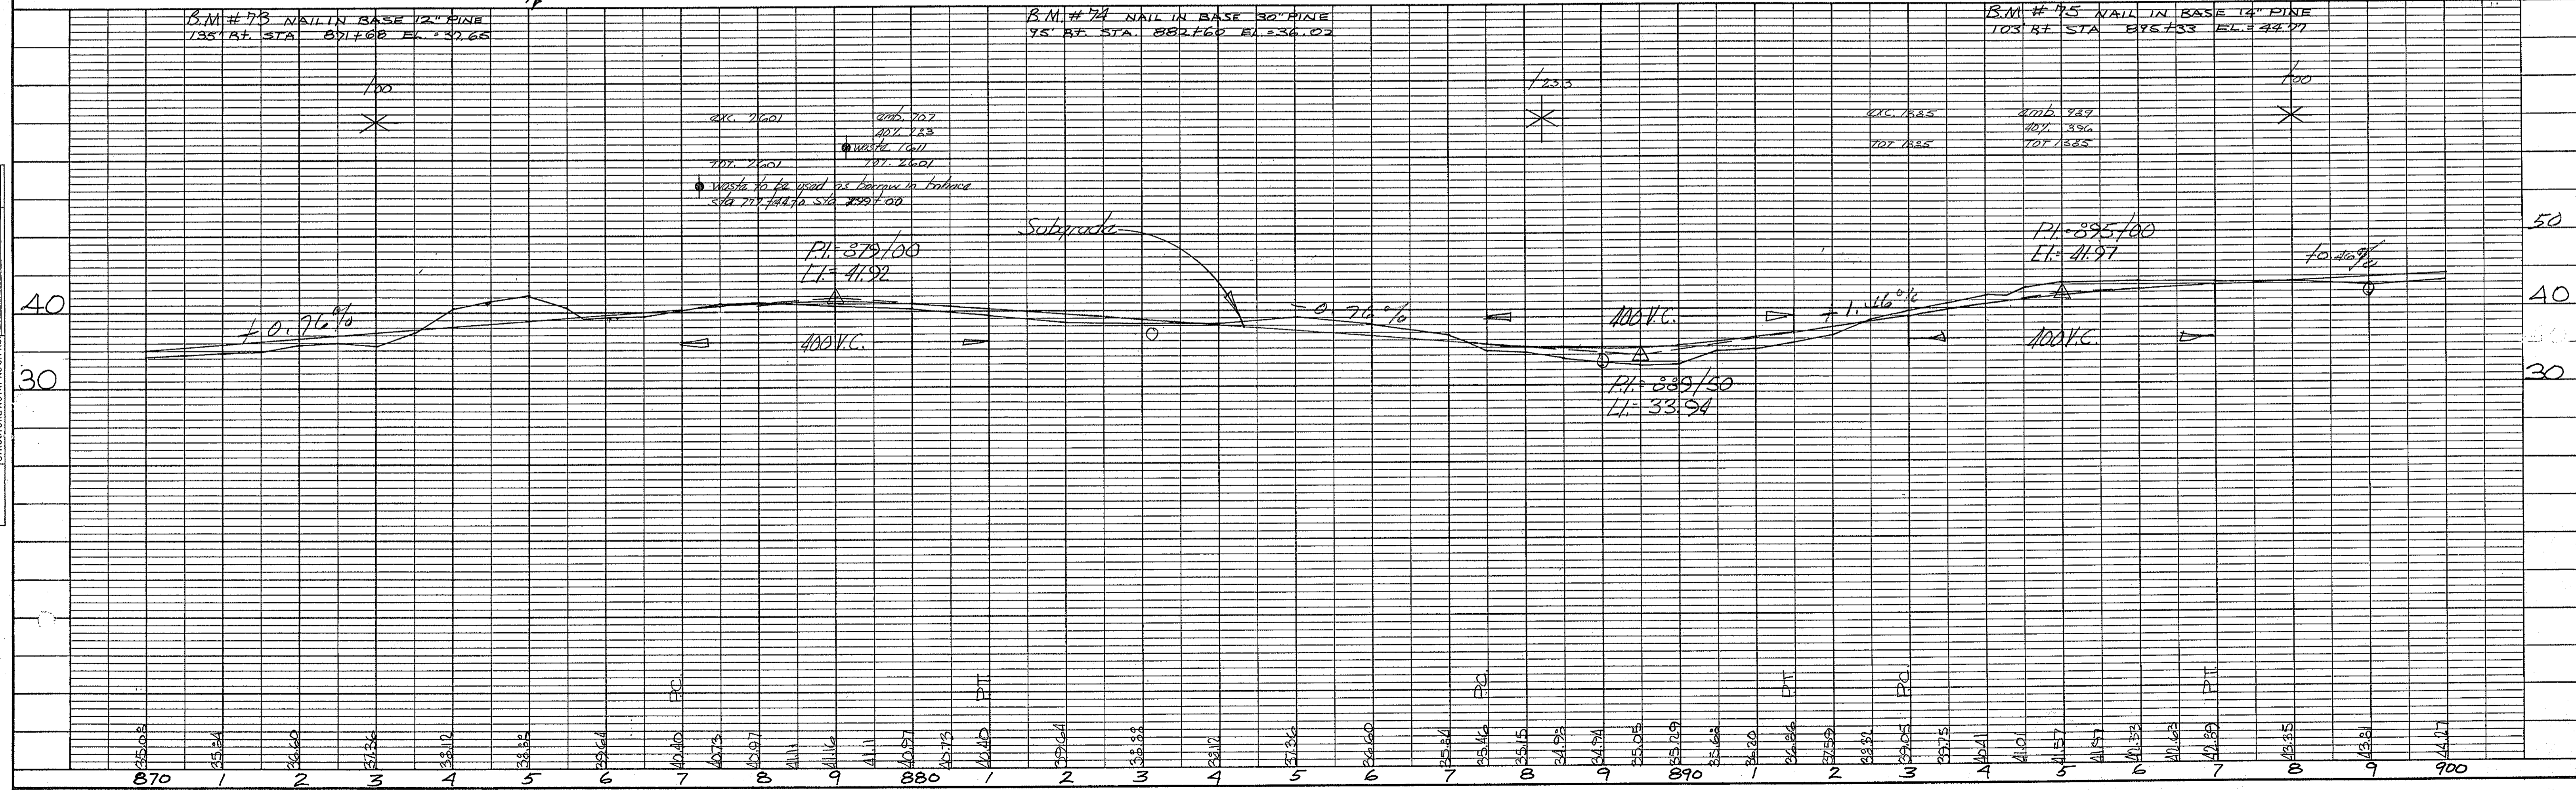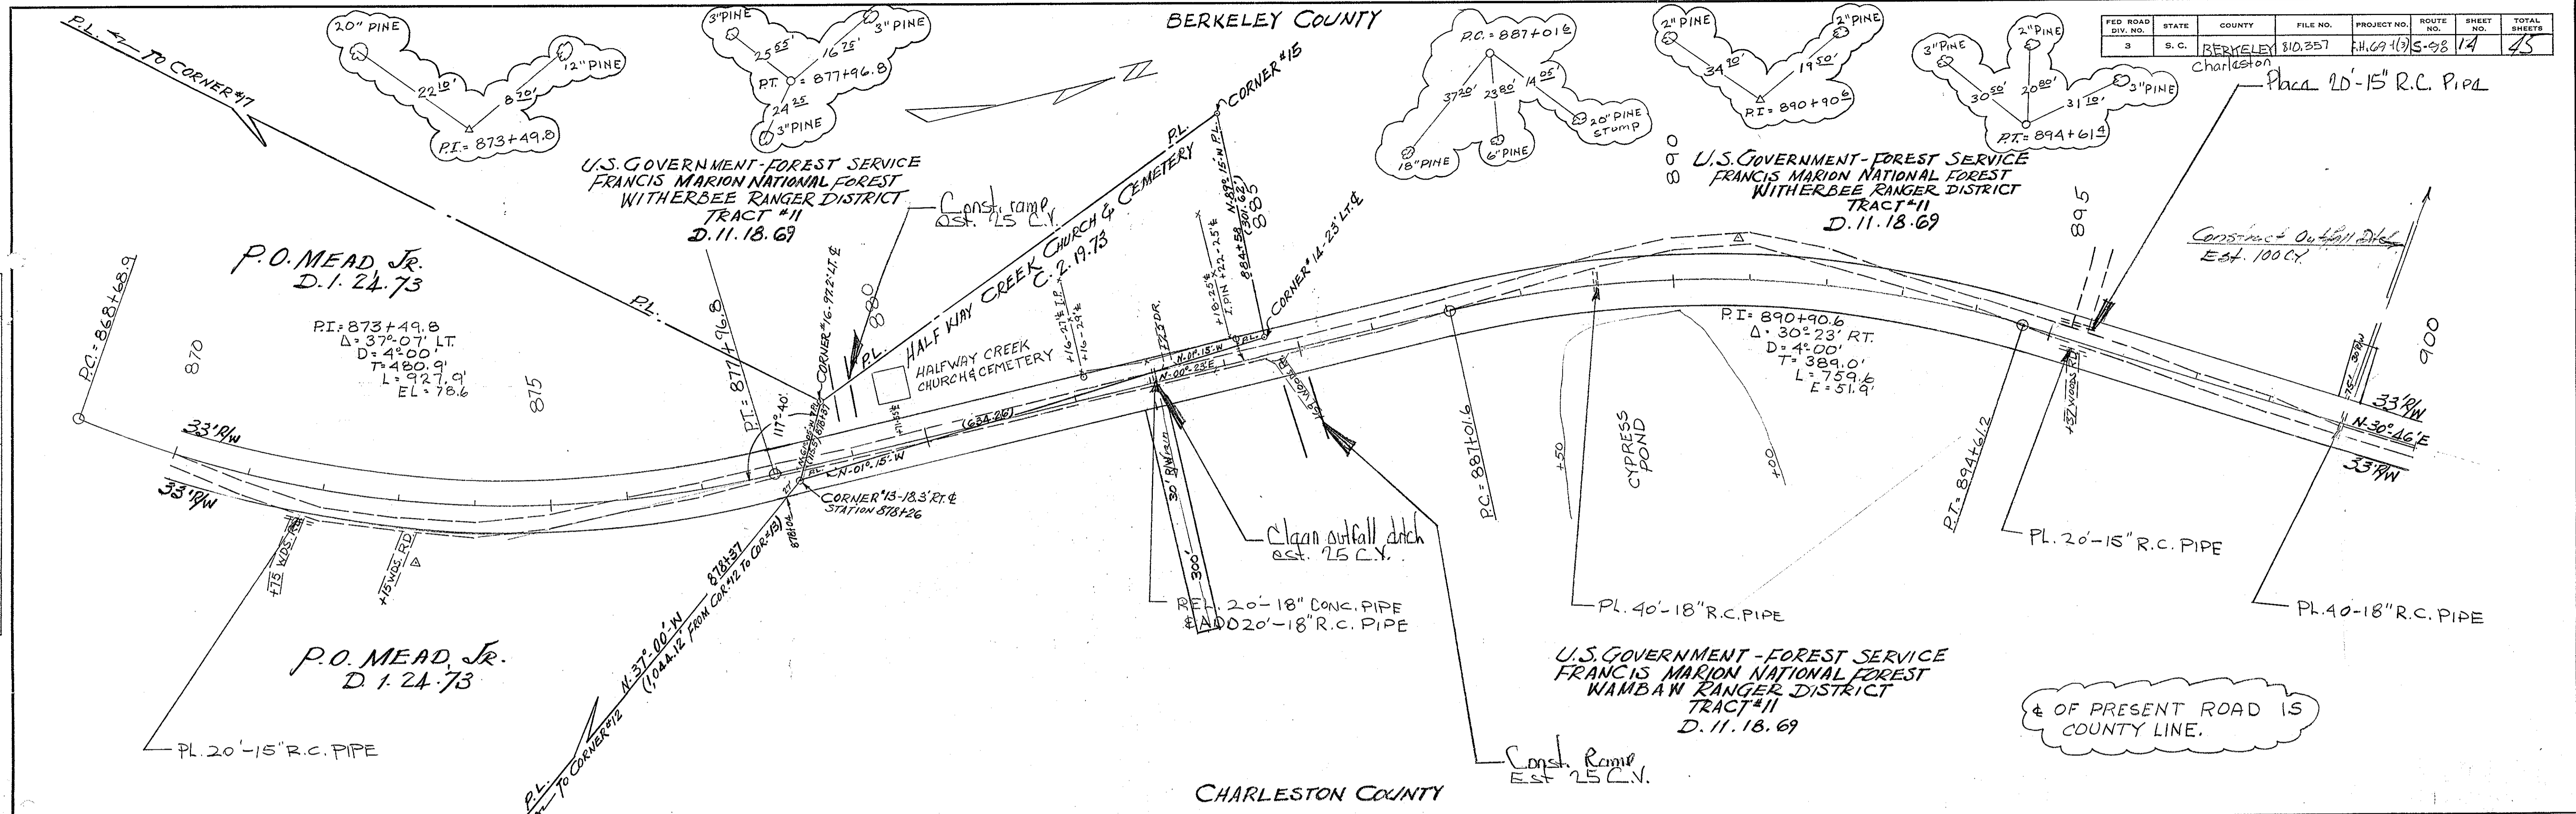

FED. ROAD DIV. NO.	STATE	COUNTY	FILE NO.	PROJECT NO.	2.00' RAISE NO.	SHEET NO.	TOTAL SHEETS
3	S. C.	BERKELEY	810.357	PH. 69(1?)	5-98	15	45

PLAN	DATE
SURVEYED BY	
NOTE BOOK NO.	
ALIGNMENT CHECKED BY	
RT. OF WAY CHECKED BY	

PROFILE	DATE
SURVEYED BY	
NOTE BOOK NO.	
STRUCTURE NOTATIONS CHG.	

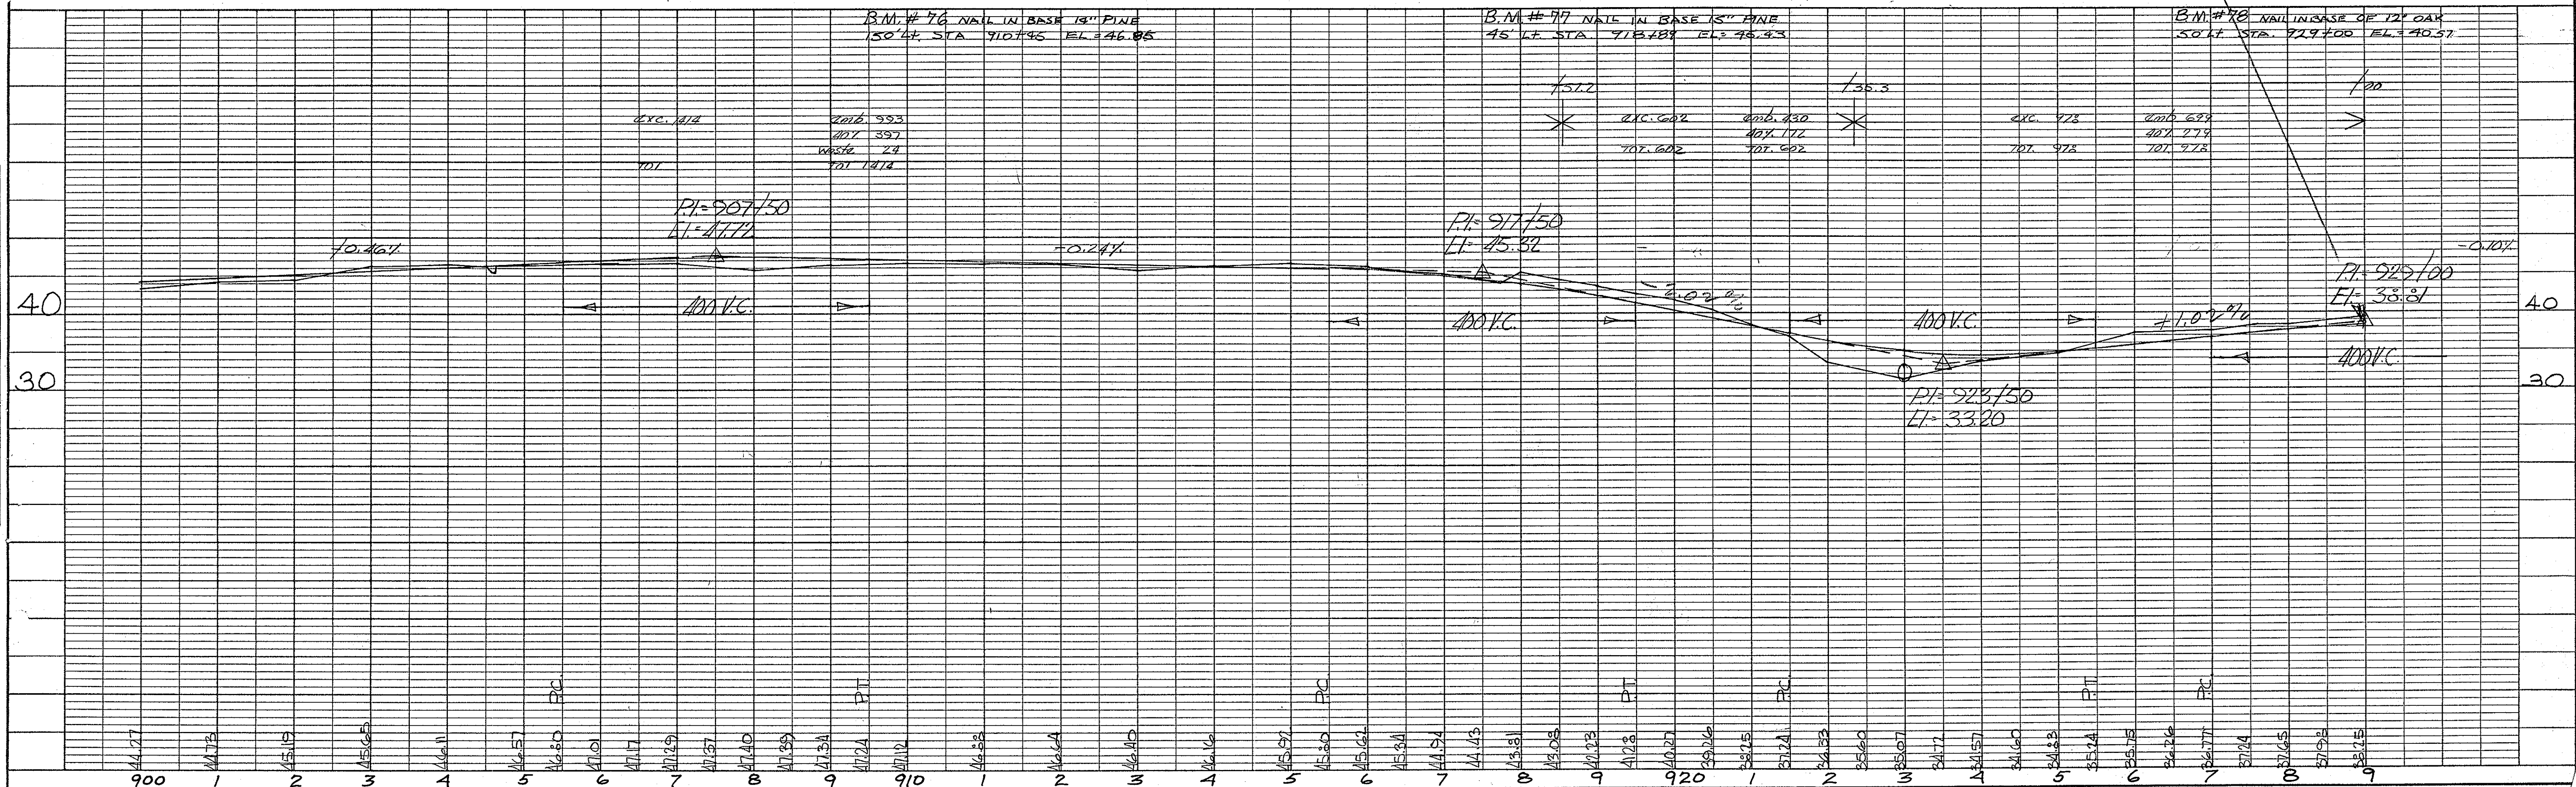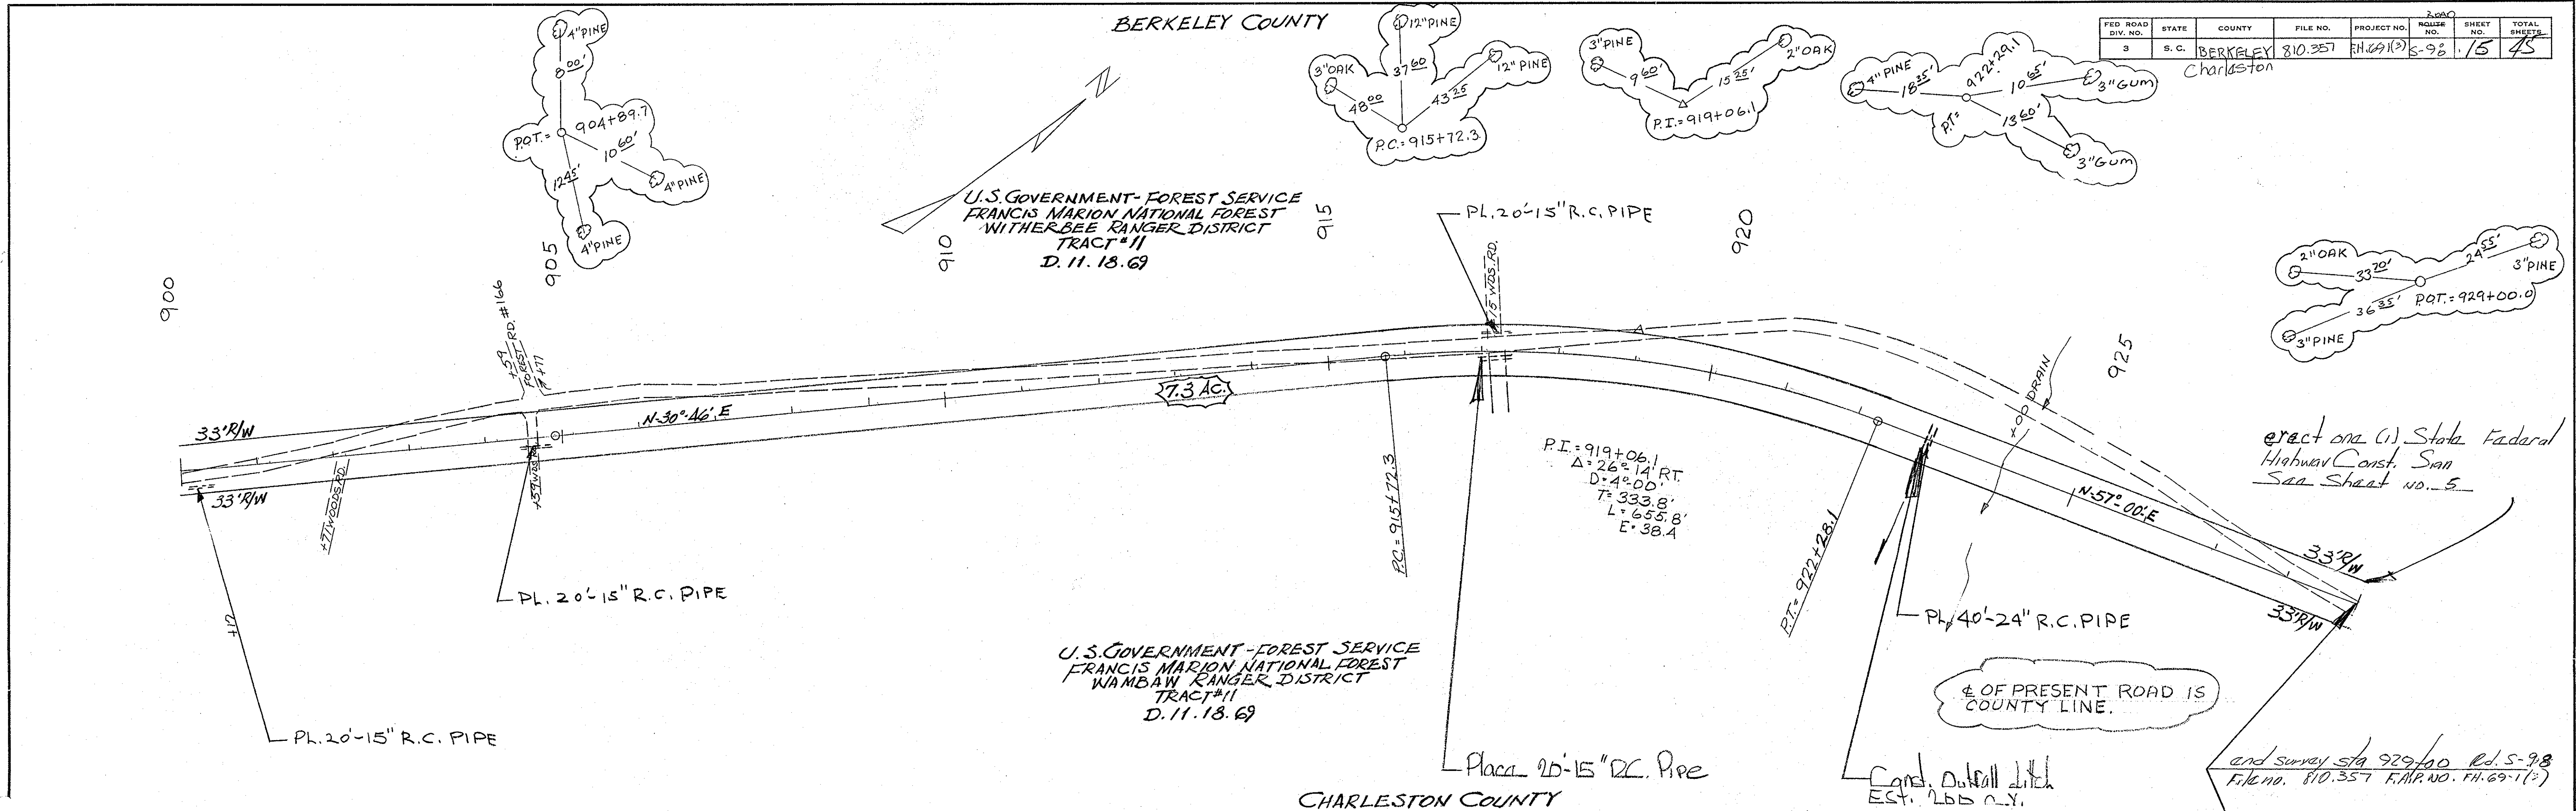

BERKELEY Co.
Pd. S-200