


POINT	BEARING	DISTANCE
A.3 - A.4	N78°16'31"W	20.80'
Z.3 - Z.4	S78°06'3"E	20.80'
Z.11 - Z.11-1	S51°27'10"W	204.56'
Z.11-3 - Z.11-2	N5°27'10"E	120.13'
Z.11-3 - EE.2.1	N5°27'10"E	707.22'
Z.5 - Z.5.1	S53°21'54"W	25.00'
EE.2.3 - Z.5.3	S54°22'12"W	150.00'

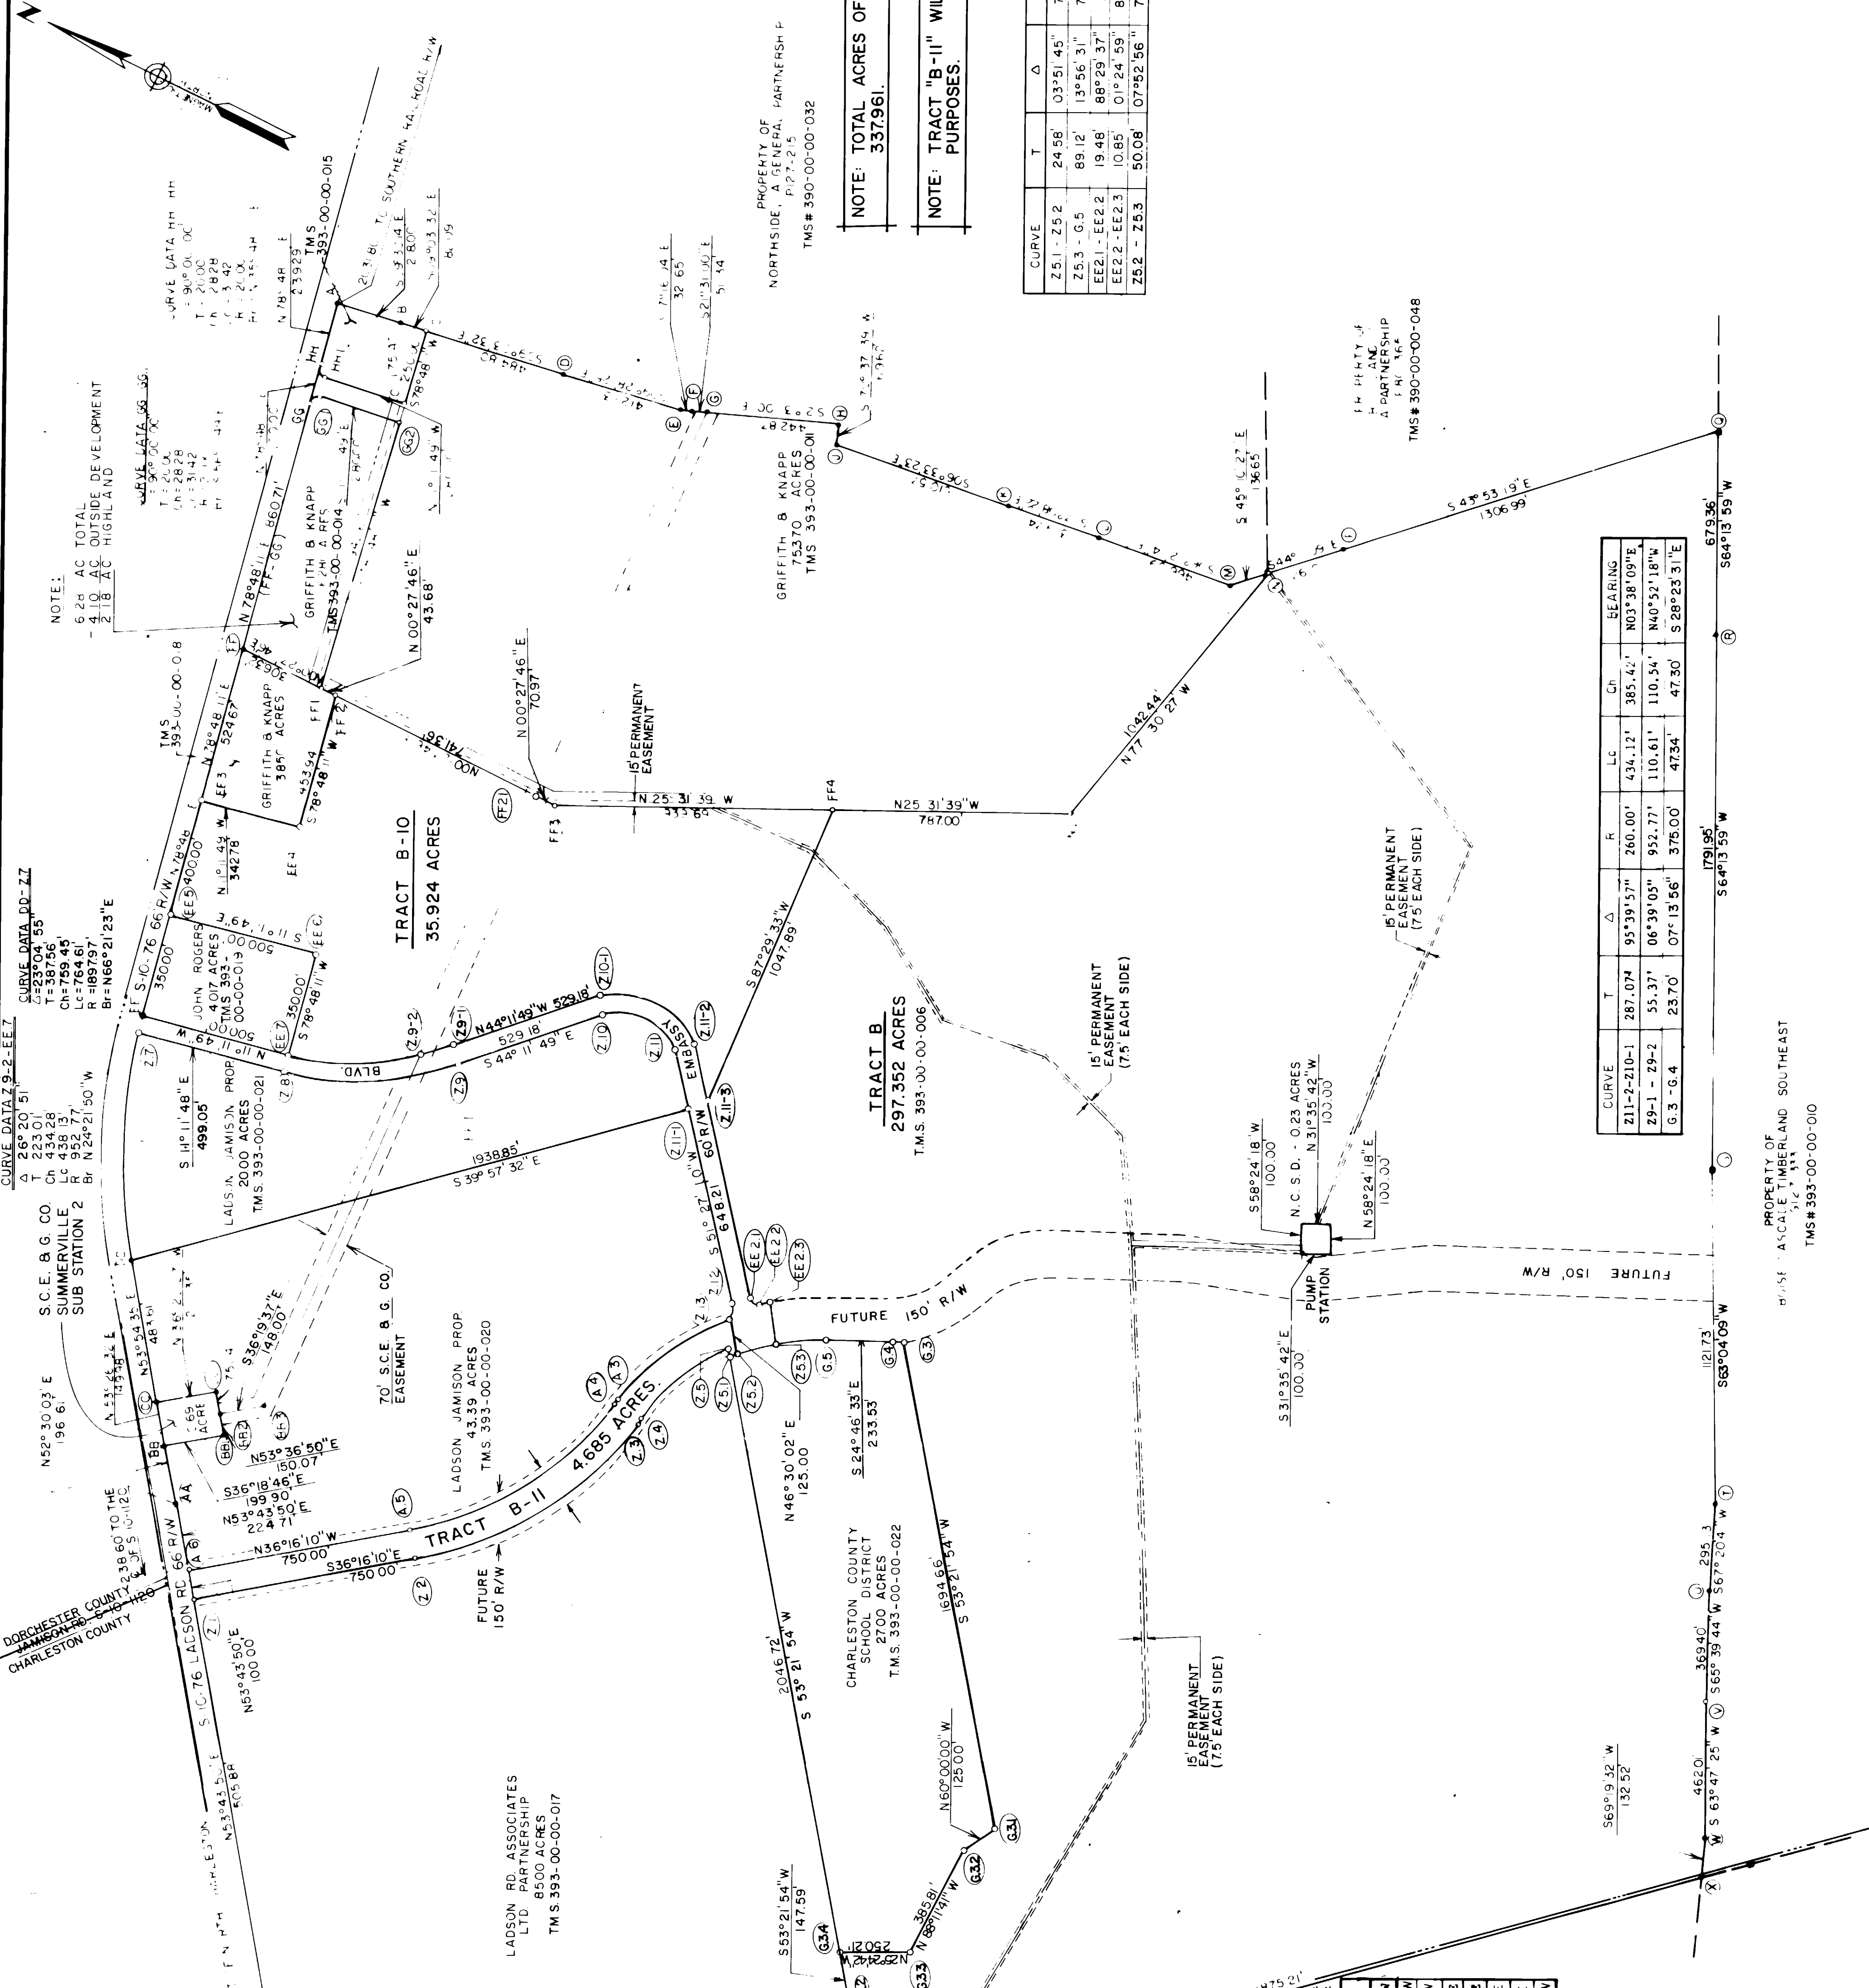

NOTE: TOTAL ACRES OF TRACTS "B-I", "B-II" & "B-III" IS 337.961.

NOTE: TRACT "B-III" WILL BE USED ONLY FOR ROAD PURPOSES.

CURVE	T	Δ	R	L.C.	Ch	BEARING
Z.5.1 - Z.5.2	24.58'	03°51'45"	728.91'	49.13'	N 47°58'53"W	
Z.5.3 - G.5	89.12'	13°56'31"	728.91'	177.36'	S 33°41'36"E	
EE.2.1 - EE.2.2	19.48'	88°29'37"	20.00'	30.89'	S 07°12'11"W	
EE.2.2 - EE.2.3	10.85'	01°24'59"	878.19'	21.71'	S 36°20'17"E	
Z.5.2 - Z.5.3	50.08'	07°52'56"	728.91'	100.00'	S 59°33'55"E	

CURVE	T	Δ	R	L.C.	Ch	BEARING
Z.11-2 - Z.11-1	287.07'	95°39'57"	260.00'	434.12'	385.42'	N03°38'09"E
Z.9-1 - Z.9-2	55.37'	06°39'05"	952.77'	110.61'	110.54'	N40°52'18"W
G.3 - G.4	23.70'	07°13'56"	375.00'	47.34'	47.30'	S 28°23'31"E

PLAT
SHOWING
RE - SUBDIVISION
OF

T.M.S. 393-00-00-006
INTO
TRACTS B, B-IO & B-II
PROPERTY OF
GRIFFITH & KNAPP PROPERTIES
A PARTNERSHIP
LOCATED
CITY OF NORTH CHARLESTON
CHARLESTON COUNTY, S.C.
DAVIS B. FLOYD, INC.
POST OFFICE BOX 1024
CHARLESTON, S.C. 29402
PHONE (803) 554-8602


CURVE DATA 9-2-EEZ
T 223.01
Ch 434.28
Bearing N 24°21'50"W




PROPERTY OF
CARMELINA S. THOMPSON

PROPERTY OF
CARMELINA S. THOMPSON

