


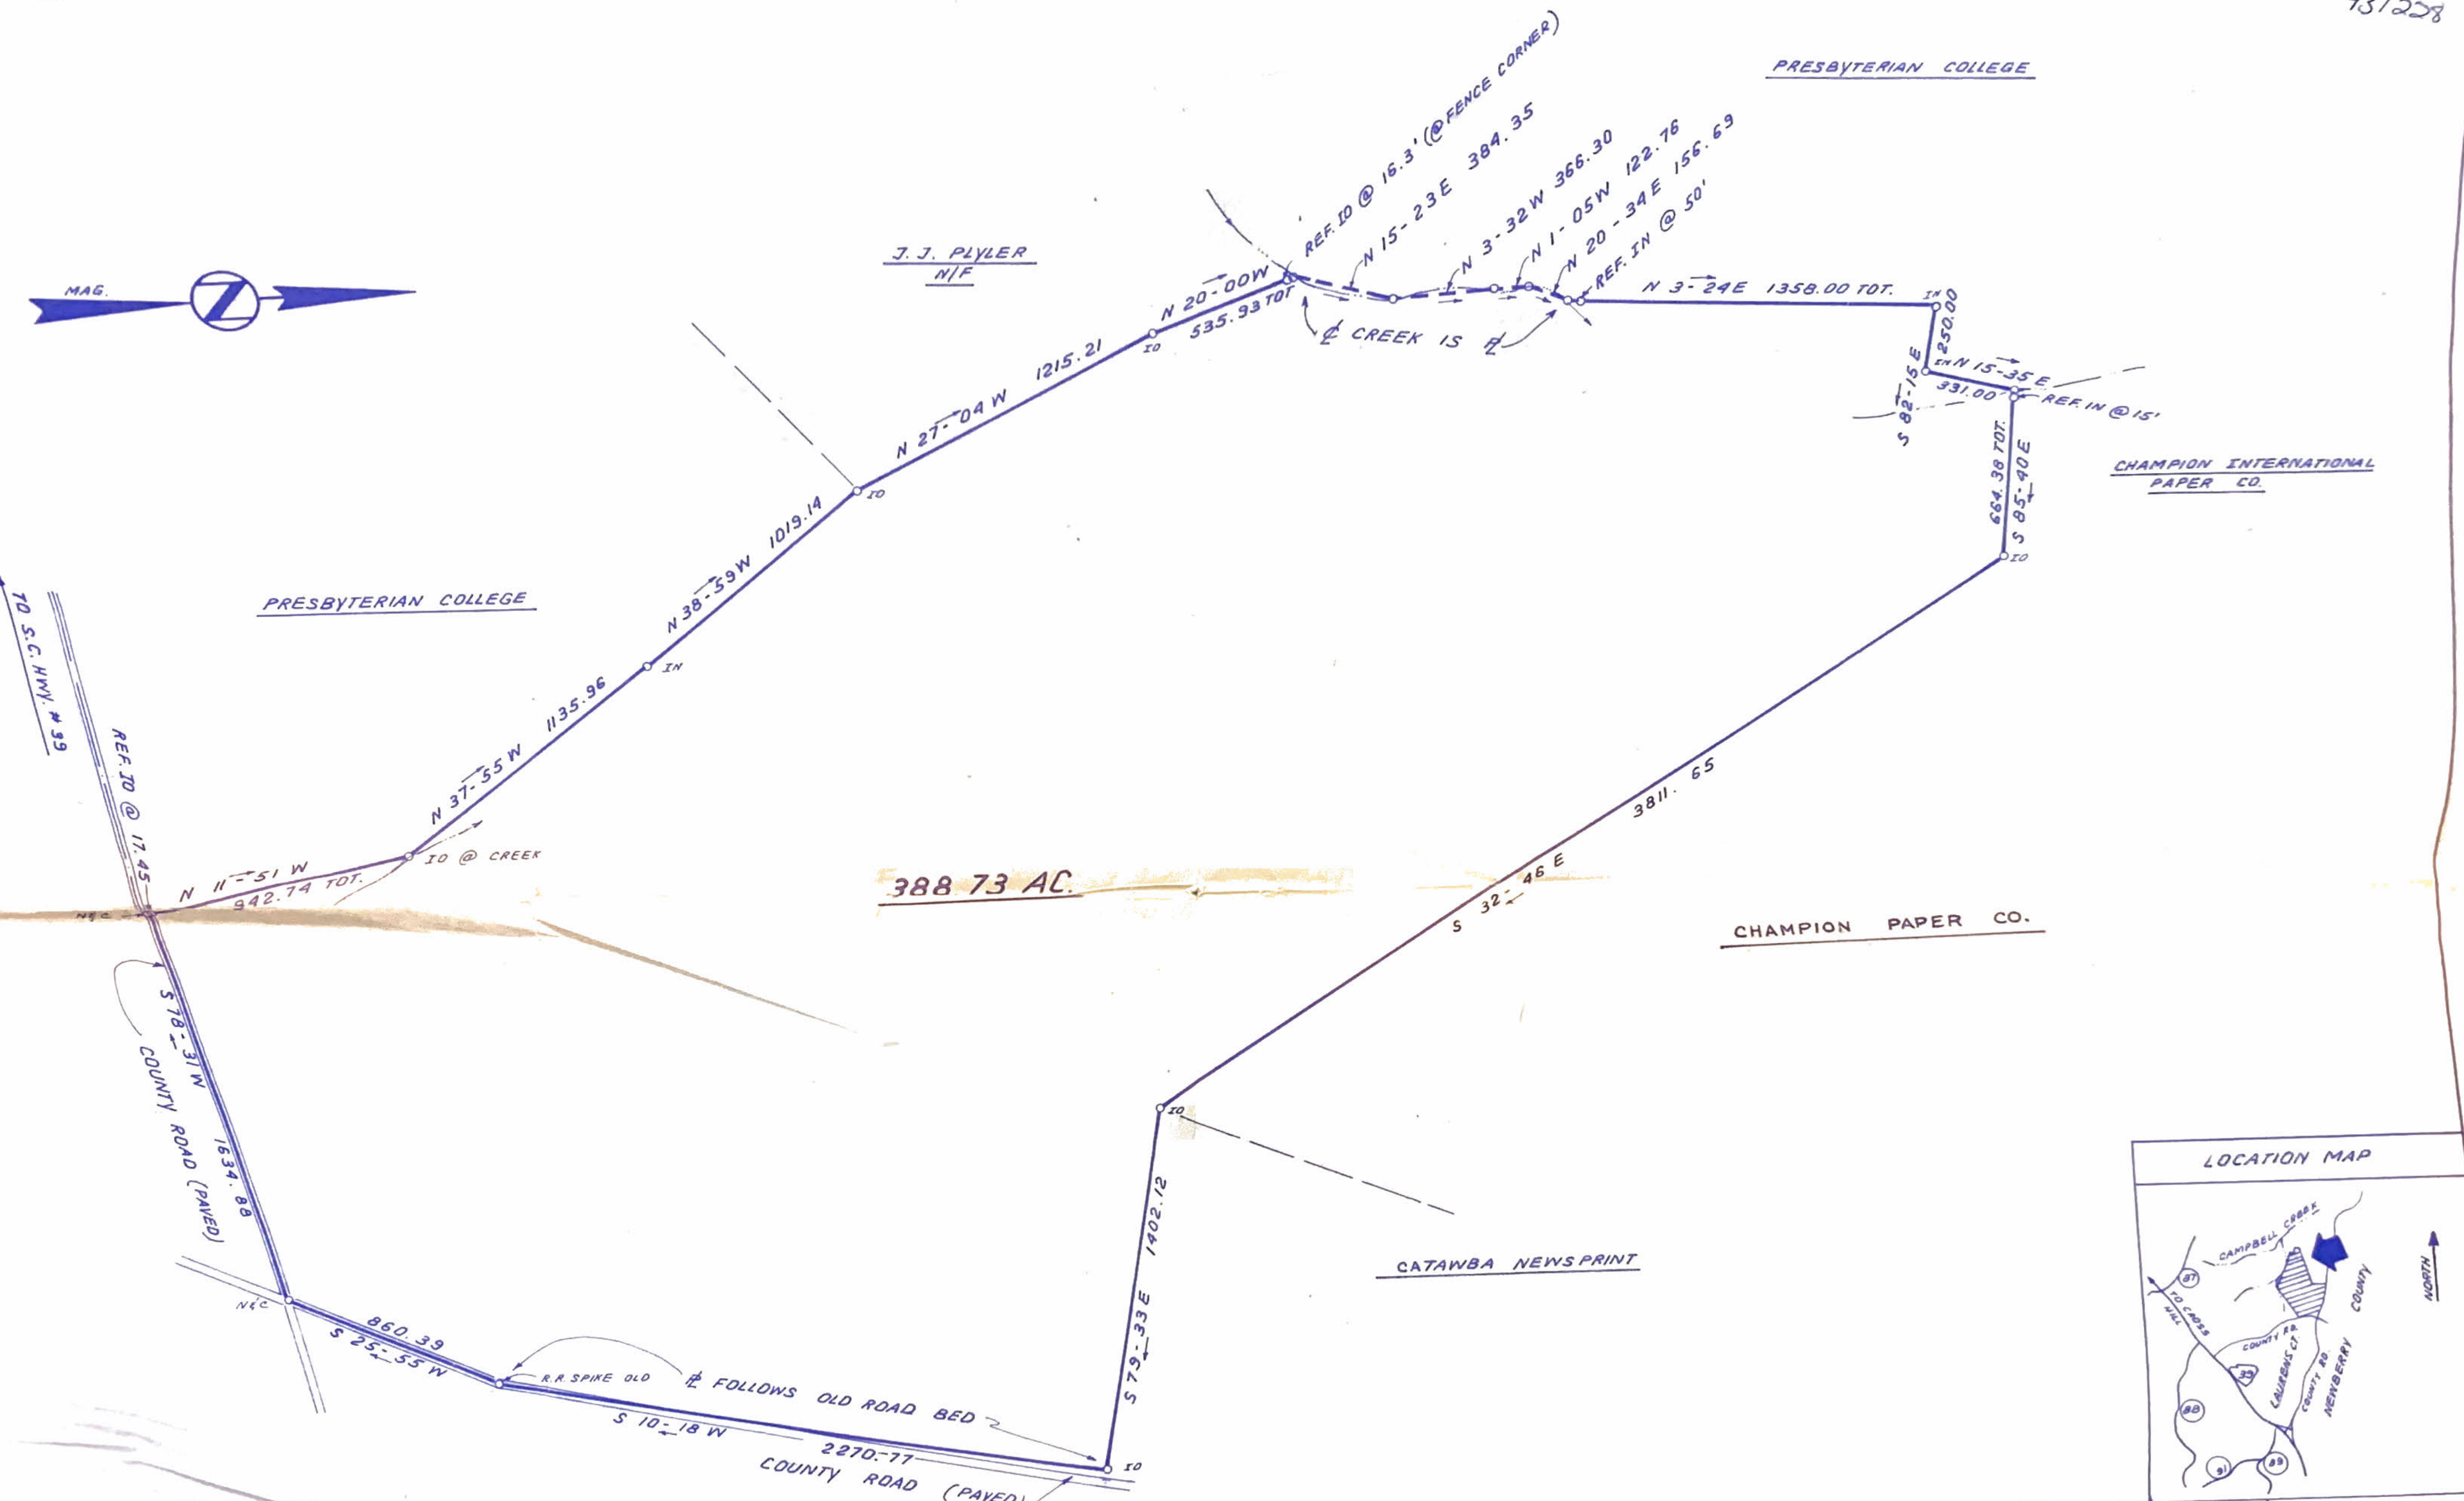

J. J. PLYLER
N/F

PRESBYTERIAN COLLEGE




PRESBYTERIAN COLLEGE

CHAMPION INTERNATIONAL
PAPER CO.

CHAMPION PAPER CO.

CATAWBA NEWS PRINT

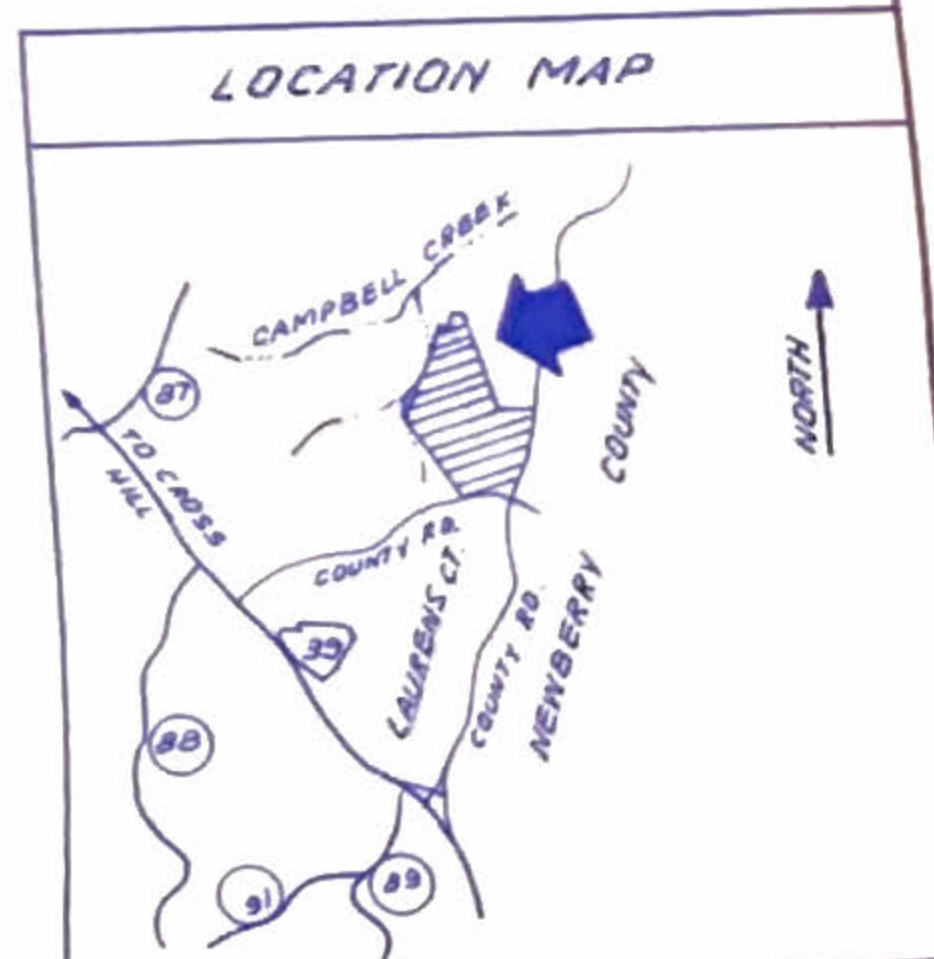

I hereby certify that the ratio of
precision of the traverse is
1/1500 as shown hereon and
was determined by DMD Method
E. Van C. Associates, Inc. S & PE
5767

E. Van C. Associates, Inc.
SEAL

STATE OF SOUTH CAROLINA
LAURENS COUNTY

SURVEY FOR
BOISE CASCADE TIMBERLAND
SOUTHEAST
JOHN HORTON TRACT

FREELAND & ASSOCIATES
Engineers & Land Surveyors
129 E. MAIN ST.
CLINTON, S.C.
phone: 984-2316

SURVEY DCH & F.H.T.
DRAWN B.R.
CHECK
SCALE 1" = 400'
DATE OCT 29, 01
DWG. NO. L 1298

