



NO.	DATE	REVISION	BY

Match Mark for Supplemental Sheet No. S13 23214+90

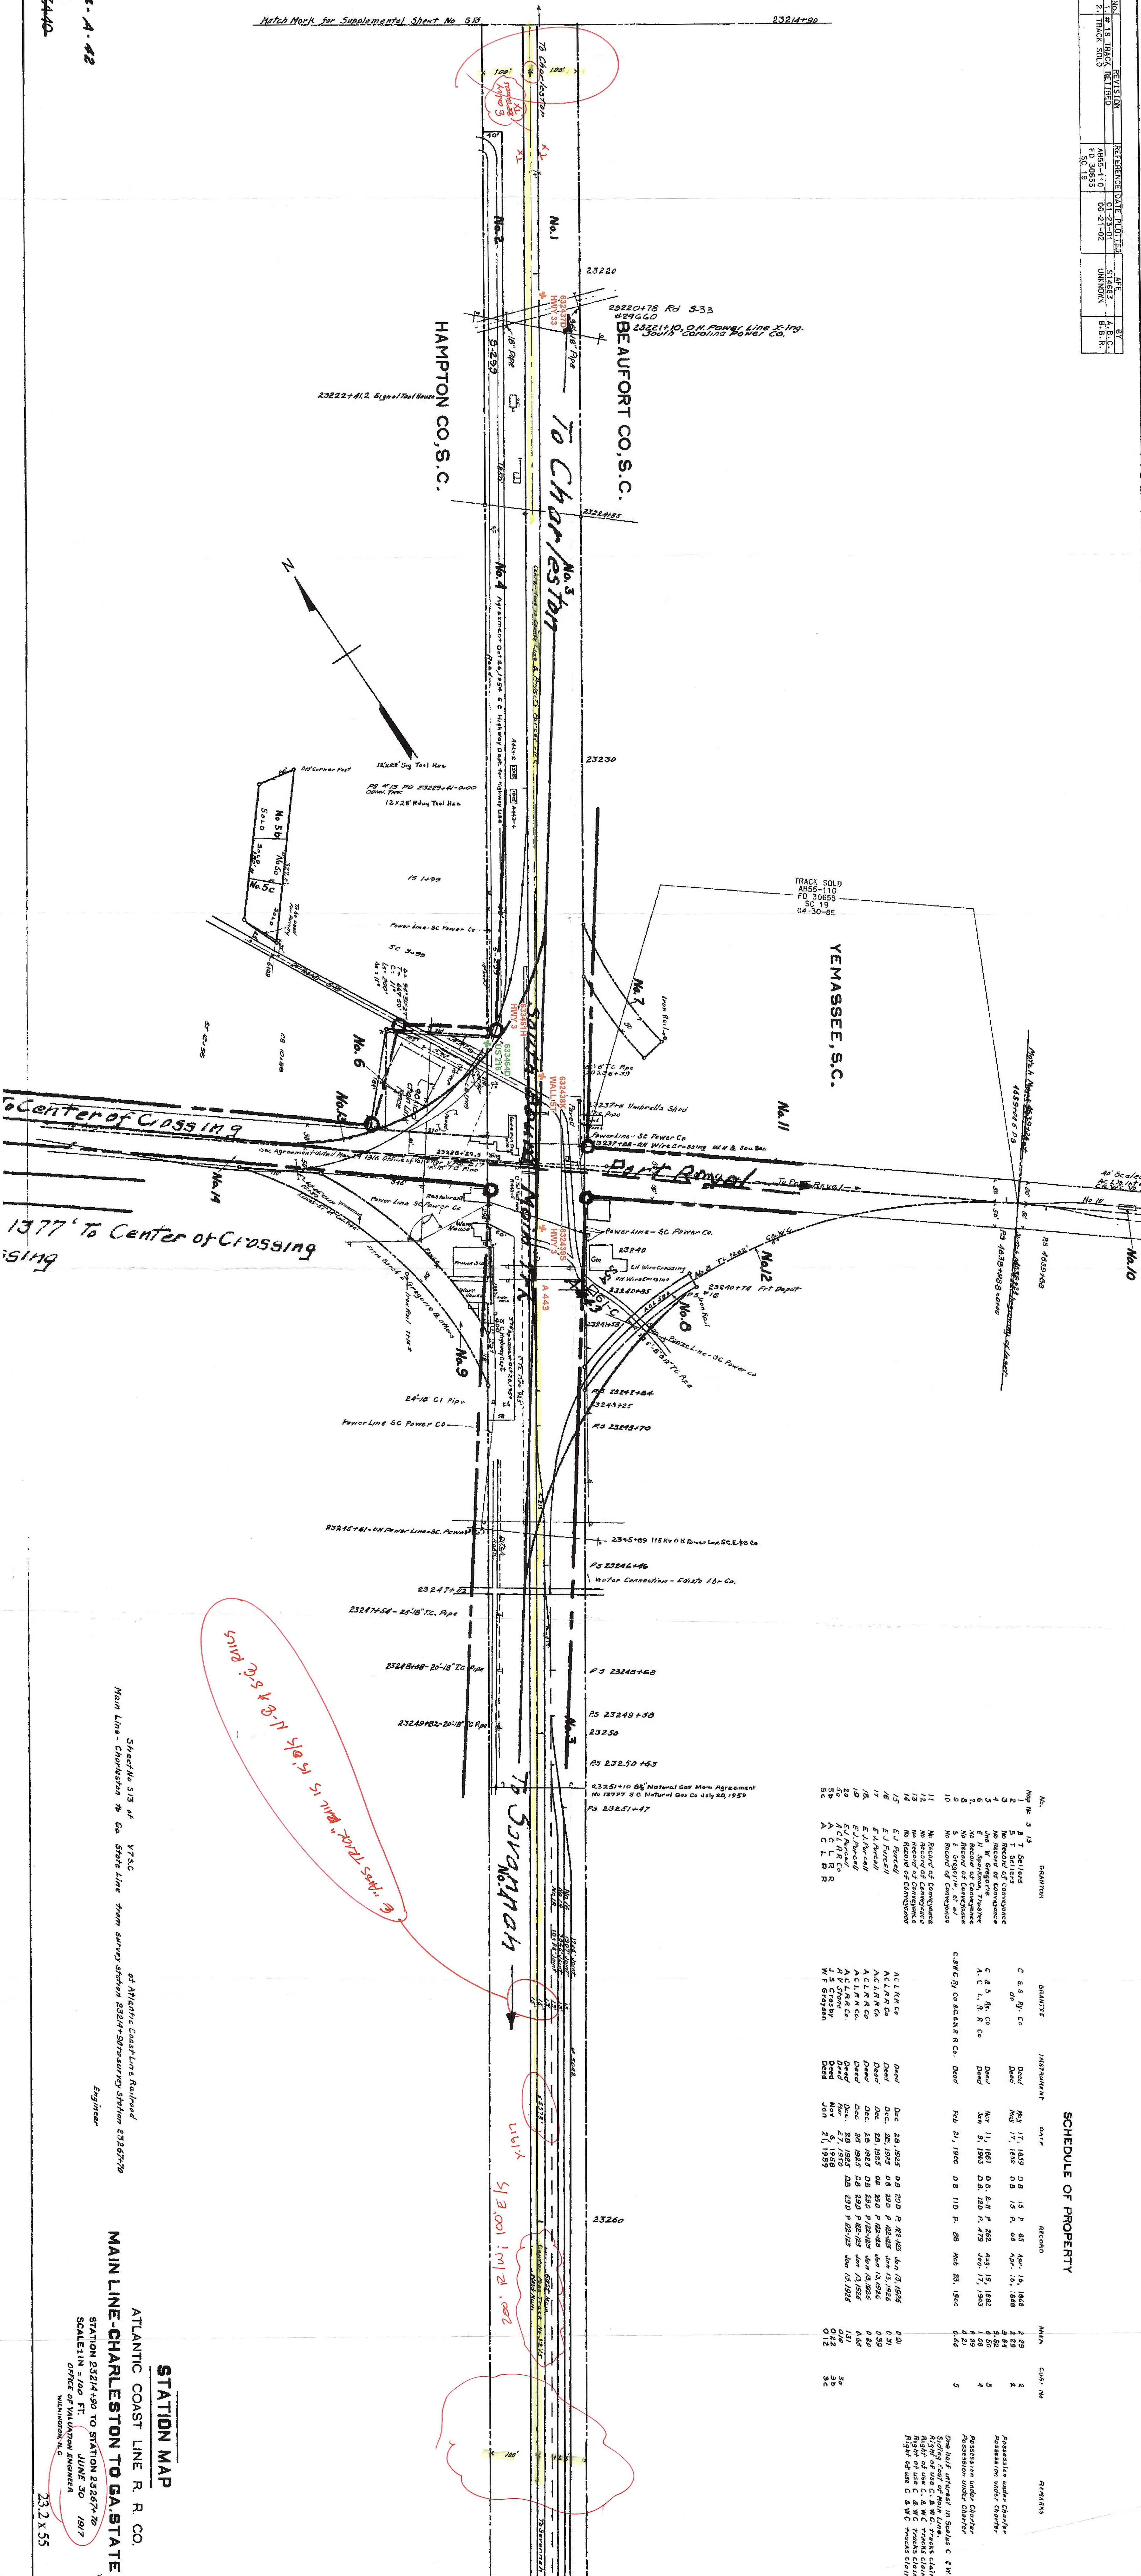

SCHEDULE OF PROPERTY

Map No. 3-13	GRANTOR	GRANTEE	INSTRUMENT	DATE	RECORD	AREA	CURT. NO.	REMARKS
Station 23214+90 to Station 23257+70

ATLANTIC COAST LINE R. R. CO.
 MAIN LINE-CHARLESTON TO GASTATE LINE
 STATION MAP

V.T.S.C.
 23.2 x 55

15001-002