




N
MAG.

REF:
PLAT BOOK 'T' PAGE 32

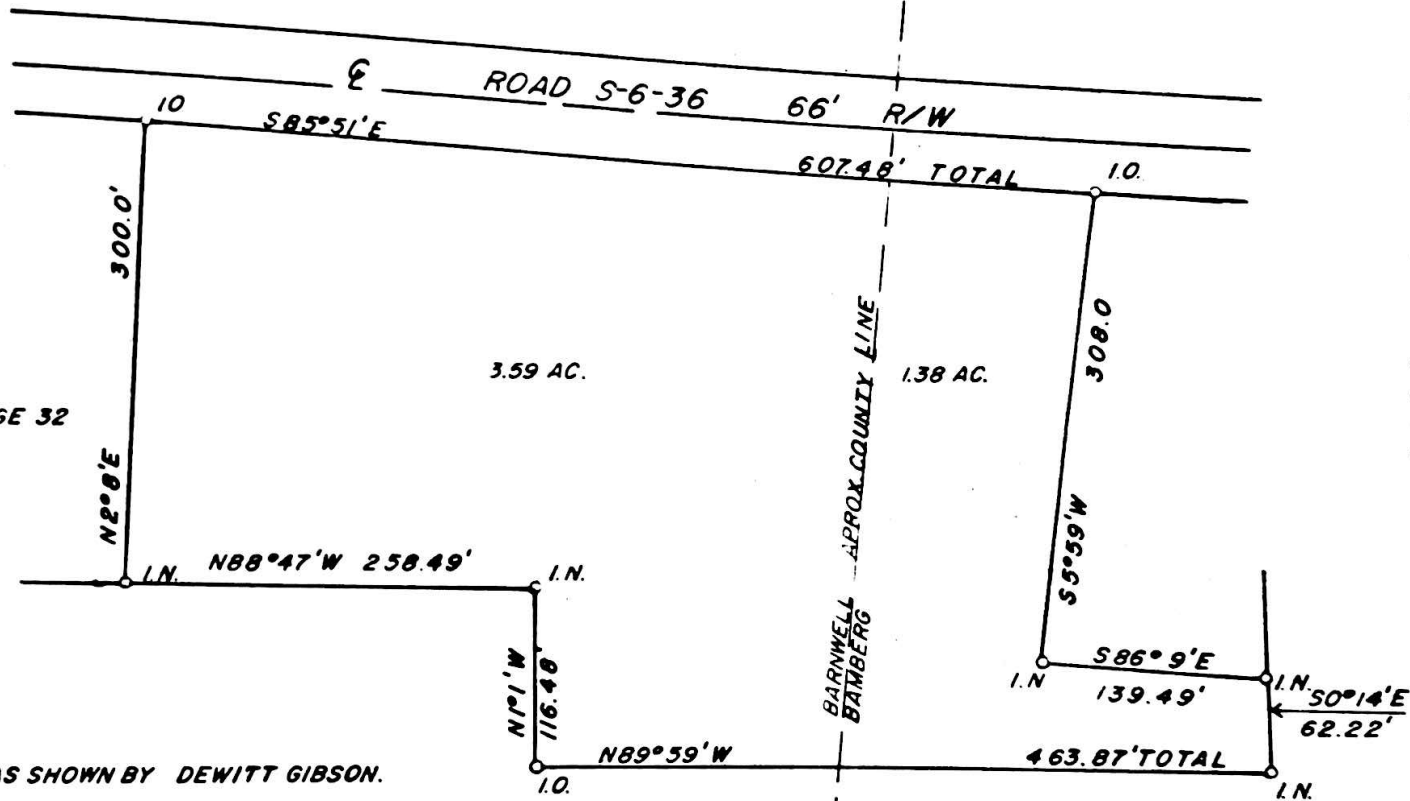


PROPERTY LINES AS SHOWN BY DEWITT GIBSON.

PLAT

-PREPARED FOR-
HENRY ODOM

LOCATED IN OAK GROVE SCHOOL DISTRICT
COUNTY OF BARNWELL & BAMBERG STATE OF SOUTH CAROLINA

SCALE 1" = 100'

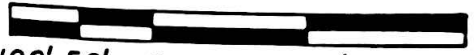

I HEREBY CERTIFY THAT THE RATIO OF PRECISION OF THE FIELD SURVEY IS 1/5000 AS SHOWN HEREON AND THE AREA WAS DETERMINED BY D.M.D. METHOD

John O. Plexico
JOHN O. PLEXICO
R.L.S. NC 6952
1 DEC. 1983

BARNWELL SURVEYING CO.
2035 PATTERSON STREET
BARNWELL, SOUTH CAROLINA
803-259-5330

FILED FOR RECORD
1984 JAN -6 PM 1:57

JAMES B. FICKLING
CLERK OF COURT
BARNWELL CO. S.C.

Plat Book 2
Page 067