
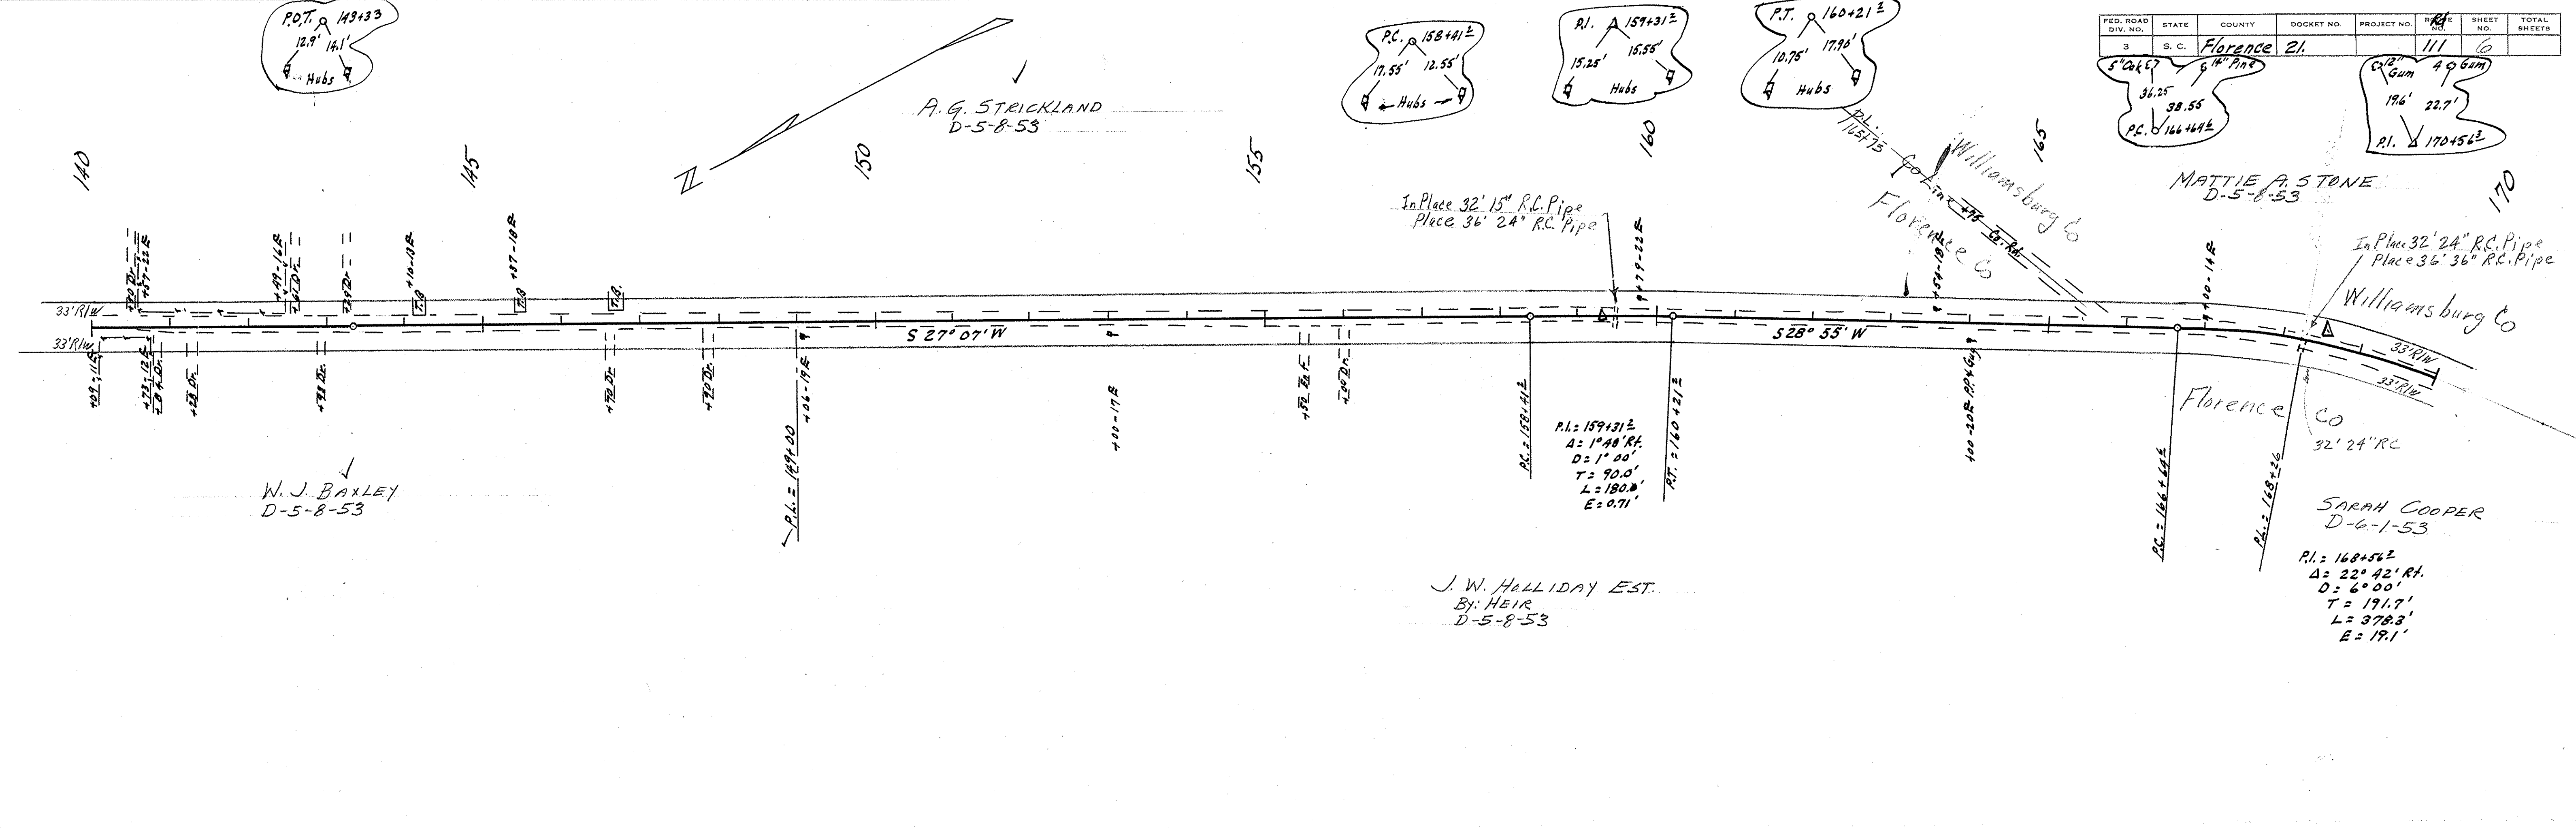
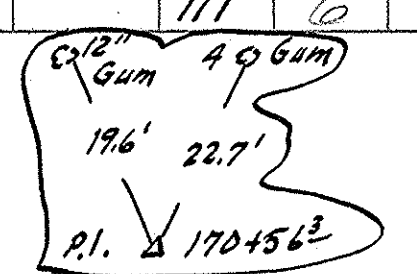
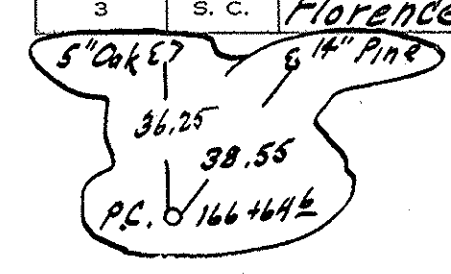
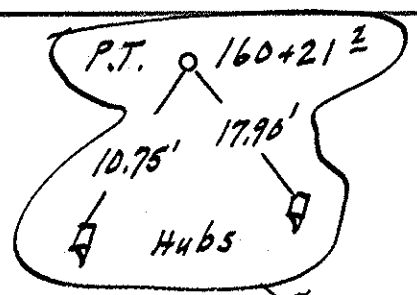
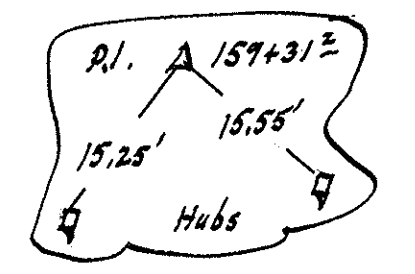
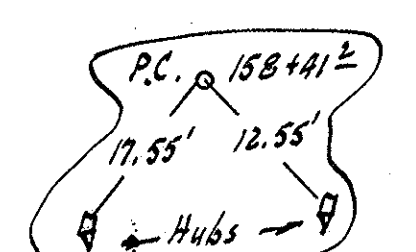


FED. ROAD DIV. NO.	STATE	COUNTY	DOCKET NO.	PROJECT NO.	SHEET NO.	TOTAL SHEETS
3	S. C.	Florence	21		111	6

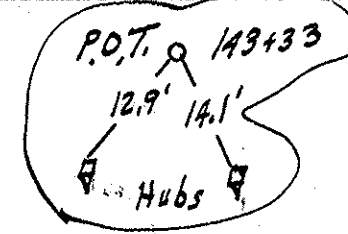


PLAN  
 SURVEYED BY \_\_\_\_\_ DATE \_\_\_\_\_  
 PLOTTED BY \_\_\_\_\_  
 CHECKED BY \_\_\_\_\_  
 NOTE BOOK NO. \_\_\_\_\_

PROFILE  
 SURVEYED BY \_\_\_\_\_ DATE \_\_\_\_\_  
 PLOTTED BY \_\_\_\_\_  
 CHECKED BY \_\_\_\_\_  
 NOTE BOOK NO. \_\_\_\_\_

Florence  
 2/1/11  
 6/17

FED. ROAD DIV. NO.	STATE	COUNTY	DOCKET NO.	PROJECT NO.	Sheet No.	SHEET NO.	TOTAL SHEETS
3	S. C.	Florence	21.371		111	7	

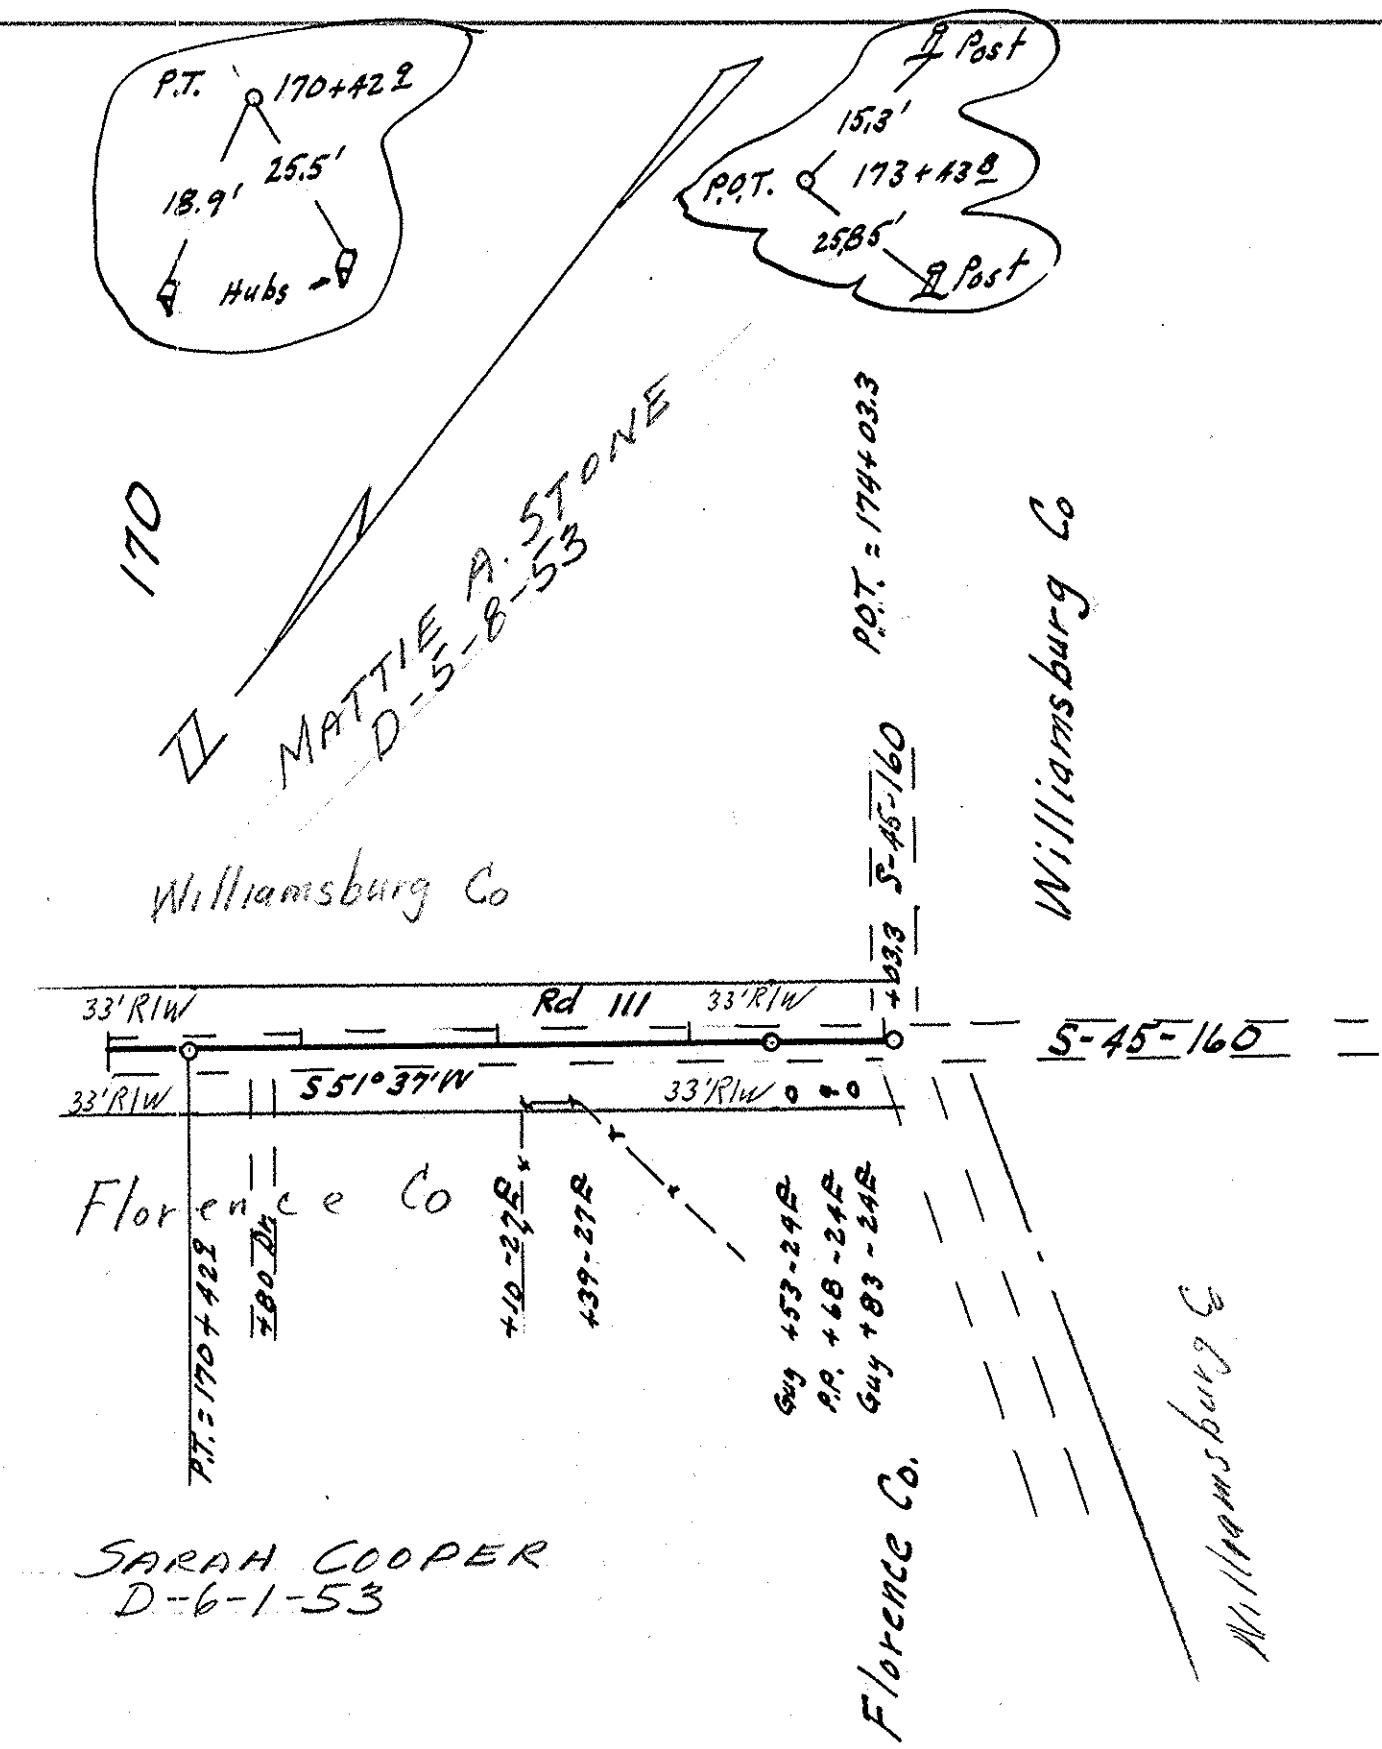

PLAN  
 SURVEYED BY DATE  
 PLOTTED BY  
 CHECKED BY  
 RT. OF WAY CHECKED BY  
 NO. \_\_\_\_\_

PROFILE  
 SURVEYED BY DATE  
 PLOTTED BY  
 CHECKED BY  
 STRUCTURE NOTATION CHECK BY  
 NO. \_\_\_\_\_

Florence  
 21  
 Rd III  
 7097